



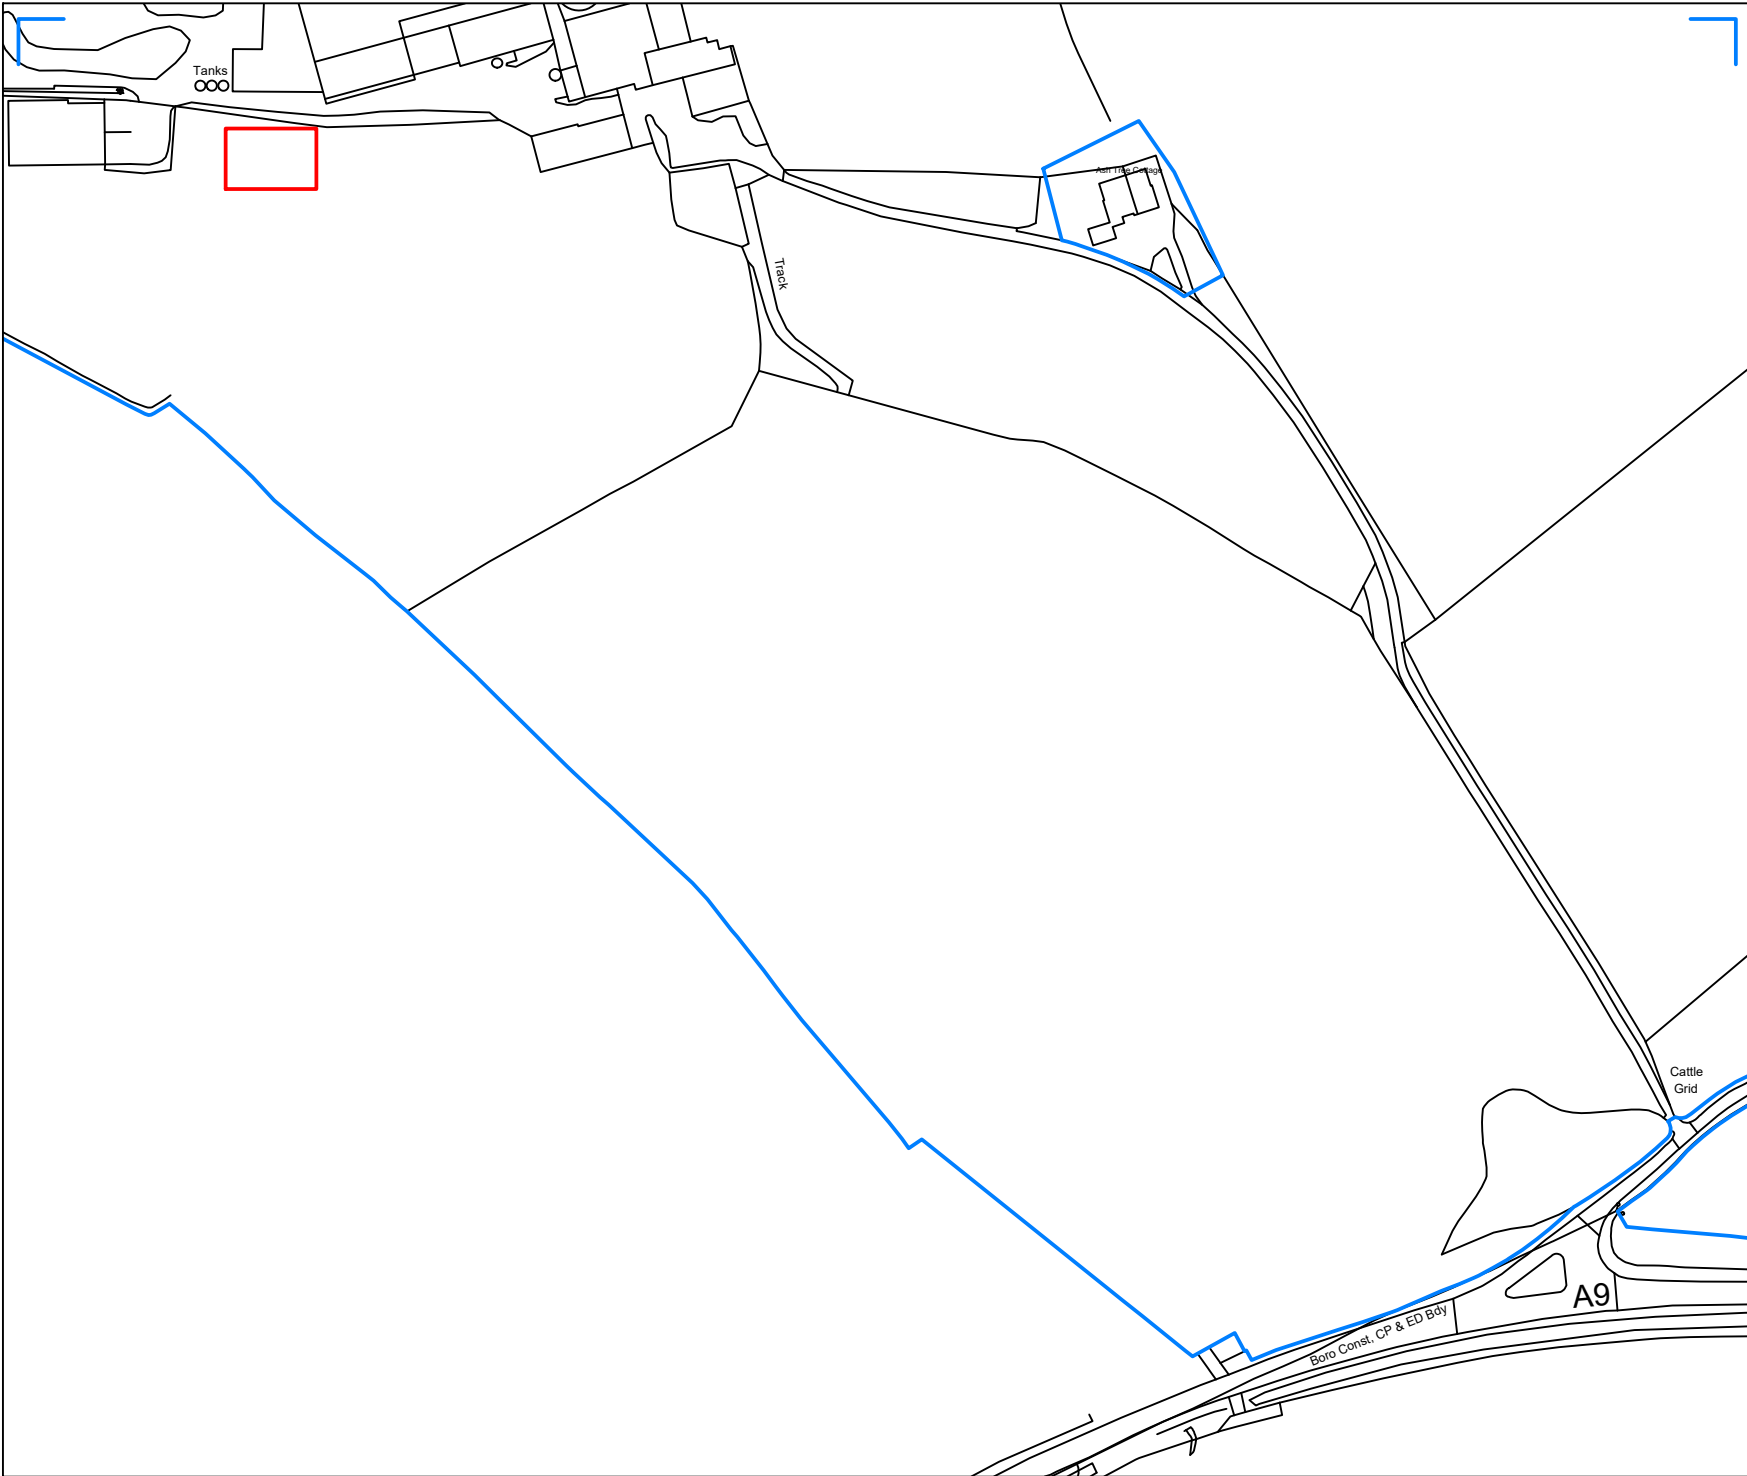

WBW Surveyors Ltd
Skipton Auction Mart
Gargrave Road
Skipton, BD23 1UD

T: 01756 692900
F: 01756 692901
E: info@wbwsurveyors.co.uk

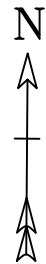

Dwg No.: TS576-3

Revision:

Client: P Ormerod

Address: Pasture House Farm,
West Marton, Skipton, BD23 3UJ

Project: Agricultural Building

Title: Site Location Plan

Date: 23 July 2024

Drawn by: T Simpkins

0 Metres 50
Scale 1:2500
Sheet Size A4