


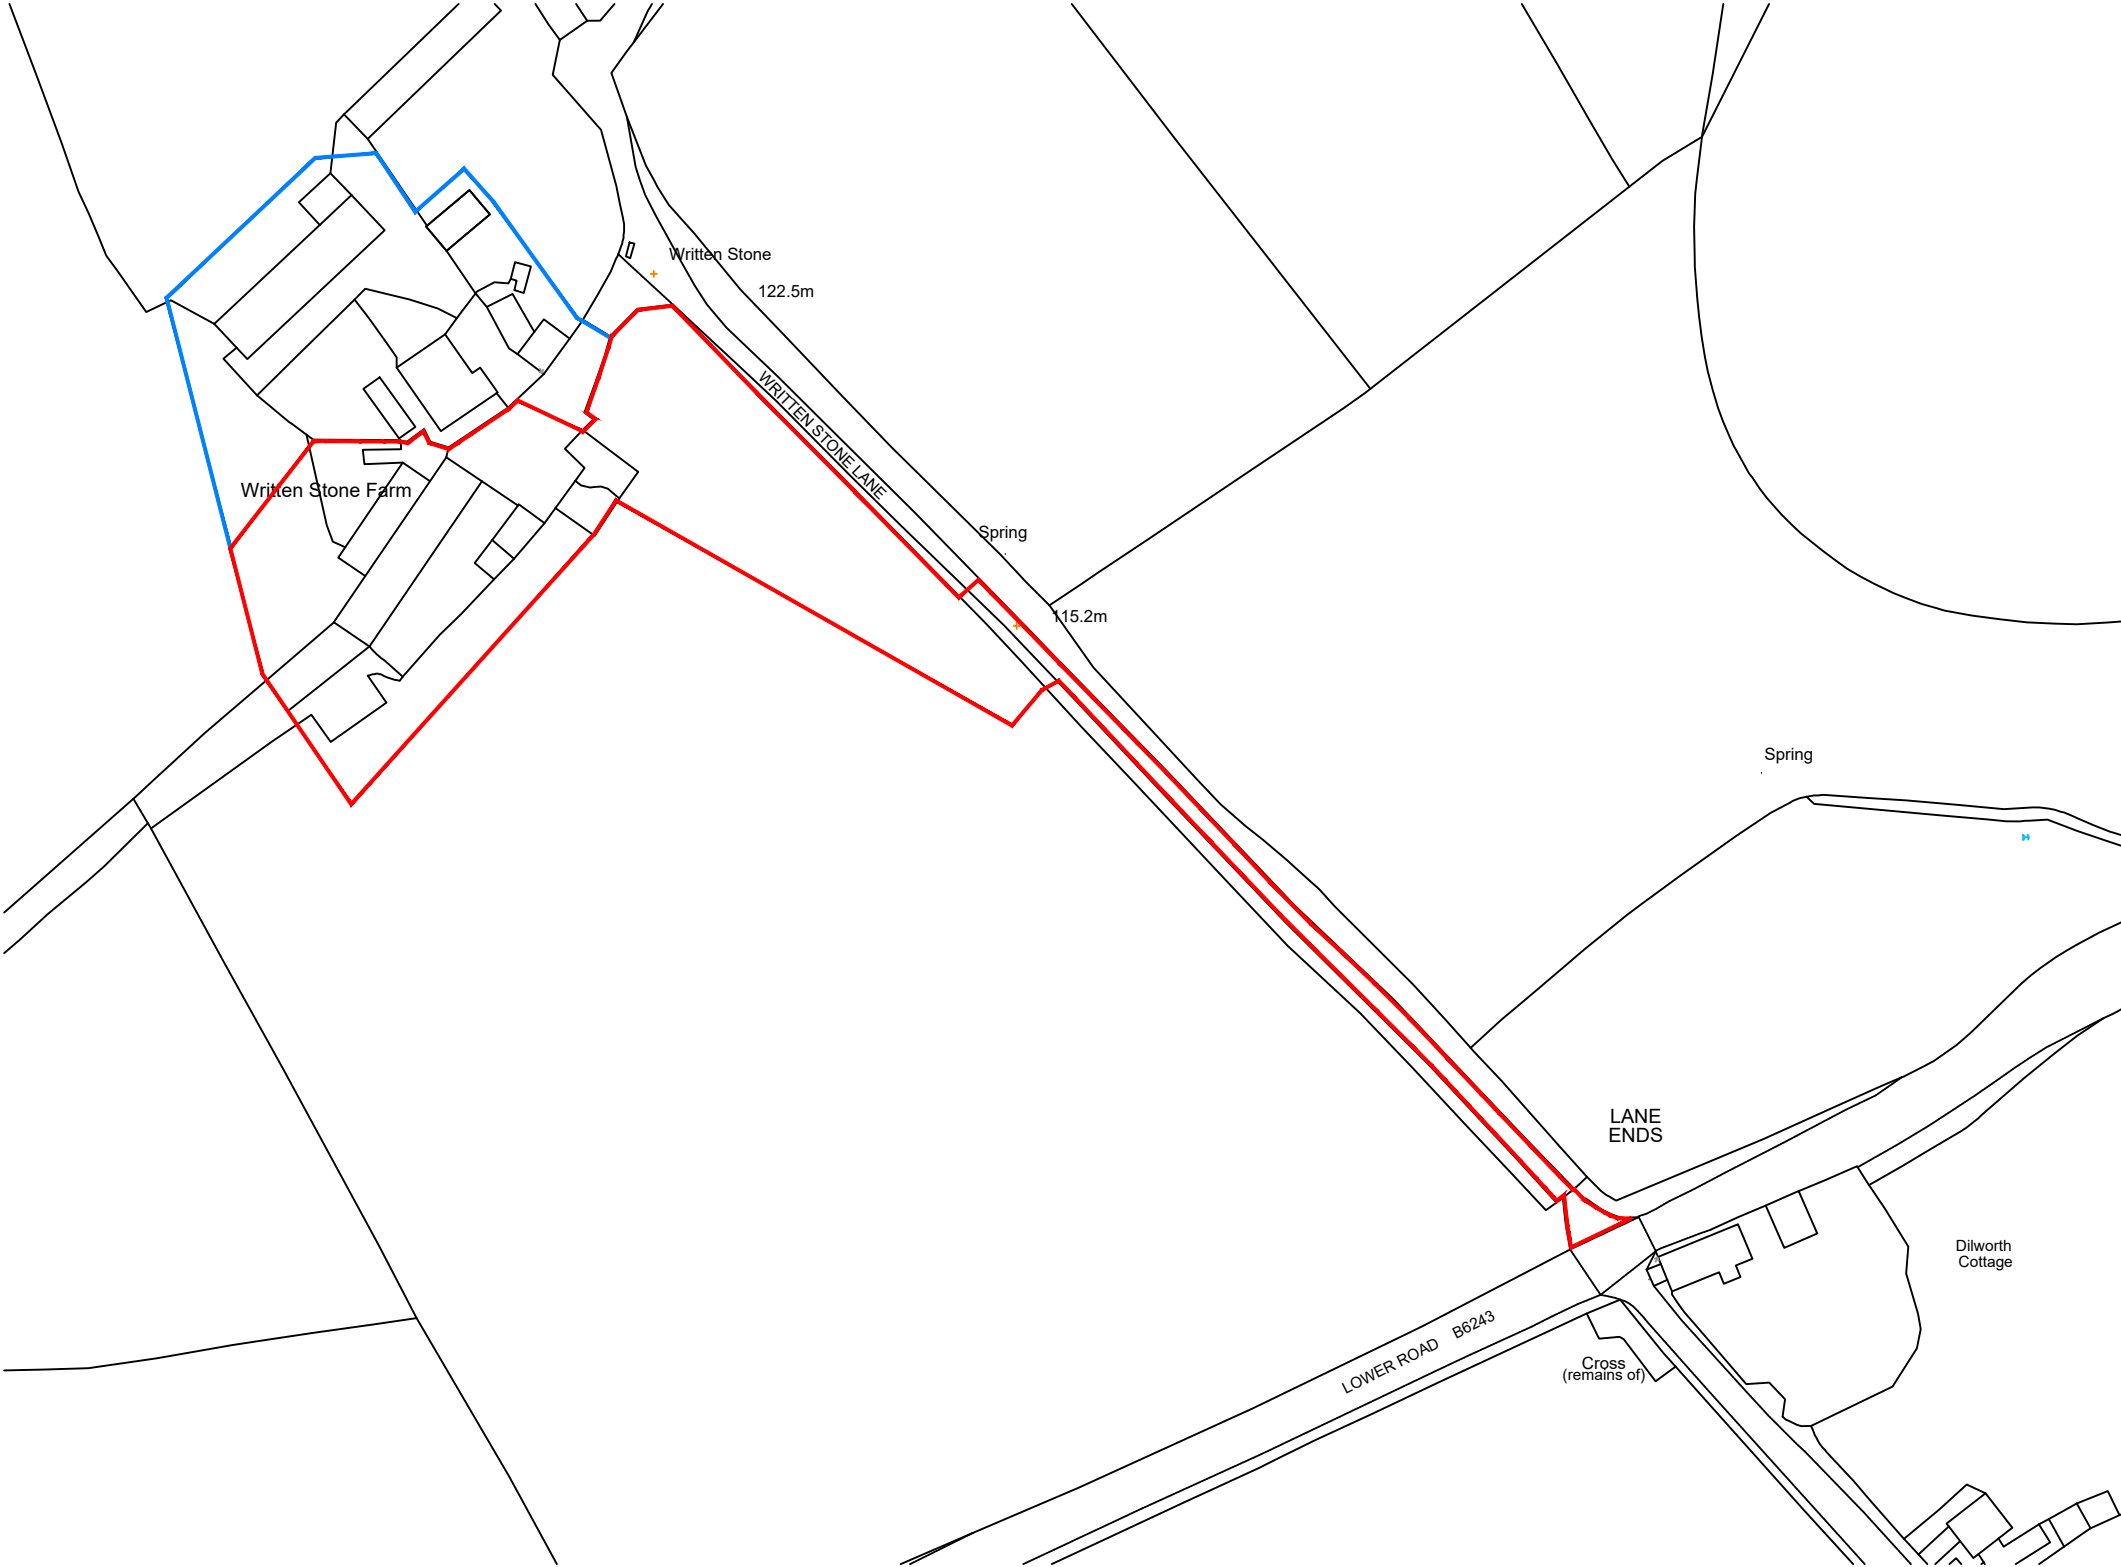

Mapping contents © Crown copyright and database rights 2024 Ordnance Survey 100035207

Site Location Plan

1:1250 Scale
Revision B

Job Ref: **7035**
Written Stone Farm,
Longridge
PR3 2ZN

