

Note: proposed drawing based on OS dwg information. All illustrated dimensions are approximate and all site dimensions are to be checked on site and subject to site survey

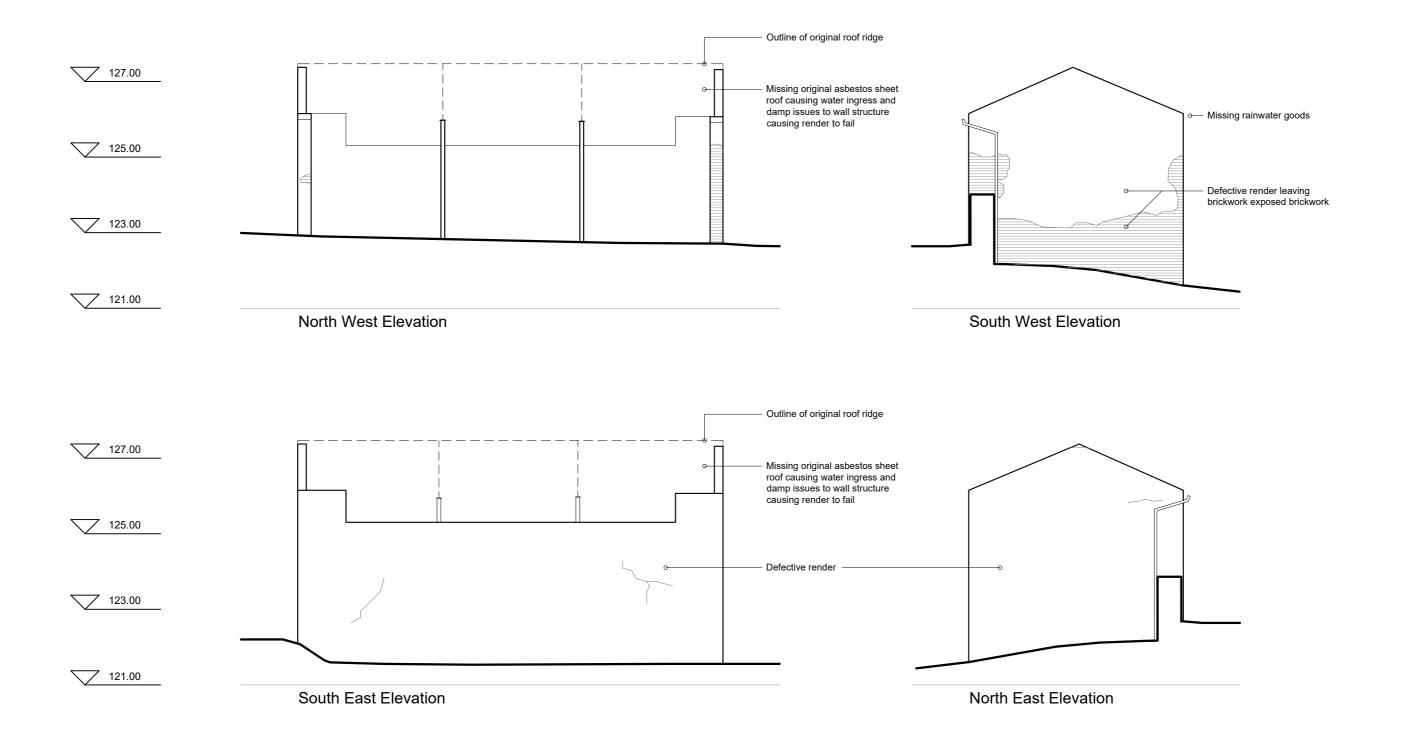

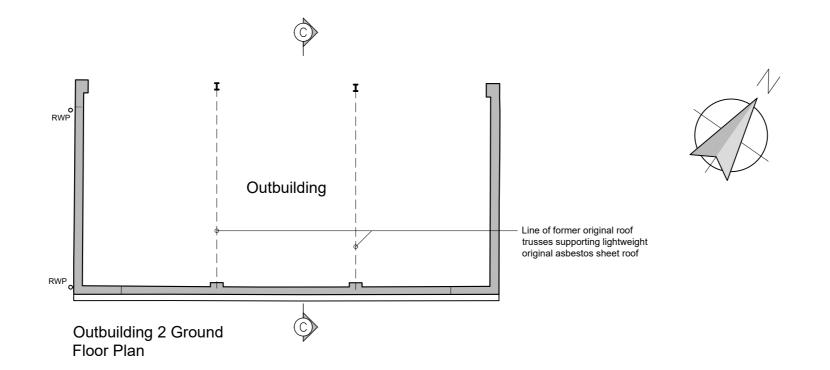

REVISIONS:

Rev A - Amended for planning. - 12.06.2024 - NE Rev B - Annotation amended. - 18.06.2024 - NE

Norris and Norris - Hargreaves

Written Stone Farm Written Stone Lane Longridge

Existing Outbuilding 2 Plan and Elevations

FOR PLANNING

1:100 @ A2 April 2024

7035 - 10

SUNDERLAND PEACOCK ARCHITECTS