
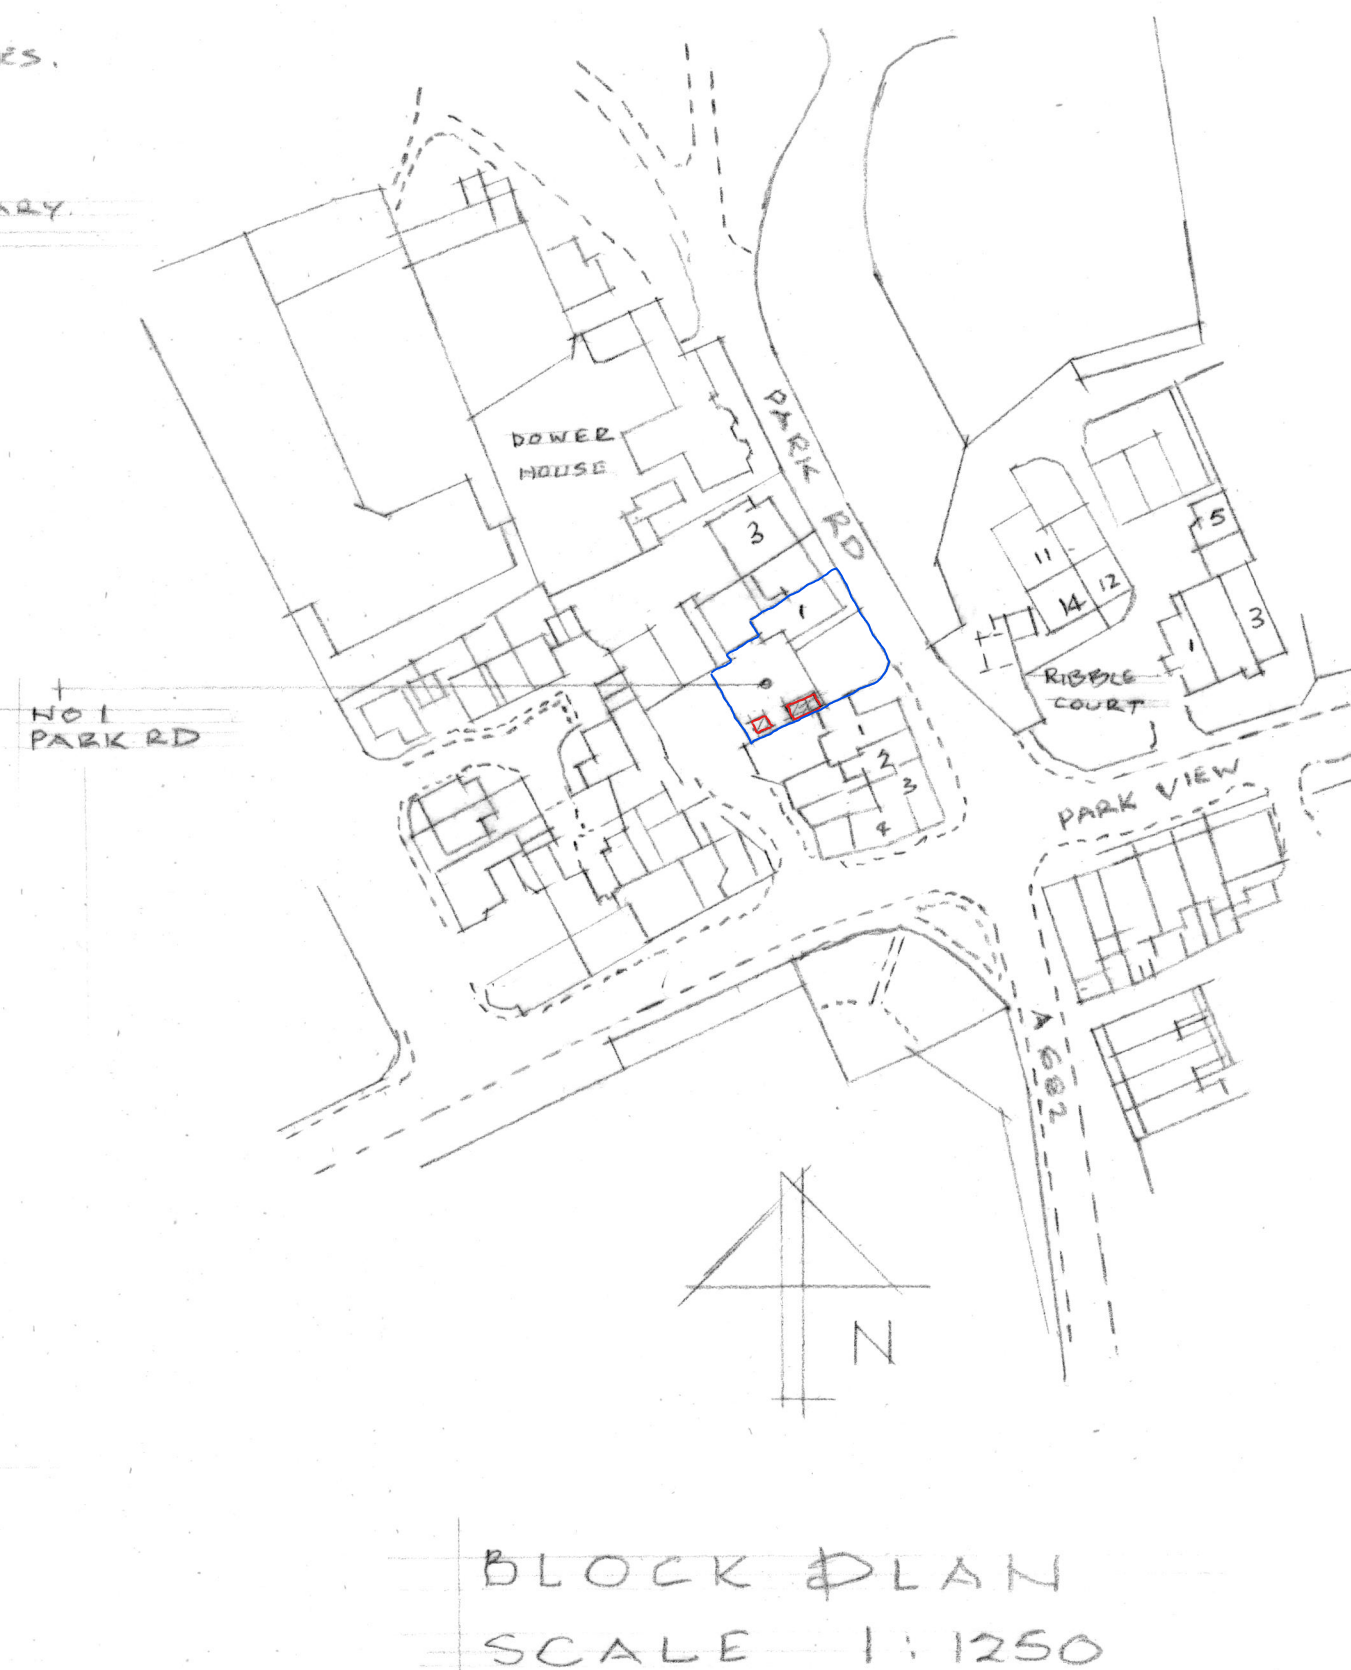
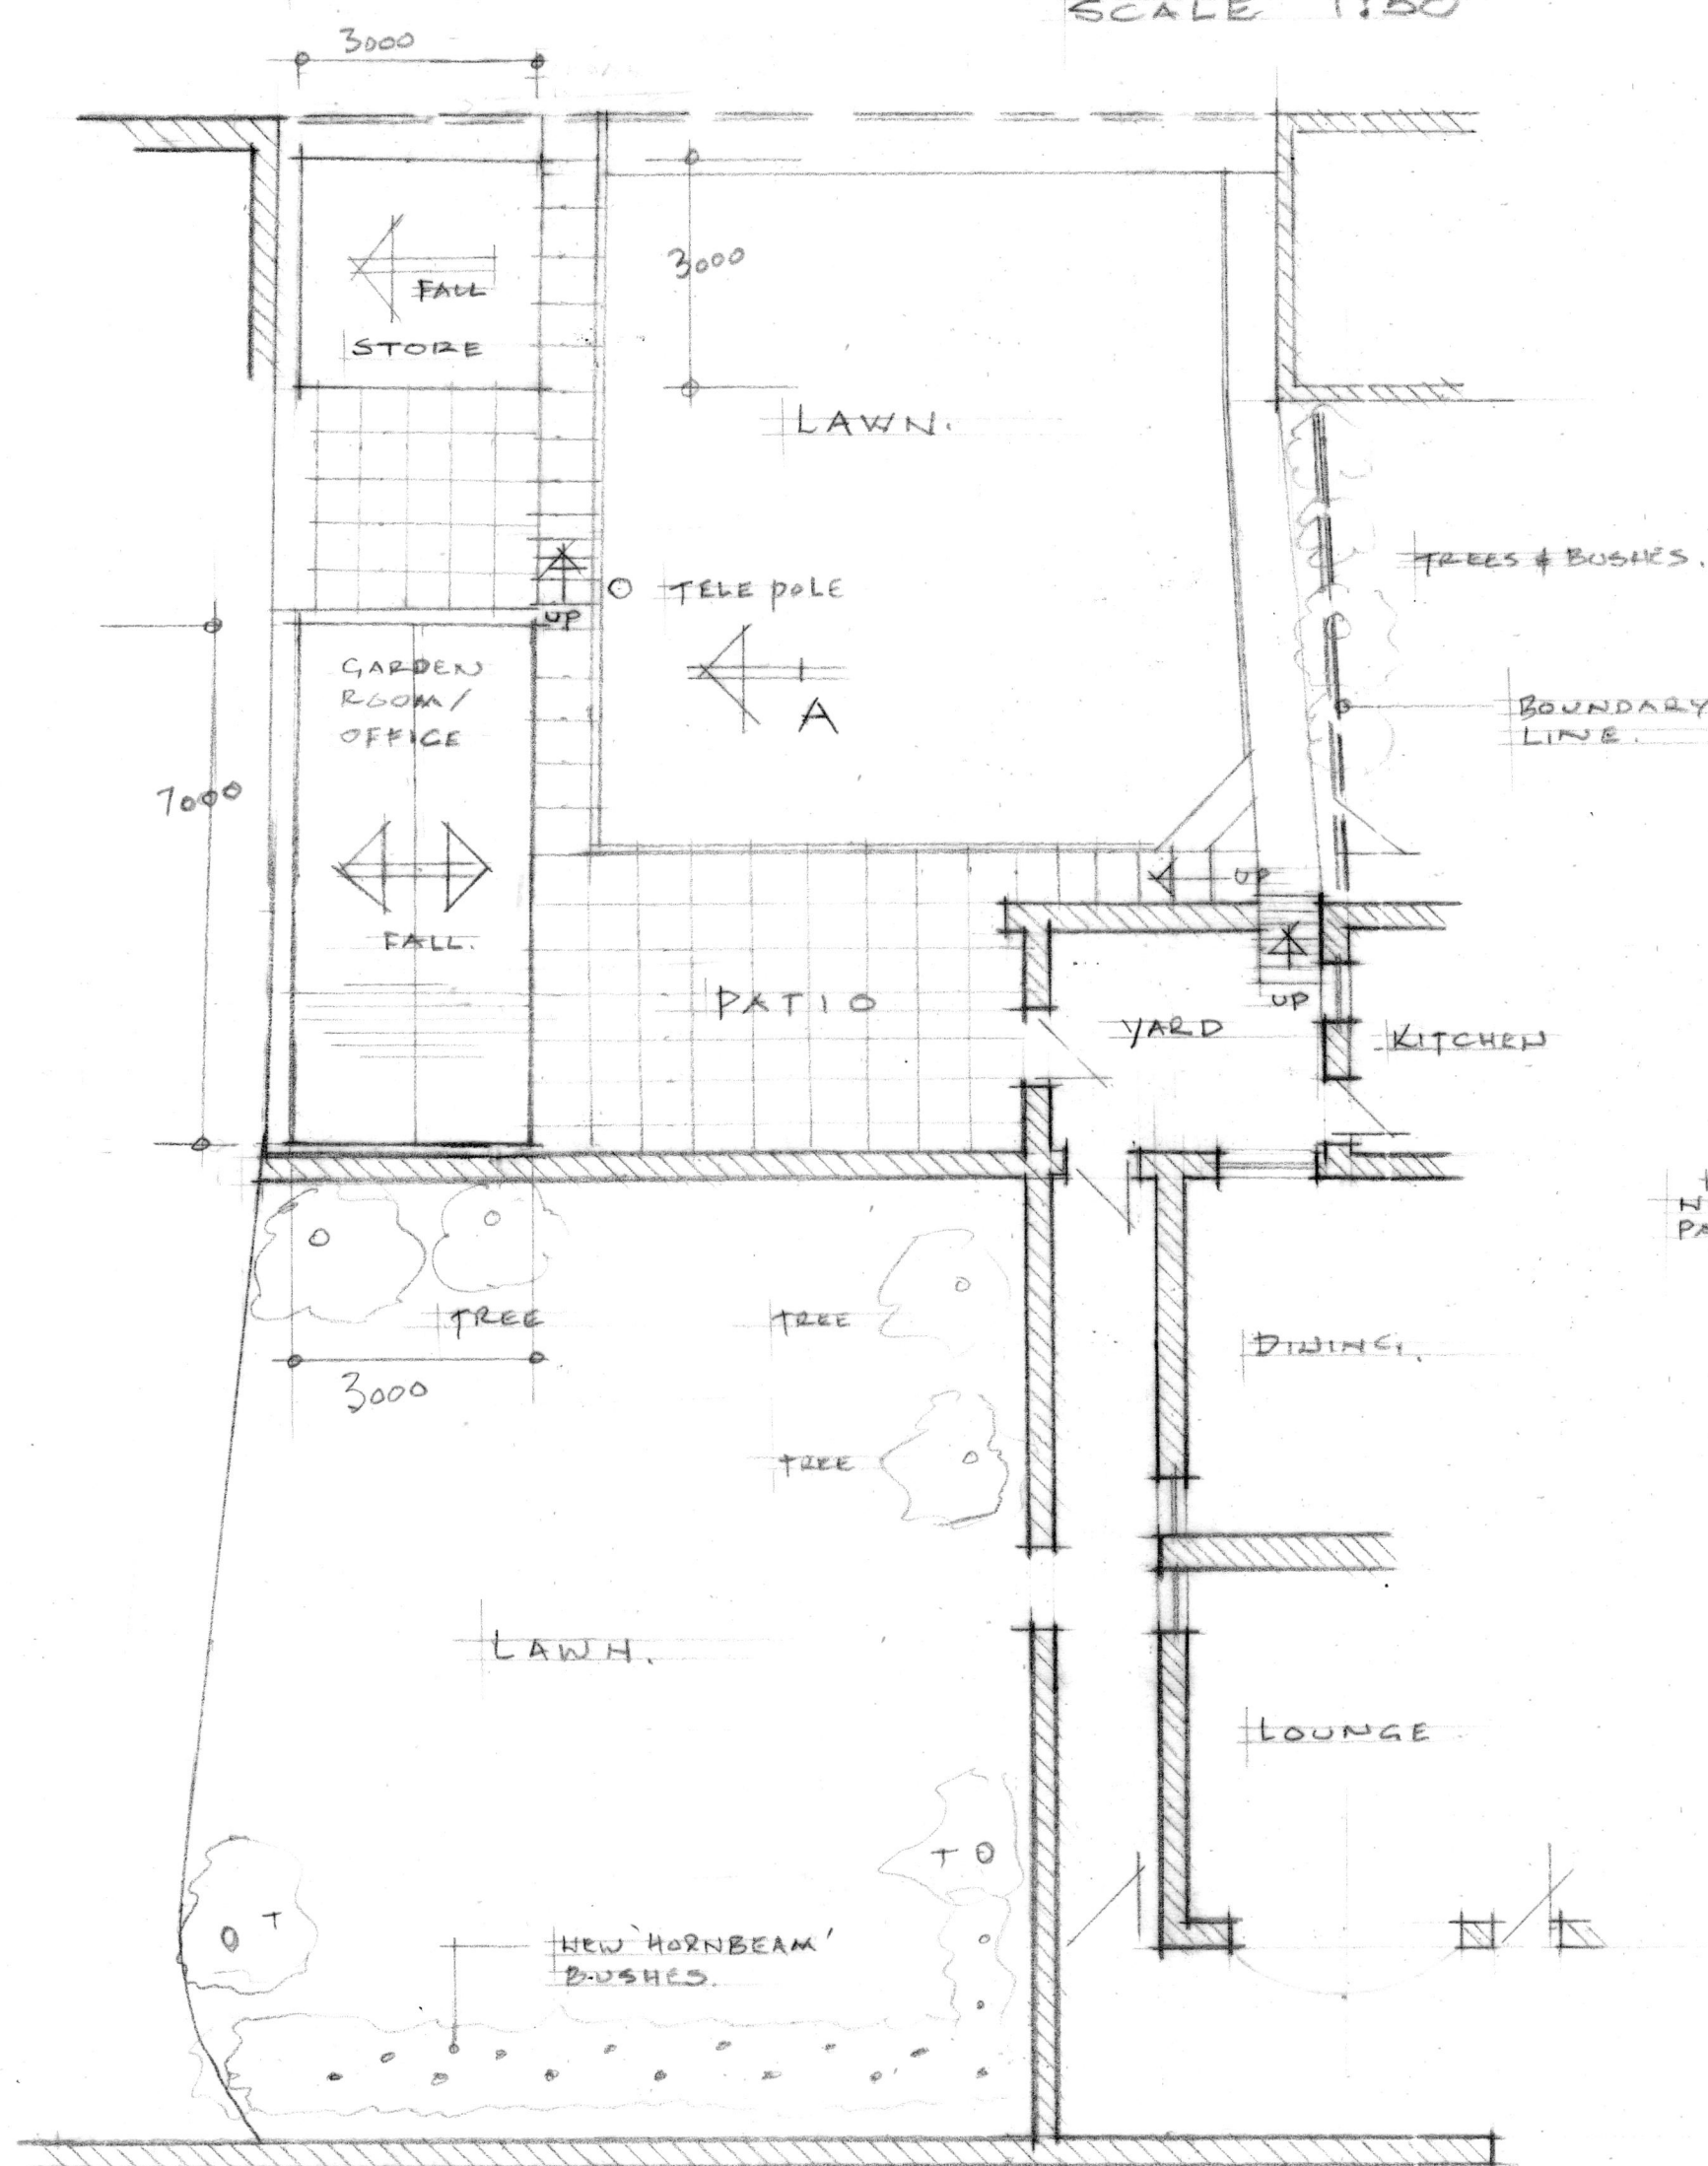


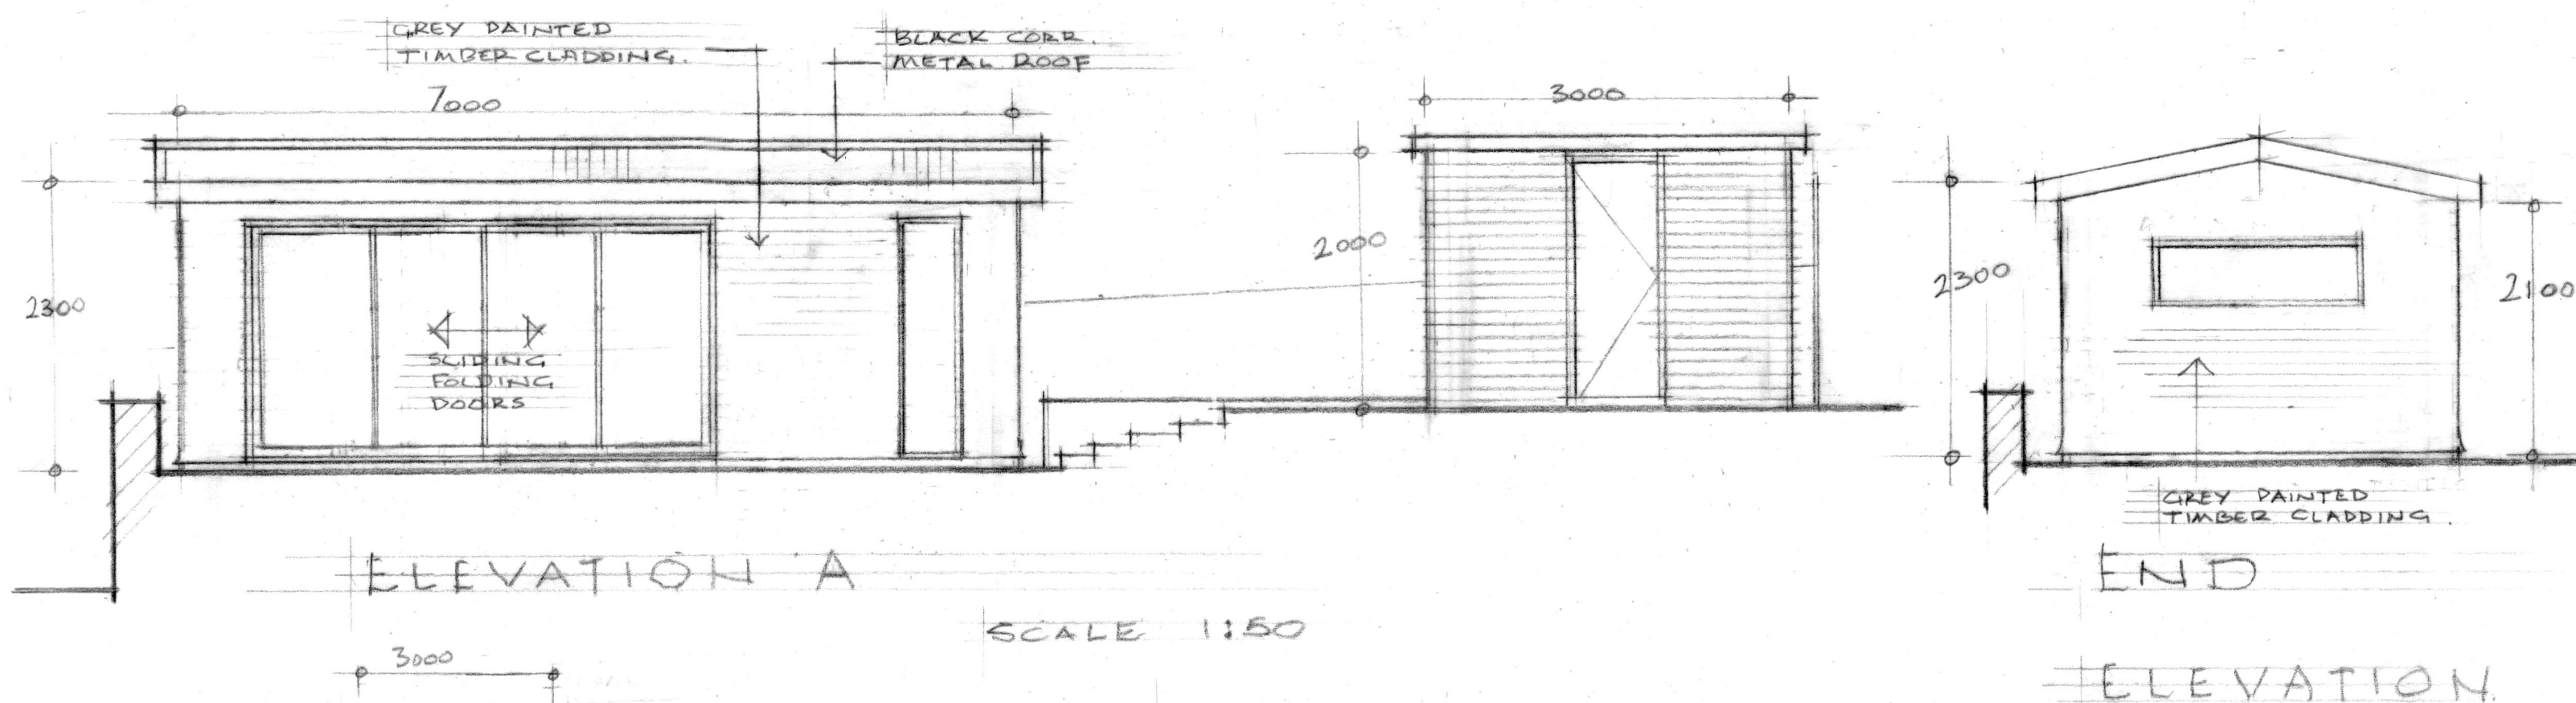

LAYOUT PLAN
 SCALE 1:100

PLAN & ELEVATIONS OF GARDEN ROOM/OFFICE & STORE FOR.
 MR & MRS P HARGREAVES 1 PARK RD GIBBURN.