

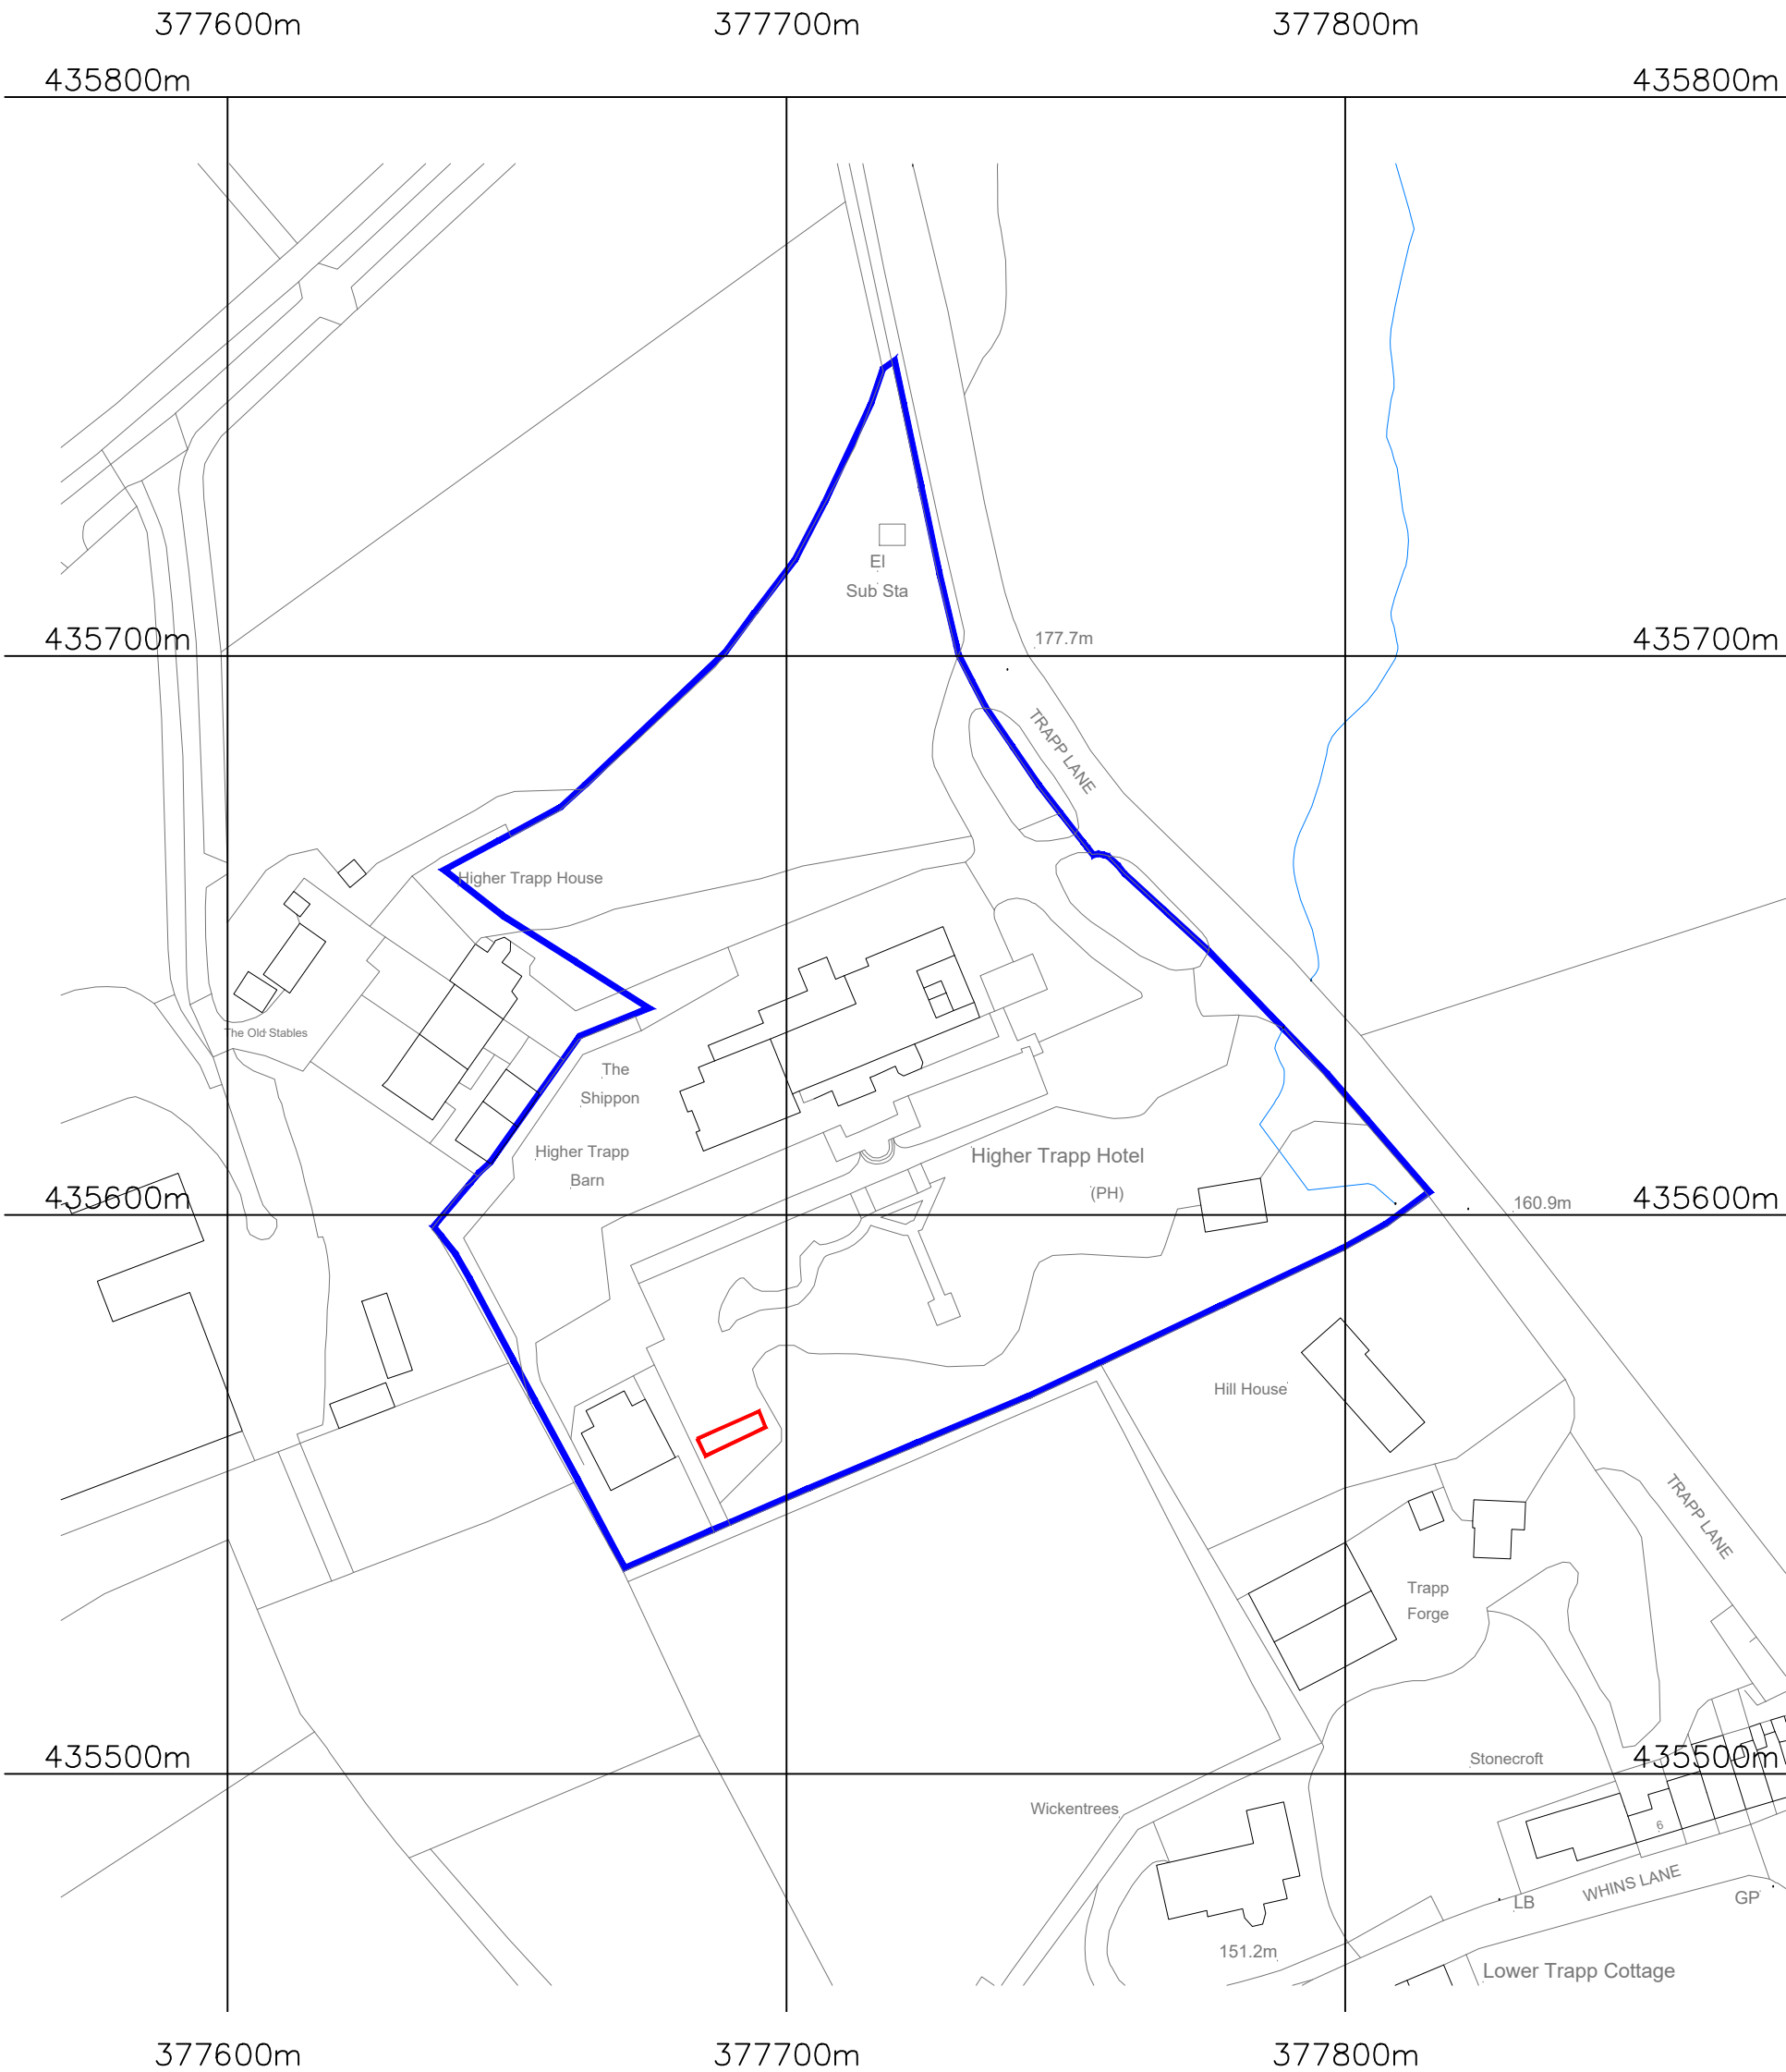


SITE LOCATION PLAN 1-1250

The Higher Trapp Country House Hotel, Simonstone, BB12 7QW

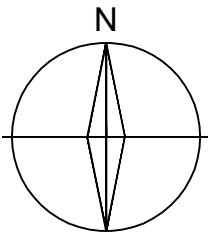

Crown Copyright and database rights 2023 OS Licence no. AC0000849896

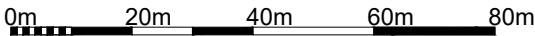

CLIENT Jonathan Butterworth		TITLE Site Location Plan				 Bank Chambers 2A Bank Street Bury BL9 0DL T : 0161 797 2077 F : 0161 797 2088 E : info@equilibriumarchitects.co.uk
PROJECT The Higher Trapp Country House Hotel, Simonstone, BB12 7QW		SCALE 1:1250 @ A3	DATE 07.2024	DRAWN PM	CHECKED	
		DRAWING NO. C-0533-SLP2	CAD REFERENCE NO.		REVISION A	