

Starton Andrews do not accept liability for any loss or degradation of information held in the drawing resulting from the translation from the original form file into either our format or into recipients' readings of it in any other form. We are not responsible for any errors or omissions in the drawings or for any damage caused by the use of the drawings in any programme. Starton Andrews accepts no liability for use of the drawings by parties other than those for whom it was prepared or for purposes other than those for which it was prepared.


DWG Issues – when the drawing is issued in DWG format it is an uncontrolled version and in order to enable the recipient to prepare its own documents/drawings for which it is solely responsible. It is based on information provided at the time of issue. Stewards of the drawings accept no liability for any alterations to, additions to or discrepancies arising out of changes to such background information which occurs after it has been issued by Starton Andrews.

This drawing must be printed in colour, if this text is not RED the drawing must be reprinted


No scale, use figured dimensions in all directions. All dimensions to be checked on site. This drawing should be printed and read at the original size, as stated in the block. Starton Andrews does not accept responsibility for any errors or omissions in the drawings or for any damage caused by the use of the drawings in any other size. Starton Andrews to be notified of any discrepancies before proceeding.

Drawings to be read in conjunction with all relevant consultants and specialists drawings. Drawings shall be used in accordance with the conditions precedent or the time of issue. Stewards of the drawing have been undertaken by the architect.


This drawing is subject to copyright.

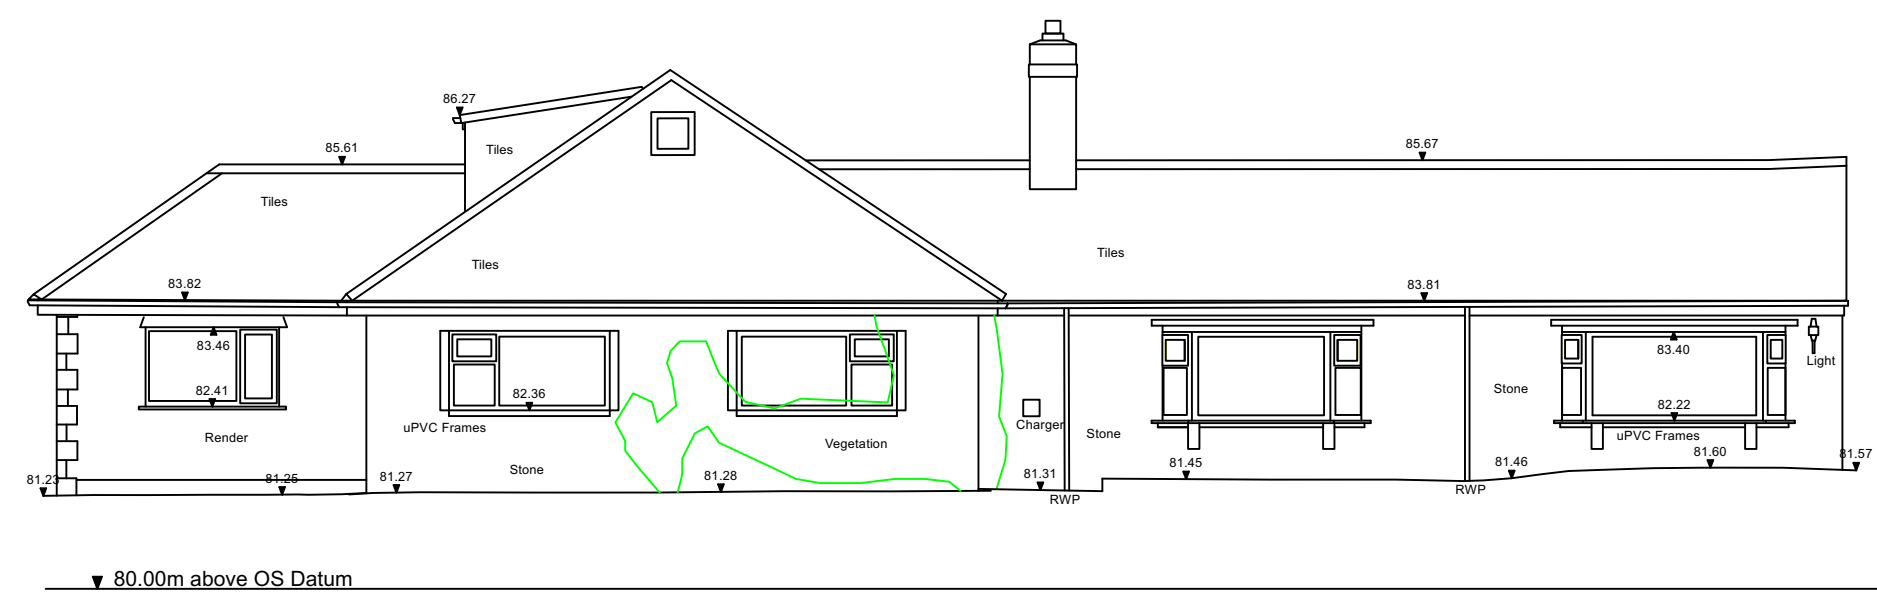


n o r t h w e s t e l e v a t i o n

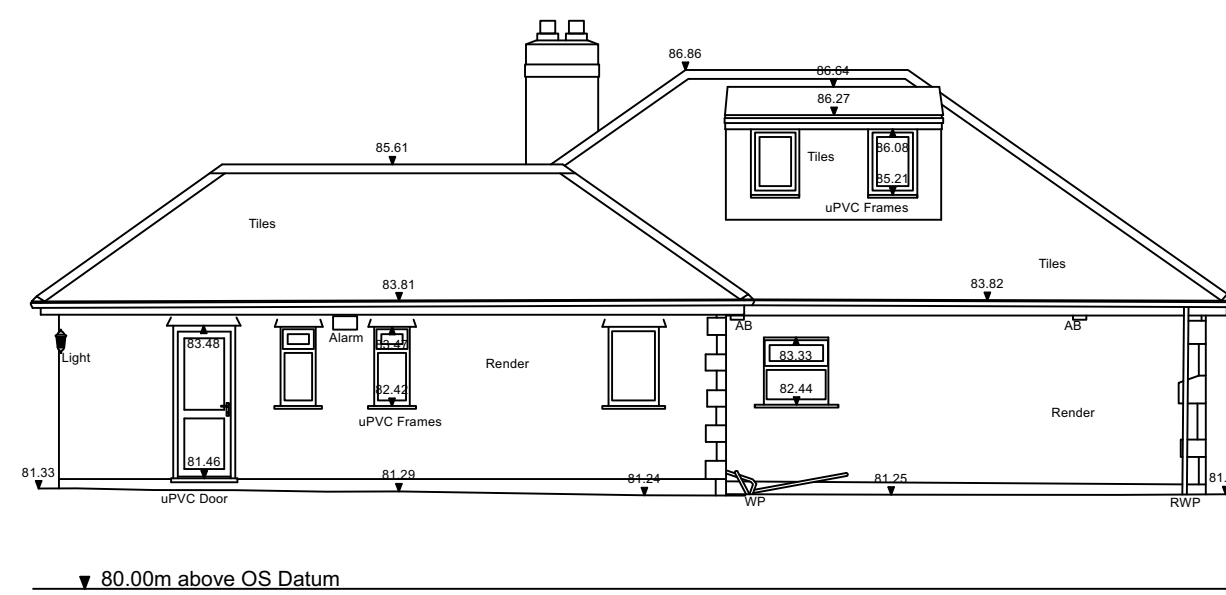


n o r t h e a s t e l e v a t i o n

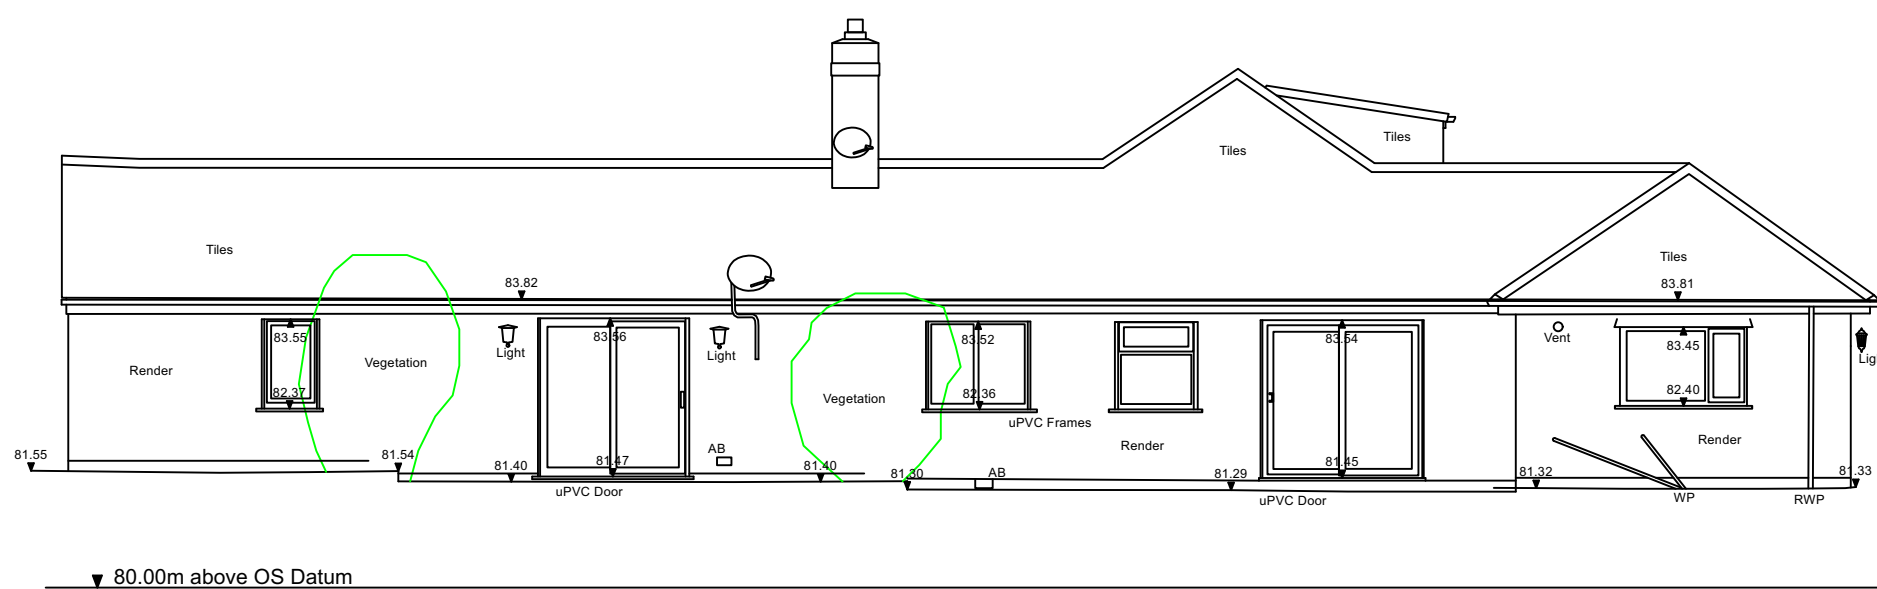


south east elevation

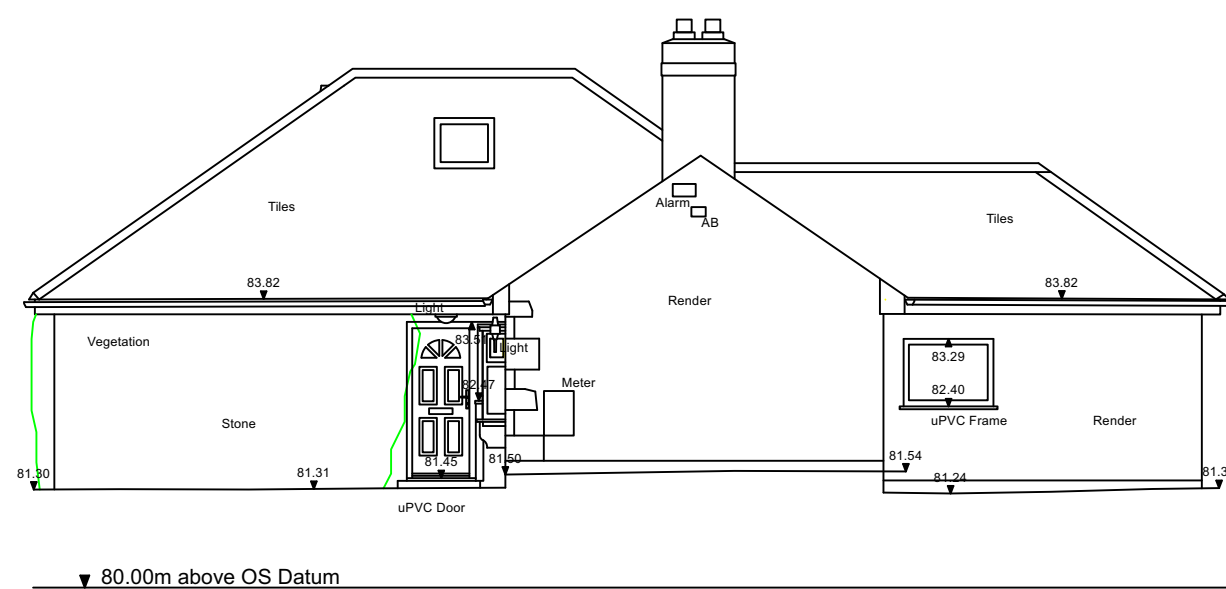


south west elevation

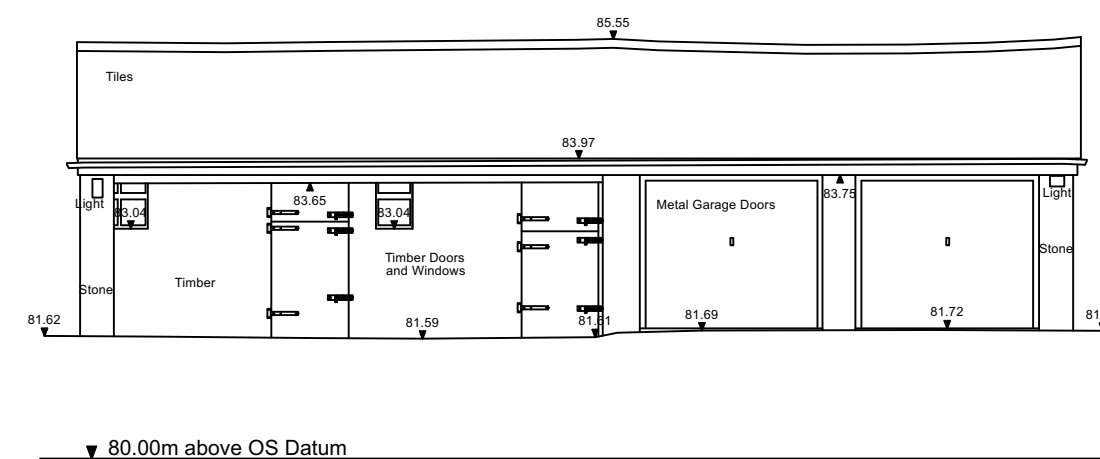


n o r t h e a s t e l e v a t i o n

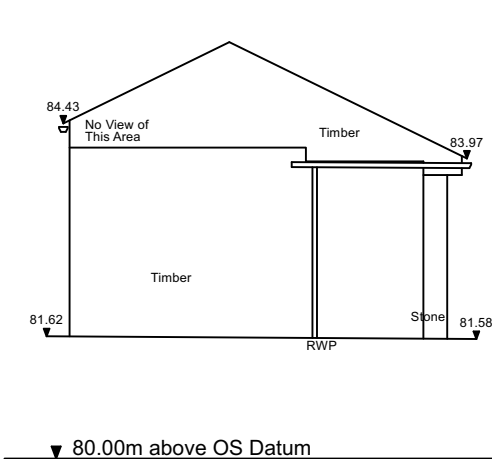

south east
elevation

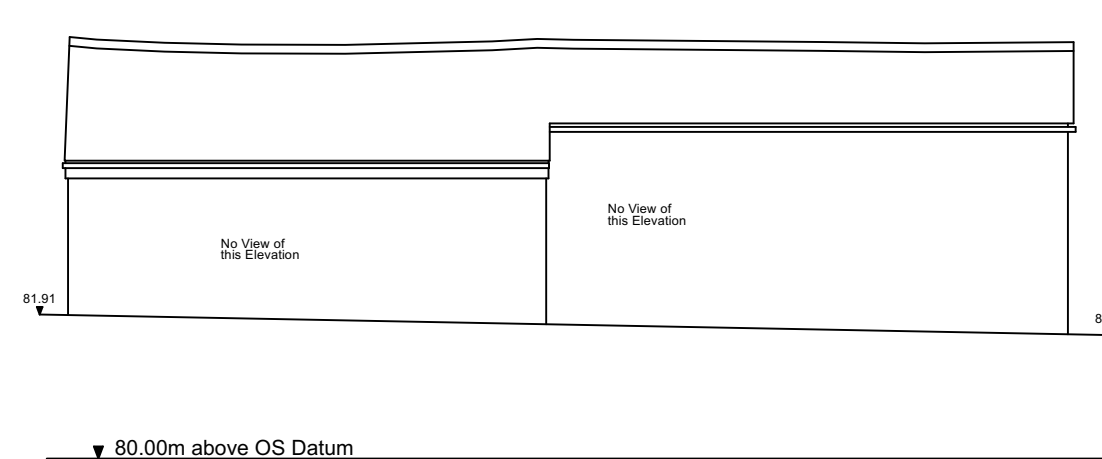

south west elevation

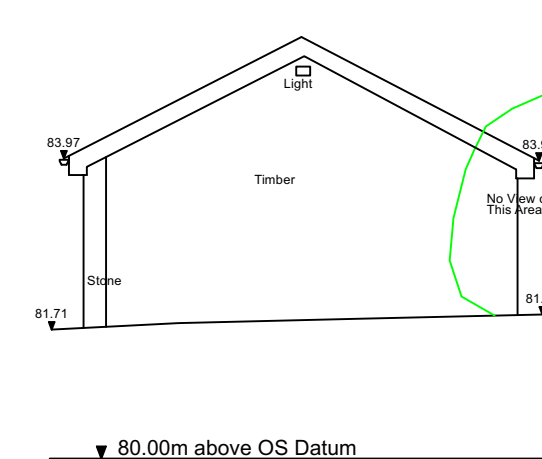

north west
elevation

