



PROPOSED OFF-SITE CONSTRUCTION DETAILS (DISCHARGE OF CONDITION 12)


NEW DWELLINGS - RAVENSCOURT - NEVILLE STREET - LONGRIDGE - PRESTON - PR3 3FD

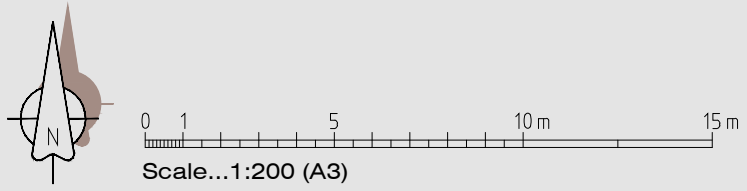

DROP KERB INSTALLATION DETAIL

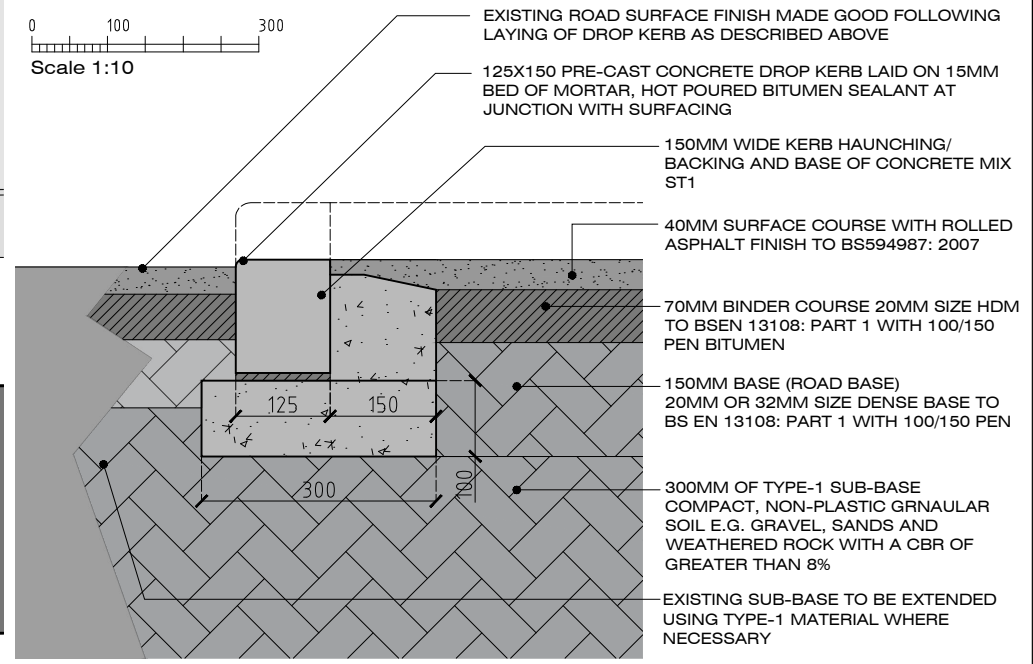

KERB REINSTATEMENT DETAIL

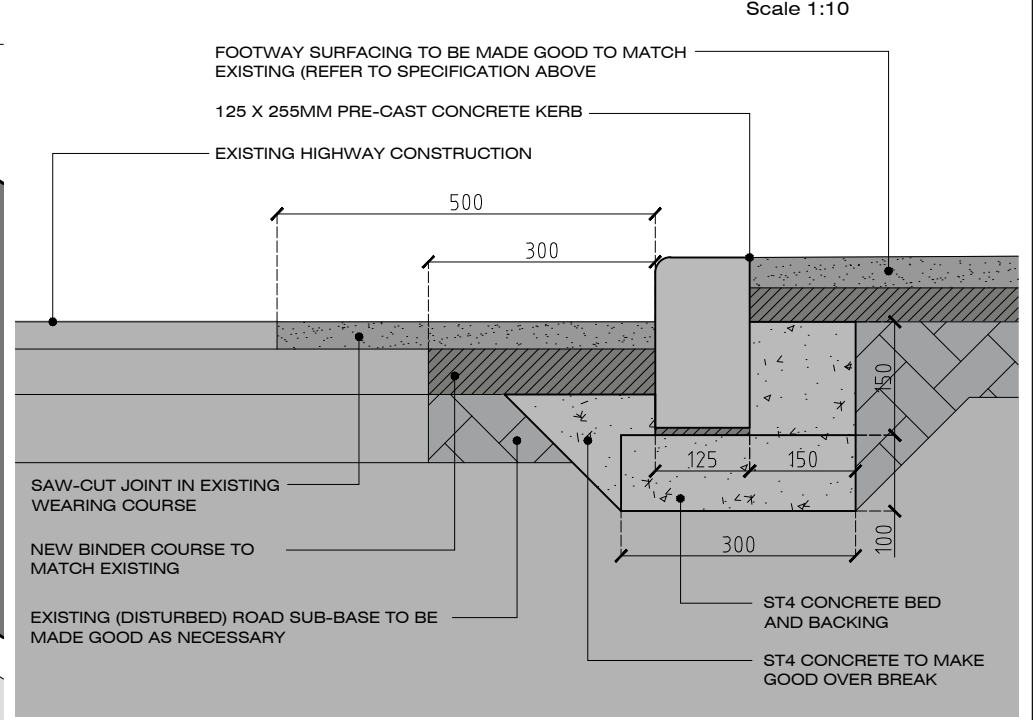

DEVELOPMENT OF LAND: RAVENSCOURT NEVILLE STREET LONGRIDGE PRESTON PR3 3FD	JM-0263	010	Rev-C
	PROPOSED OFF-SITE CONSTRUCTION DETAILS		Date: 31.07.23 Drawn: J Monks Scale: 1:200 & 10 Size: A3
MONKS-ARCHITECTURAL-DESIGN 25 BIRCHFIELD DRIVE - LONGRIDGE- PRESTON - PR3 3HP			