
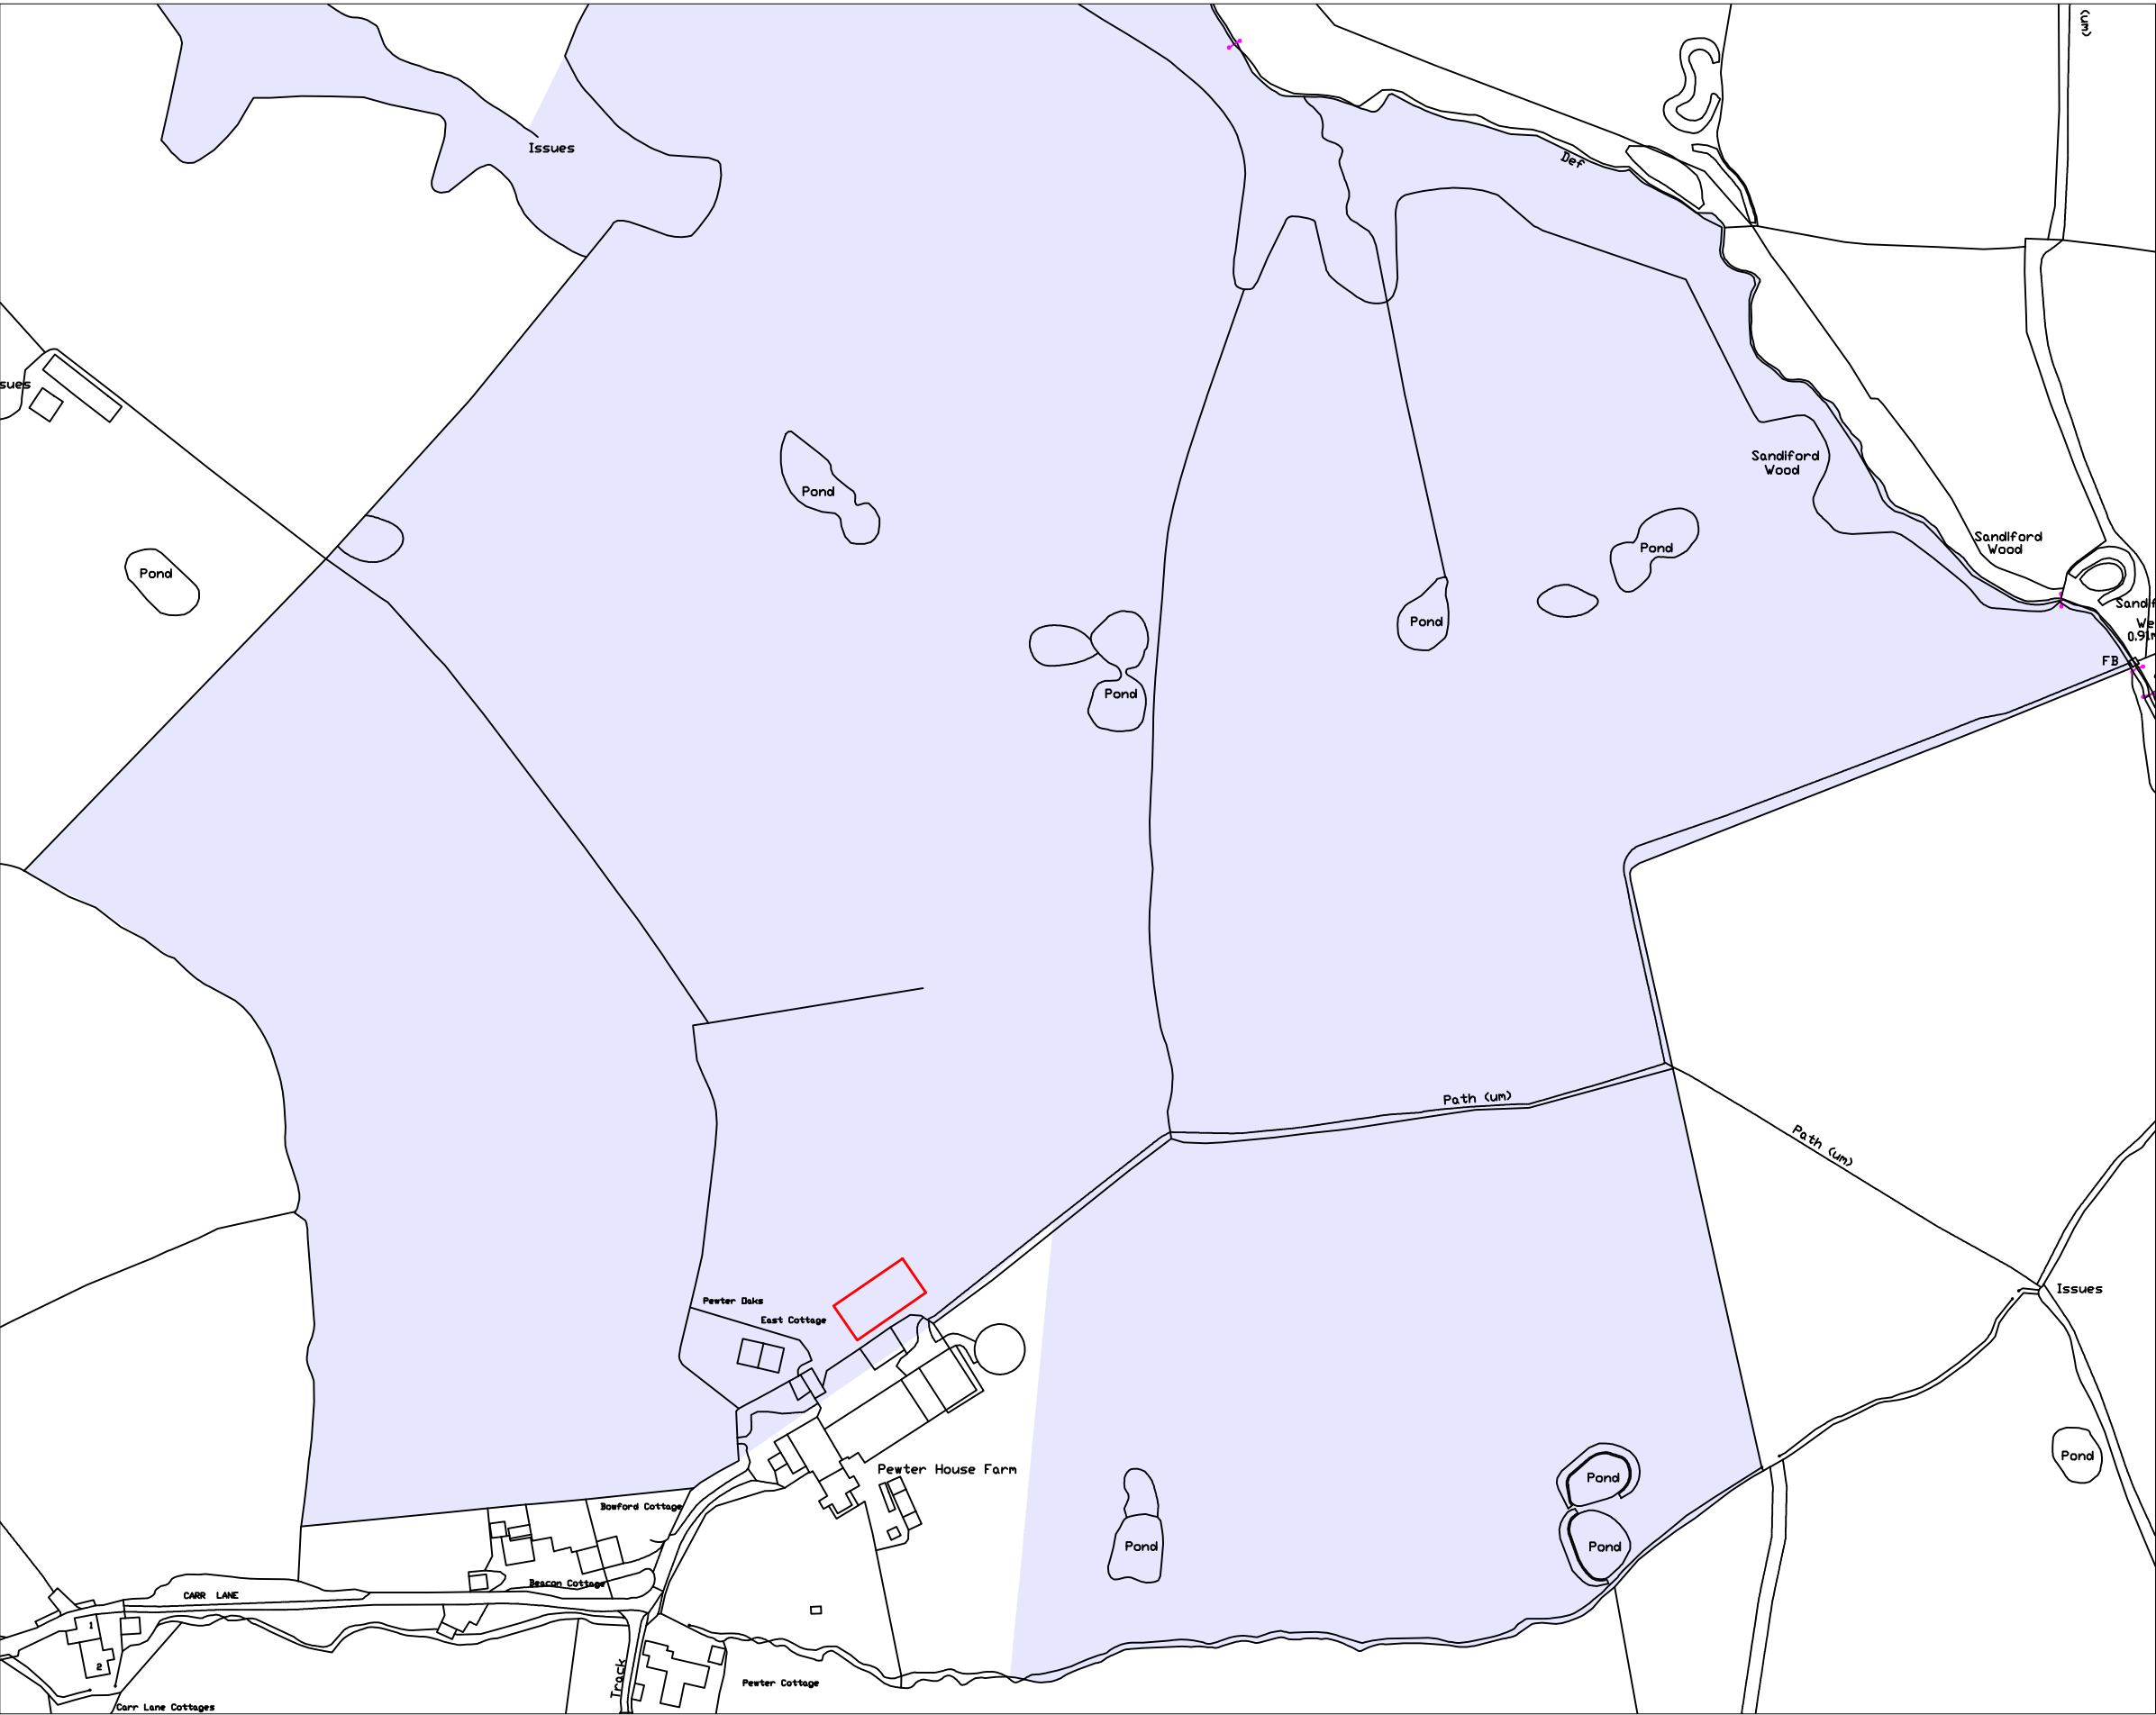


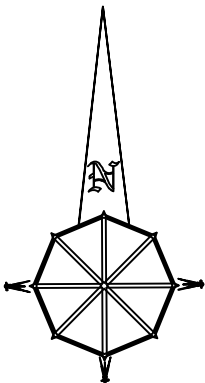

AUCTIONEERS
VALUERS &
ESTATE AGENTS

01200 441351
www.rturner.co.uk

RTS Richard Turner & Son *Est. 1803*
Auctioneers, Valuers, Surveyors & Estate Agents
Old Sawley Grange, Gisburn Road, Sawley,
Clitheroe. BB7 4LH
Tel: 01200 441351
Email: rblack@rturner.co.uk

Project: (No: RTS/3271/RCB)
Prior Notiifcation Application for an
Agricultural Building at:
Pewter House Farm
Balderstone
BB2 7LN

Title: Location Plan

Drawing No: RTS/3271/01/001	Drawn: RCB
------------------------------------	-------------------

Client: JM Kelsall

Date: 31 July 2024	Scale: 1:2,500 @ A3
---------------------------	-------------------------------

Amendments:									
-------------	--	--	--	--	--	--	--	--	--