


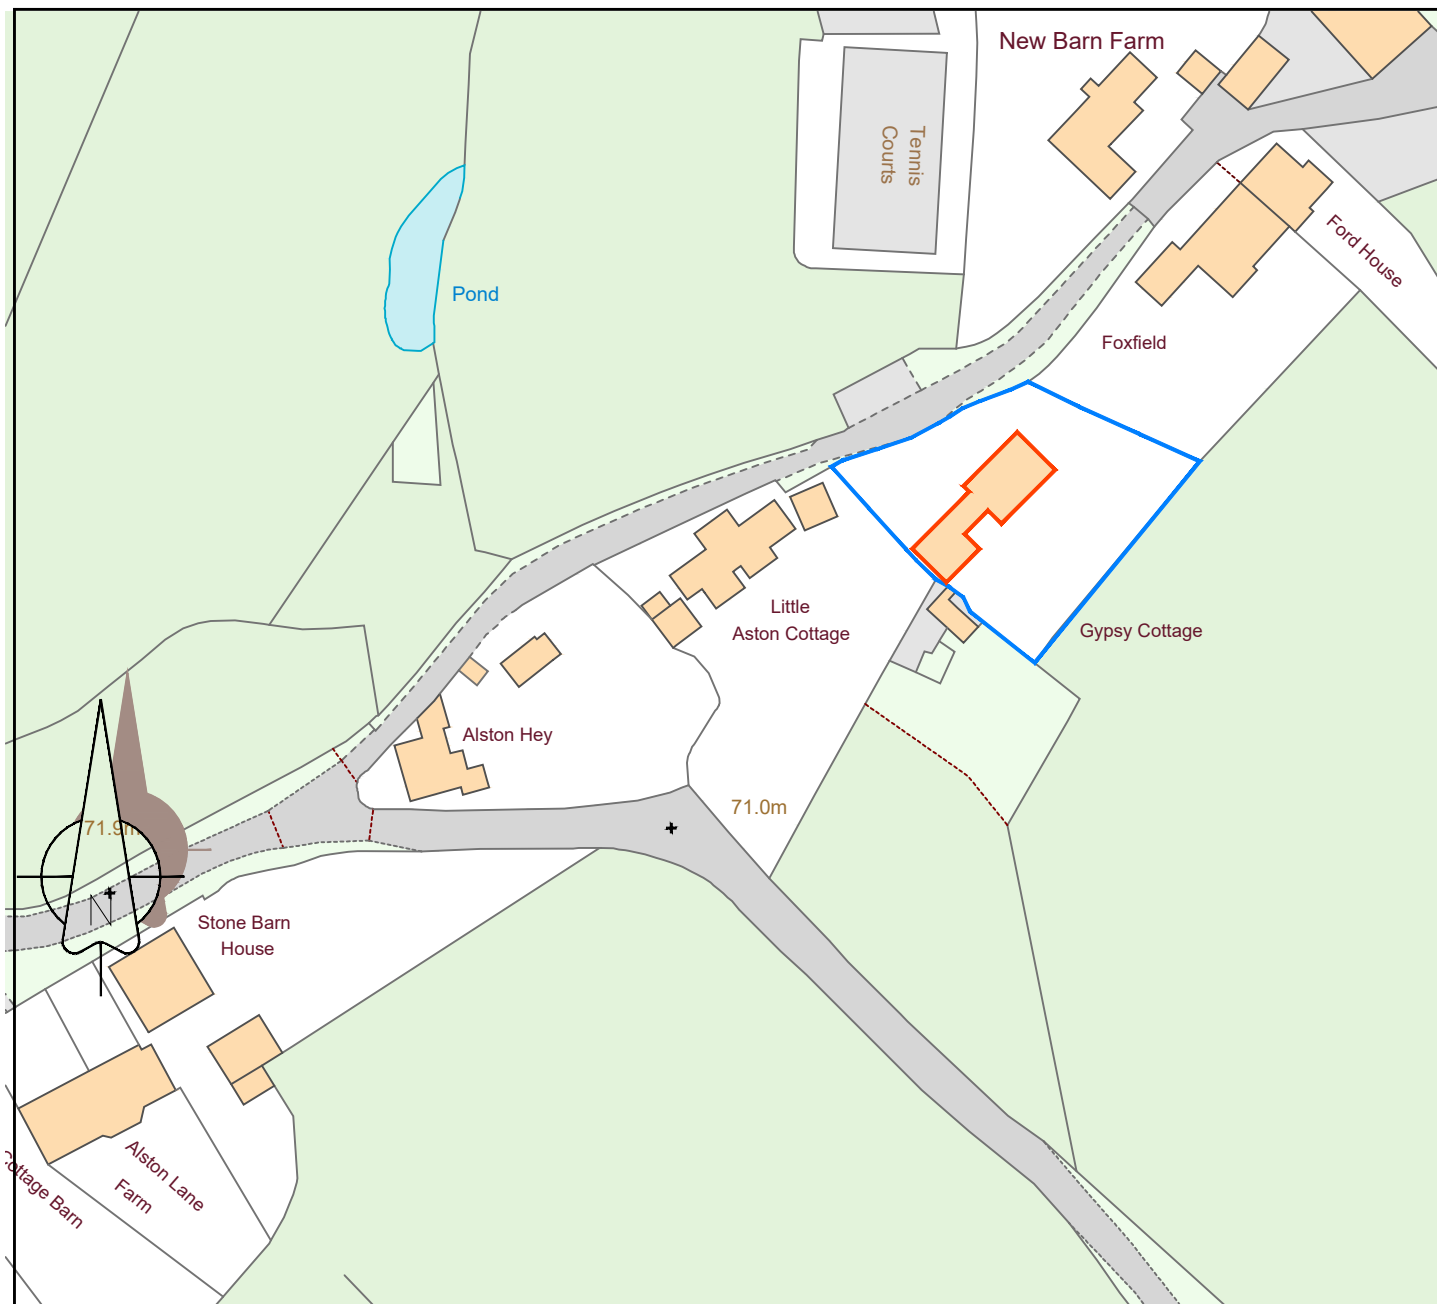

NOTES

THIS DRAWING IS TO BE READ IN CONJUNCTION WITH ALL OTHER DRAWINGS FOR THIS PROJECT. ALL LEVELS AND DIMENSIONS ARE TO BE CHECKED ON SITE BY THE CONTRACTOR, PRIOR TO PLACING ORDERS OR COMMENCING ANY OF THE RELEVANT WORKS. ALL DIMENSIONS ARE IN MILLIMETRES UNLESS STATED OTHERWISE. ANY DISCREPANCIES BETWEEN THE INFORMATION SHOWN ON THE PLAN AND THAT FOUND ON SITE ARE TO BE REPORTED TO THE DESIGNER IMMEDIATELY.

A 13.11.24 Red edge altered to suit Planners comments of 13.11.24

Rev.	Date	Description
------	------	-------------

A.L.H. Design Services

Barley Cottage, Brewery Street, Longridge, Lancs
PR3 3NB, Tel & Fax : (01772) 785719

Client

Mr H. Whittle,
Gypsy Cottage
Alston Lane
Alston,
Nr Longridge, Lancs, PR3 3BN

Job/Scheme Title

APPLICATION FOR A CERTIFICATE
OF LAWFULNESS AT ABOVE
ADDRESS

Drawing Title

LOCATION PLAN

Job/Scheme Number	Drawing Number
-------------------	----------------

0751 / 93 Drawing No 01A

Scale	Date	Drawn	Checked
1/1250	July24	a.t.l-h.	