


SITE LAYOUT PLAN - scale 1:200

existing wall moved back to give greater accessibility to rear and more amenity / patio area to dwelling


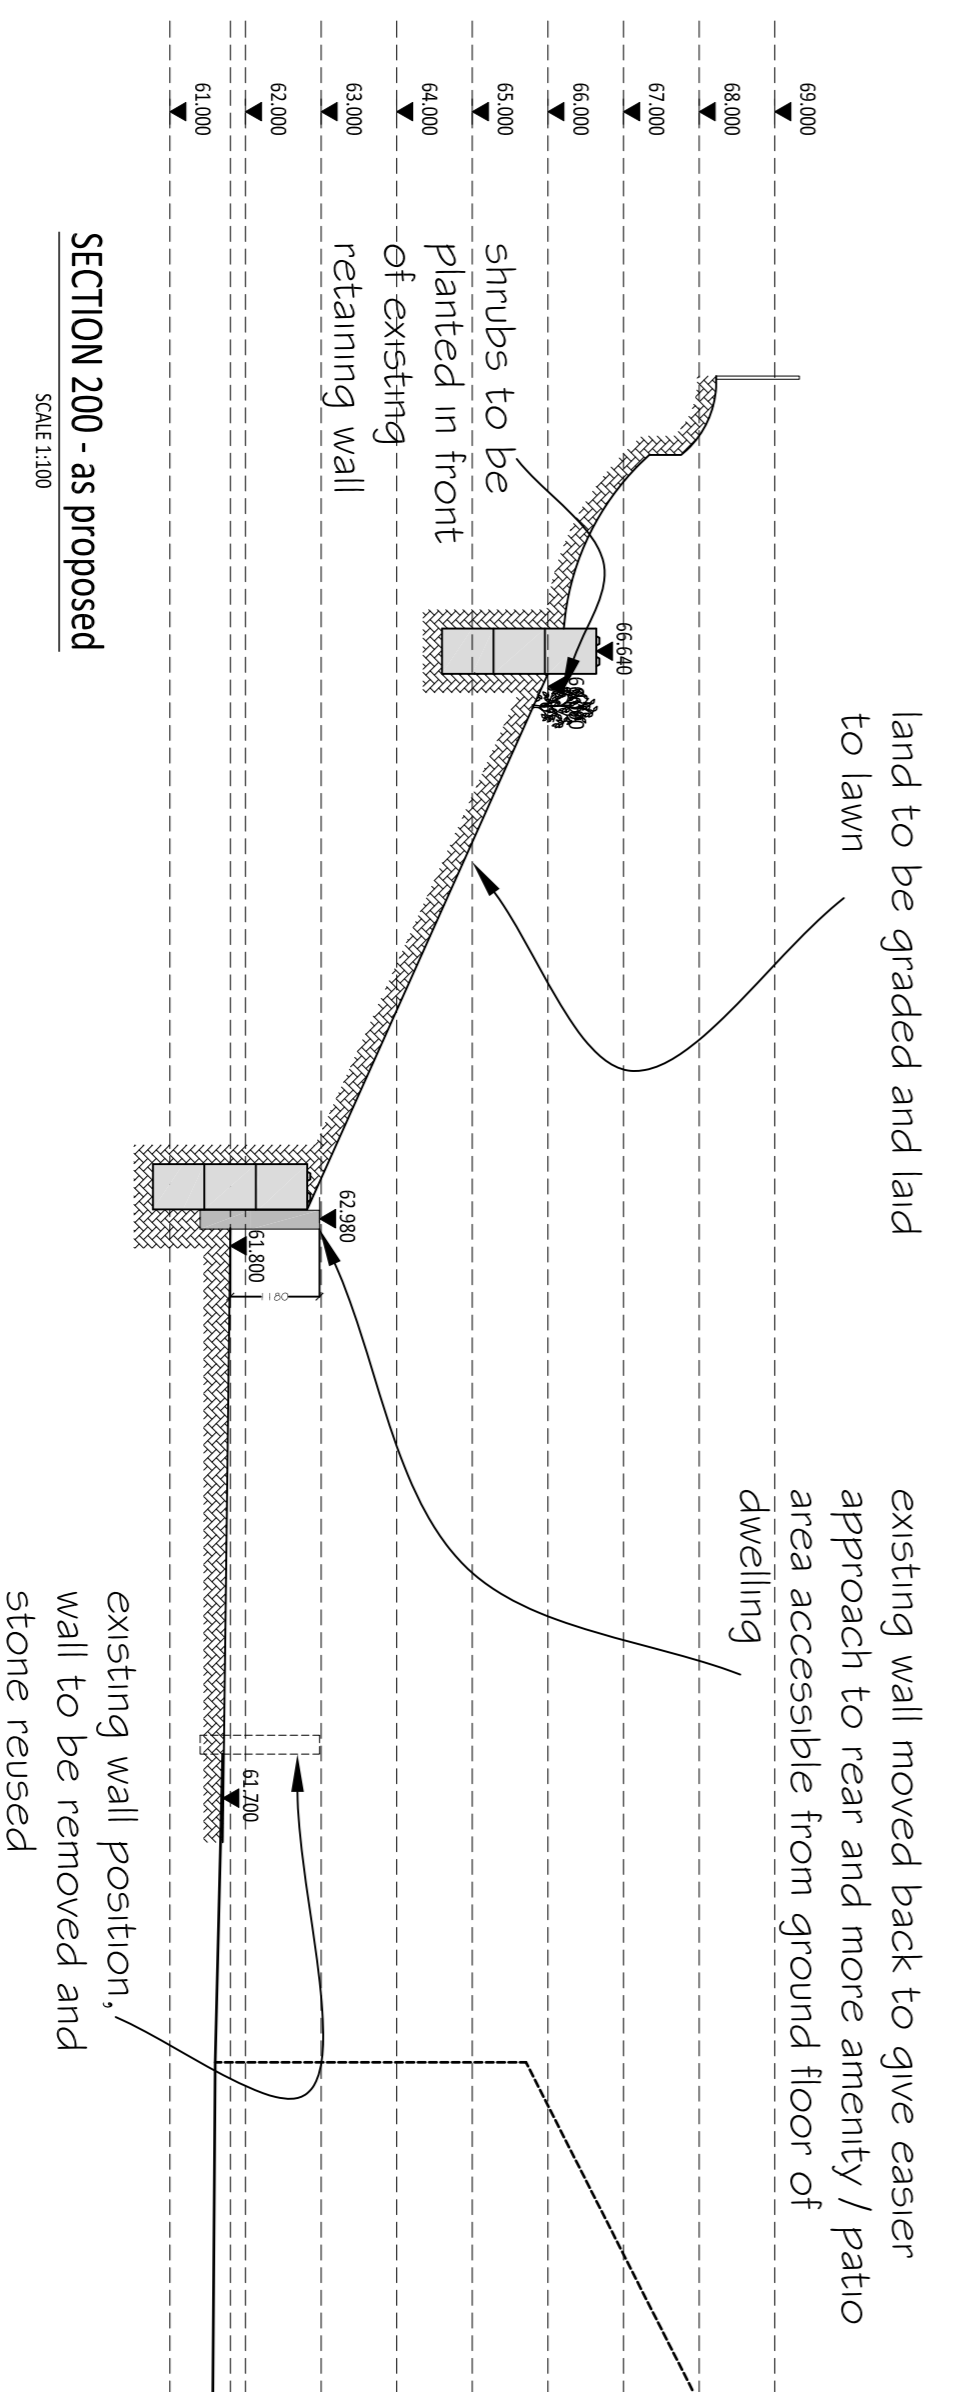


SECTION 200 - as proposed

SCALE 1:100



SITE LOCATION PLAN - scale 1:1250

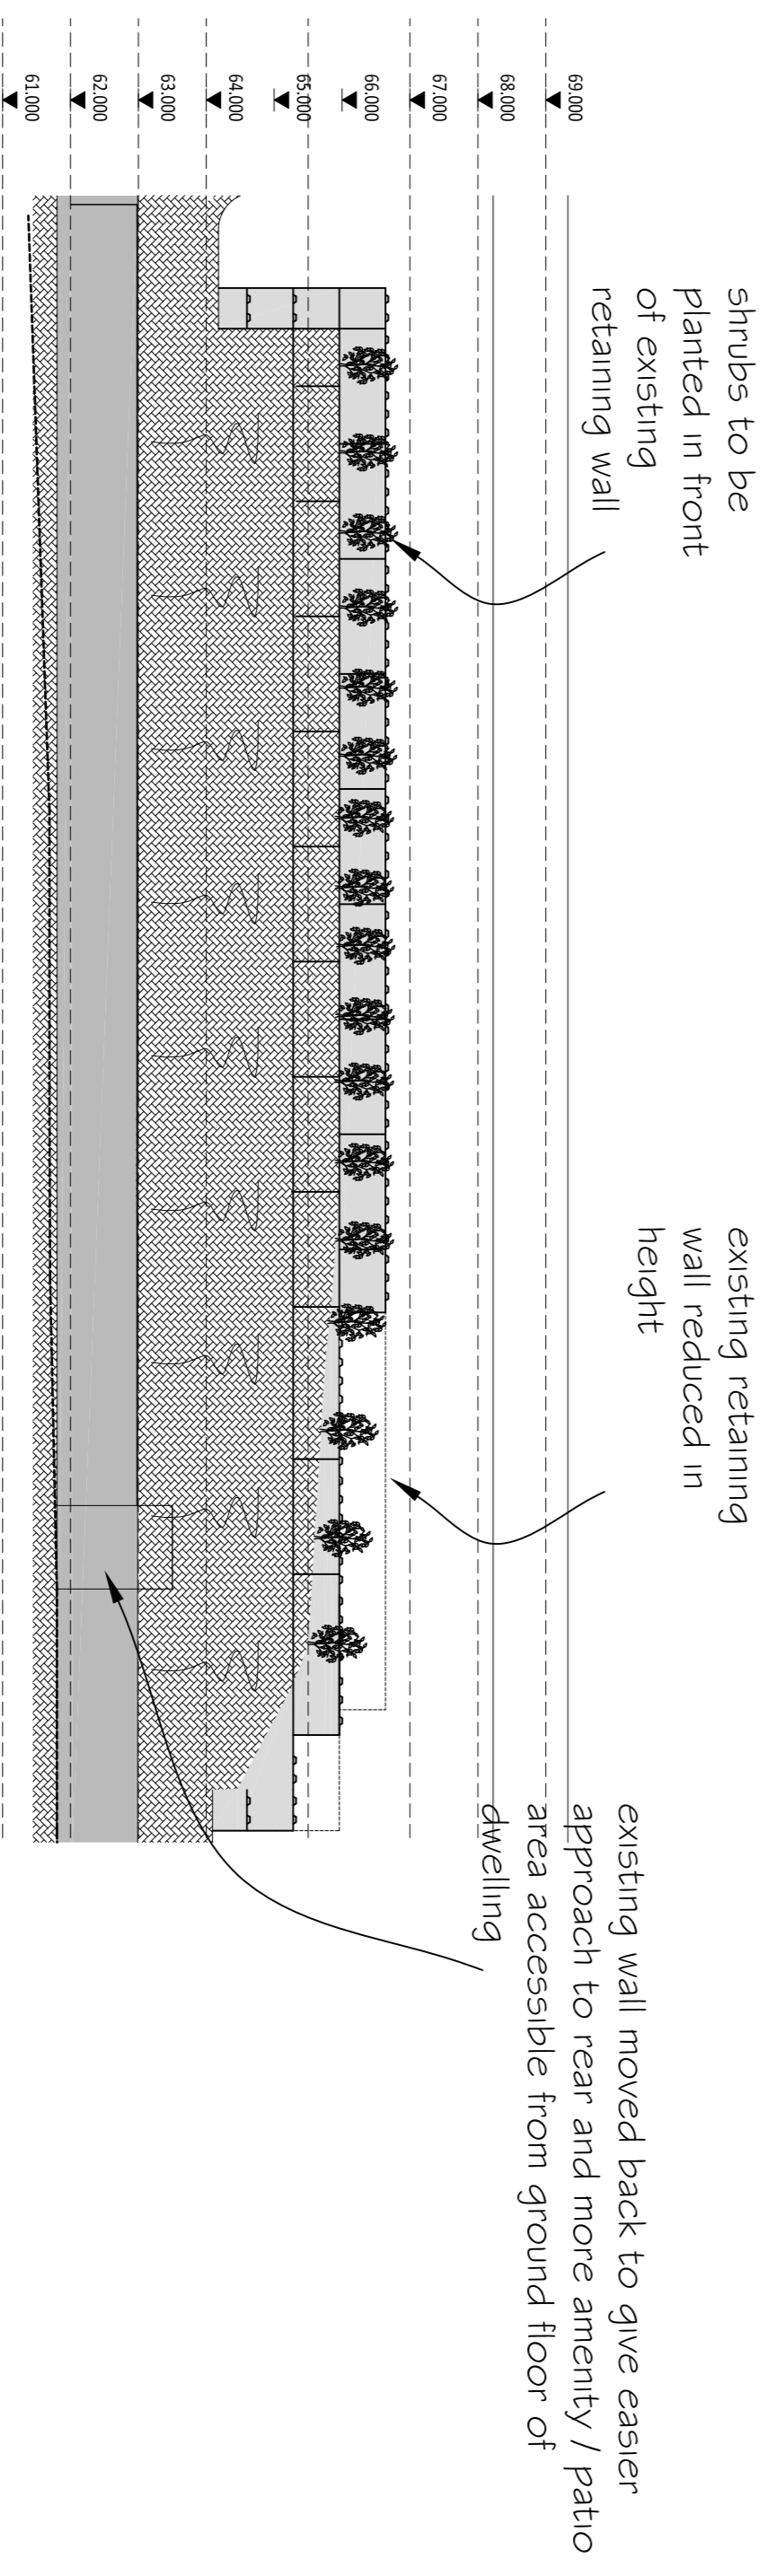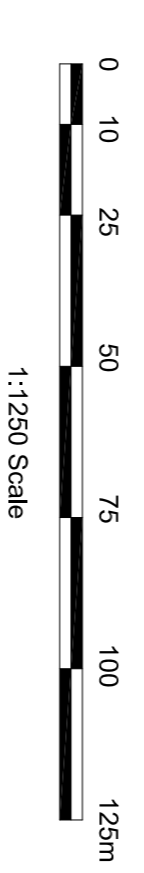

ELEVATION 201 - as proposed

SCALE 1:100

Mr & Mrs Stansfield

3 Higher Hodder Cottages
Rear Garden Plan and Sections
As Proposed

Dwg No.		Rev.	
A3919-PL12		B	
Scale	Sheet Size	Date	
As Shown	A1	May 2024	
Drawn	Checked	Approved	
DWE			



PSA Design Ltd
The Old Bank House, 6 Berry Lane,
Lodsworth, Le1722 2BE, UK
www.psa-design.co.uk
mail@psadesign.co.uk