

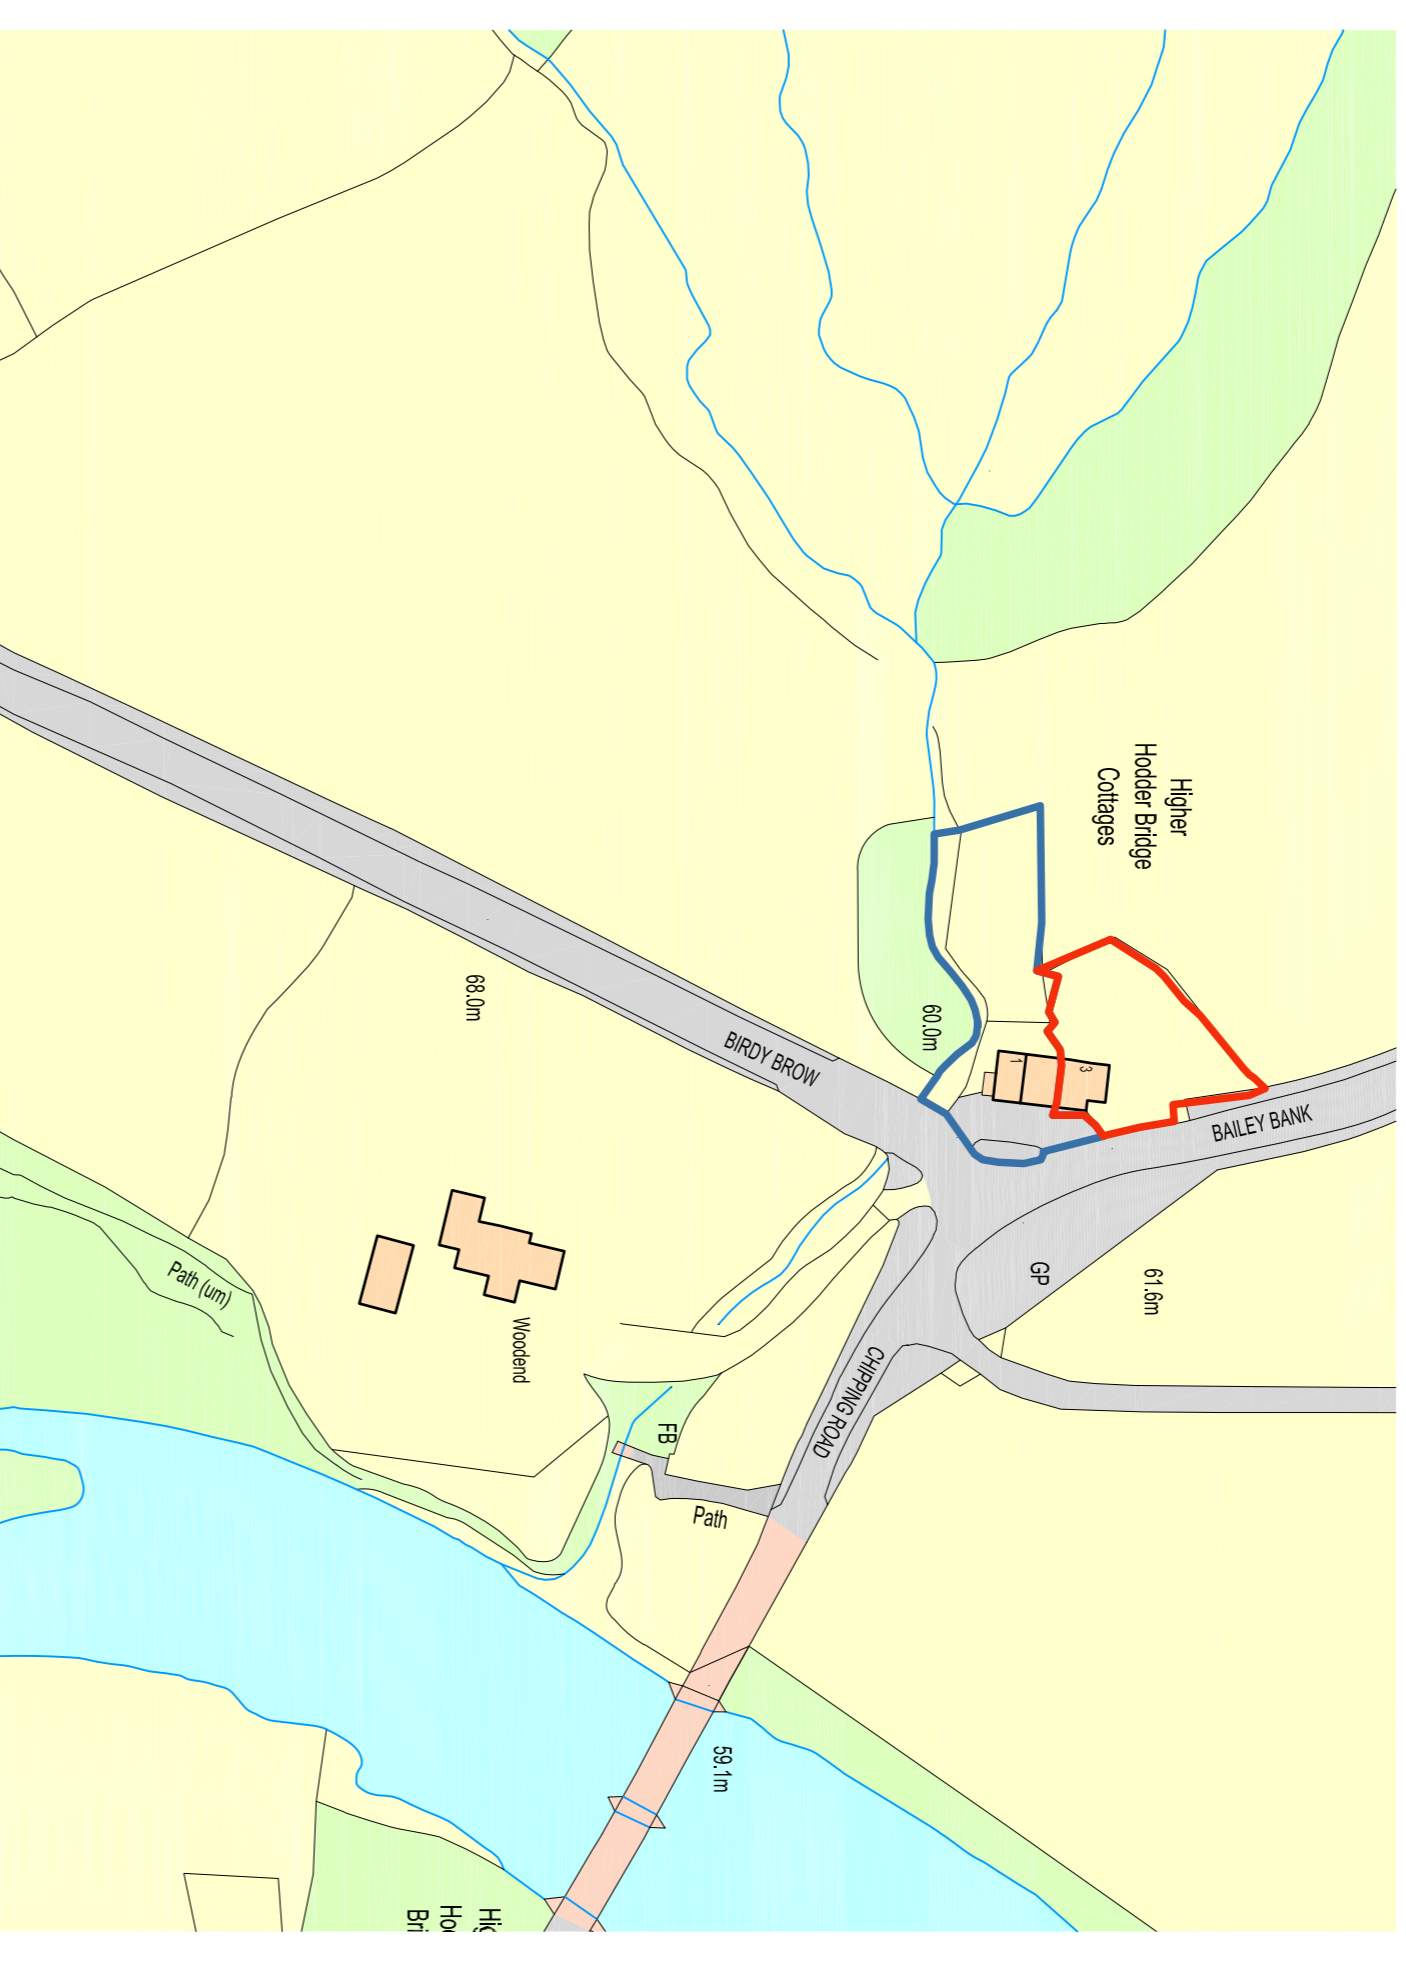


existing wall moved back to give greater accessibility to rear and more amenity / patio area to dwelling

SITE LAYOUT PLAN - scale 1:200


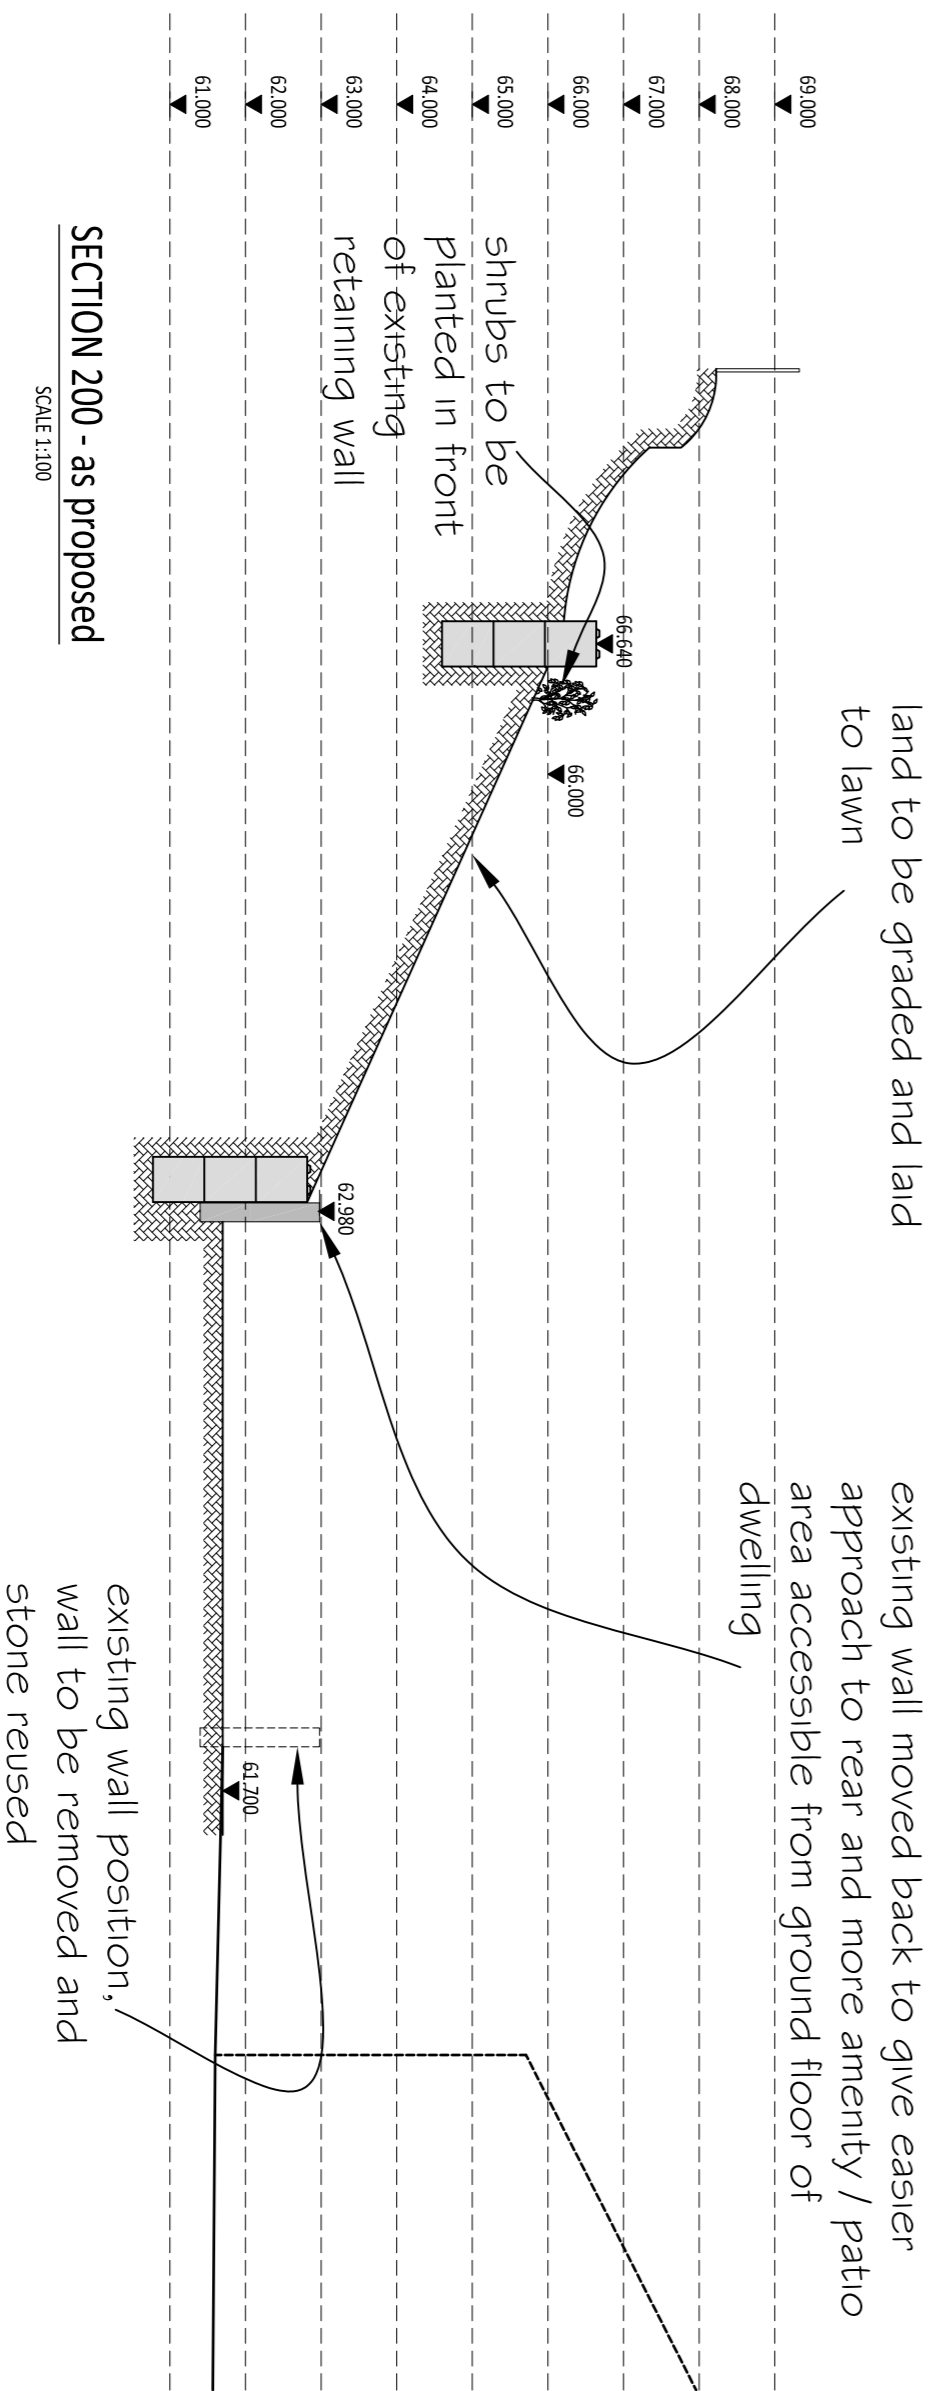


SITE LOCATION PLAN - scale 1:1250

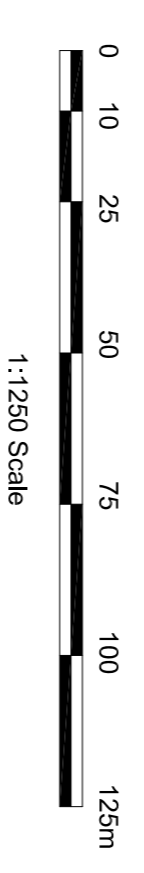

SECTION 200 - as proposed

SCALE 1:100

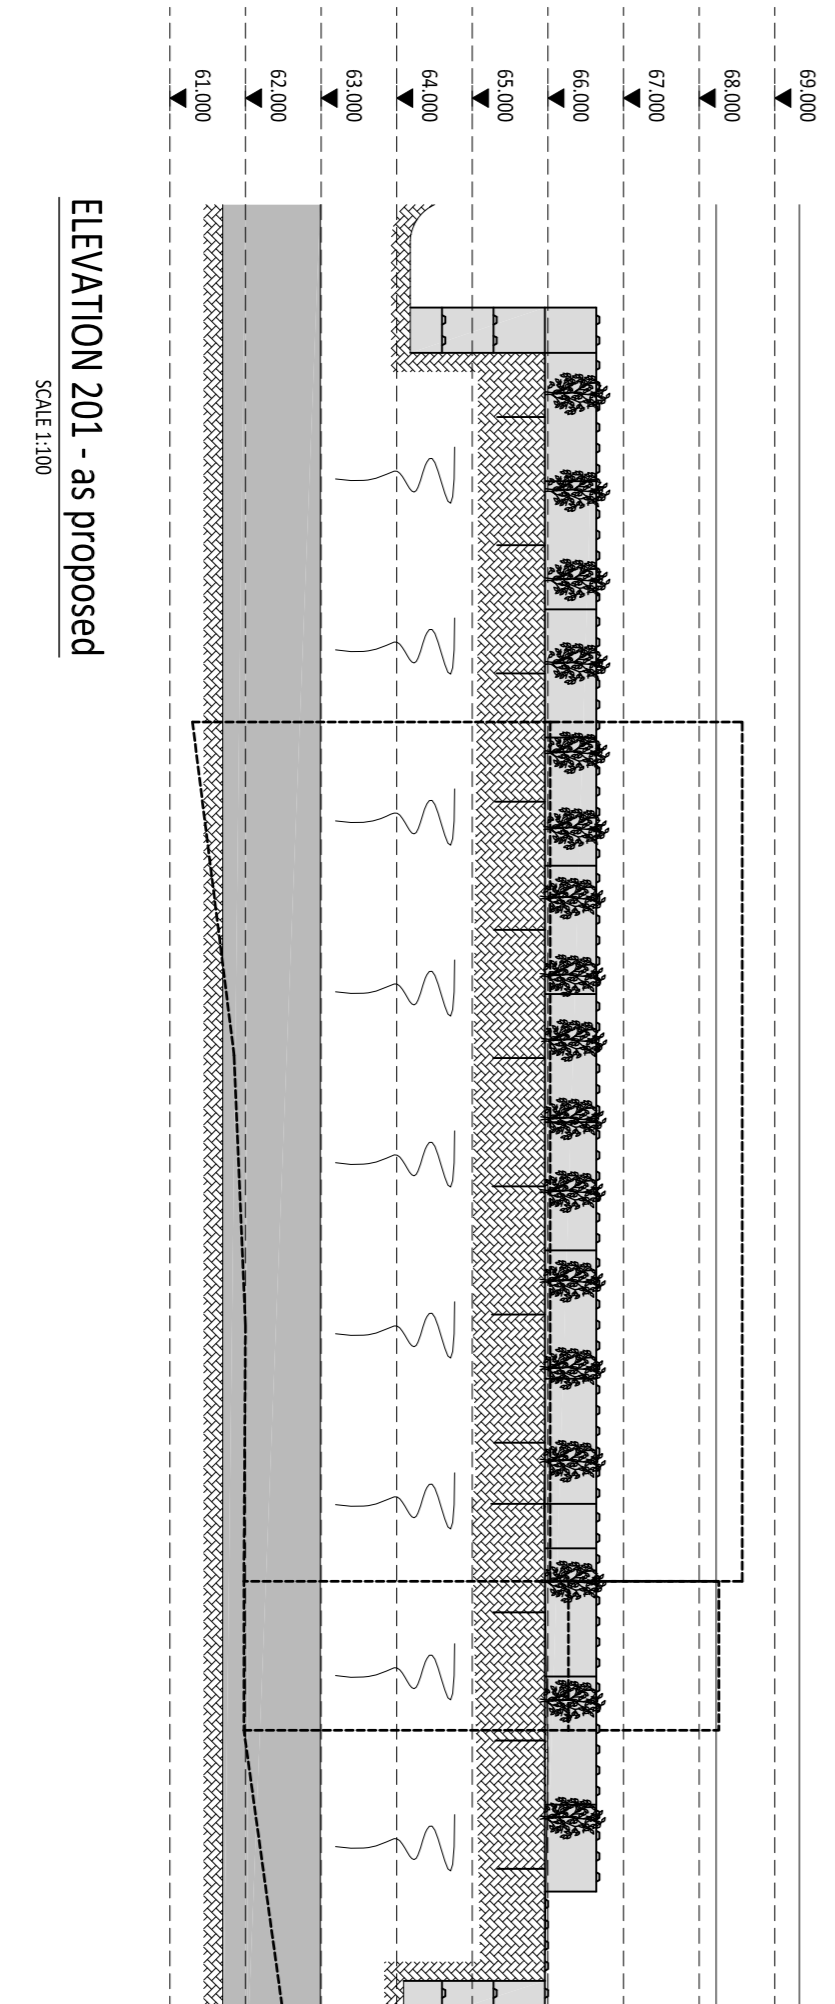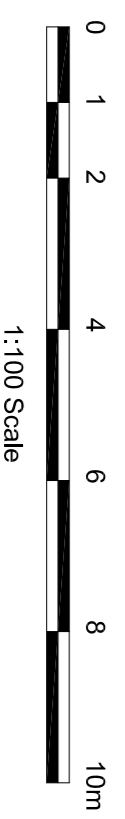

ELEVATION 201 - as proposed

SCALE 1:100

Mr & Mrs Stansfield

3 Higher Hodder Cottages
Rear Garden Plan and Sections
As Proposed

Drwg No.	A3919-PL12	Rev.	
Scale	As Shown	Sheet Size	A1
Date	May 2024	Drawn	DWE
		Checked	
		Approved	



PSA Design Ltd
The Old Bank House, 6 Berry Lane,
Lodsworth, Leicestershire, LE12 7BE
Tel: 01772 286066
www.psa-design.co.uk
mail@psadesign.co.uk