


This drawing is to be read in conjunction with all relevant Architect, consultants' and specialists' drawings and specifications. The Architect is to be notified of any discrepancies before proceeding. Do not scale from this drawing. All dimensions and levels are to be checked on site. This drawing is subject to copyright. All work carried out before Planning and Building Permission has been granted is at the contractor/clients risk.

Note: proposed drawing based on OS dwg information. All illustrated dimensions are approximate and all site dimensions are to be checked on site and subject to site survey.

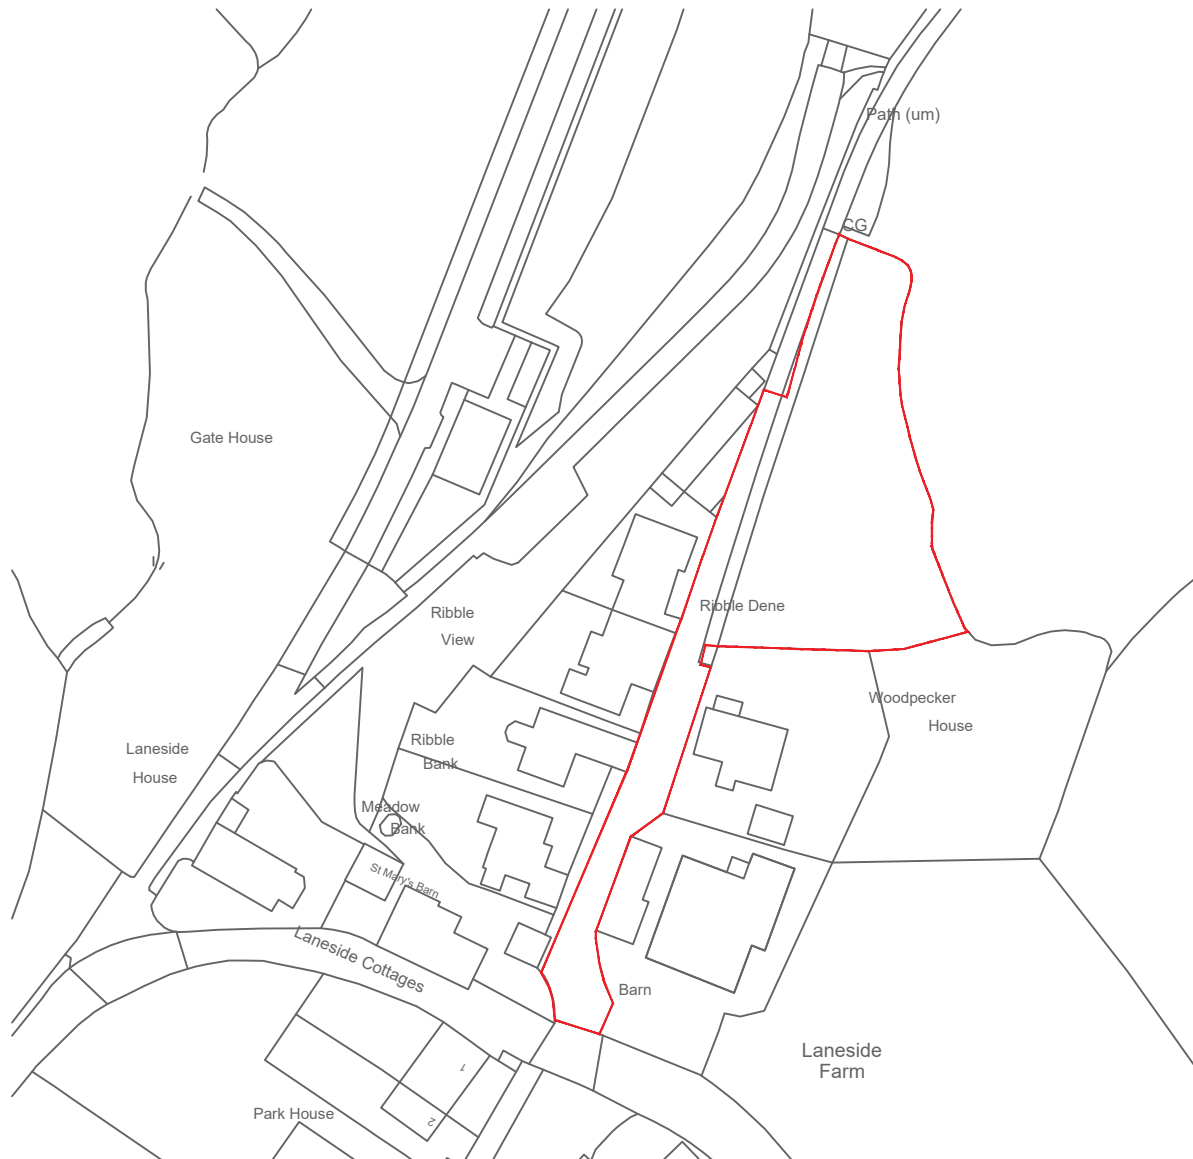

Mapping contents © Crown copyright and database rights 2023 Ordnance Survey 100035207

A RBM Red line update. 05.08.2024

Client  
Mr A Burns

Job Title  
Proposed Development at  
Land at Woodpecker House  
Sawley

Drawing Title Location Plan		
Scale 1:1250 @ A4	Date June 2024	Drawn BWT

**spa**  
ARCHITECTS

SUNDERLAND PEACOCK & ASSOCIATES LTD.  
HAZELMERE, PIMLICO ROAD, CLITHEROE  
LANCASHIRE, BB7 2AG  
T 01200 423178 F 01200 427328  
E info@sunderlandpeacock.com  
www.sunderlandpeacock.com



6962 - E00

REV  
A