



312023/0696  
15/4/2024

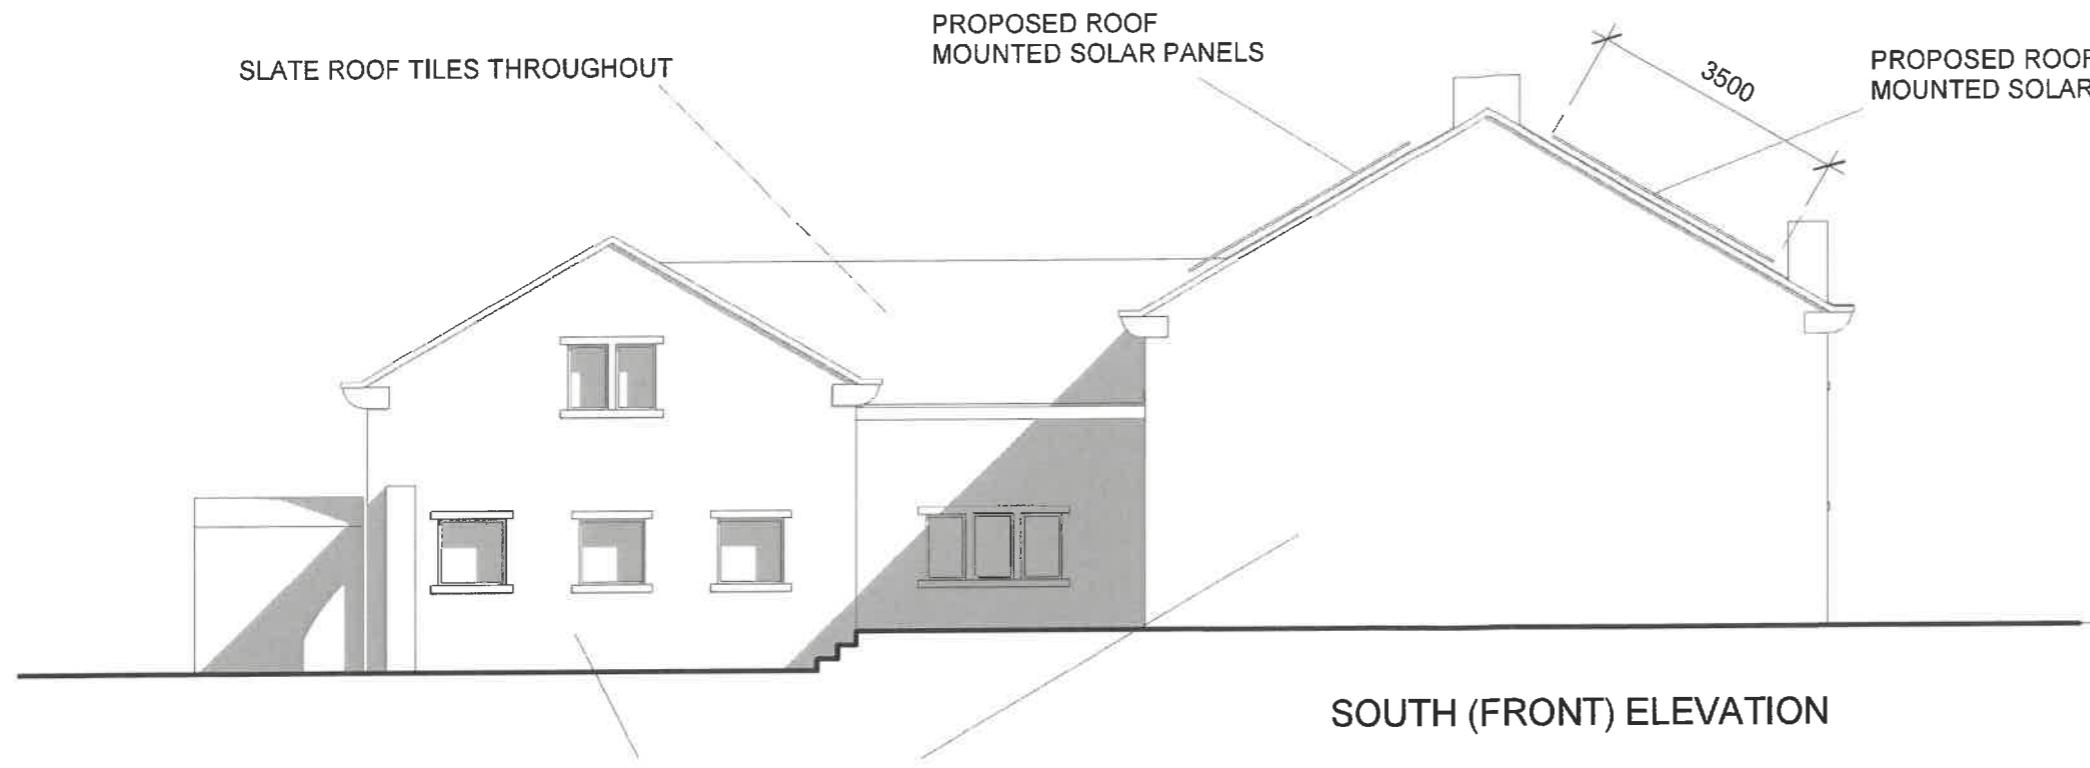

SOUTH (FRONT) ELEVATION

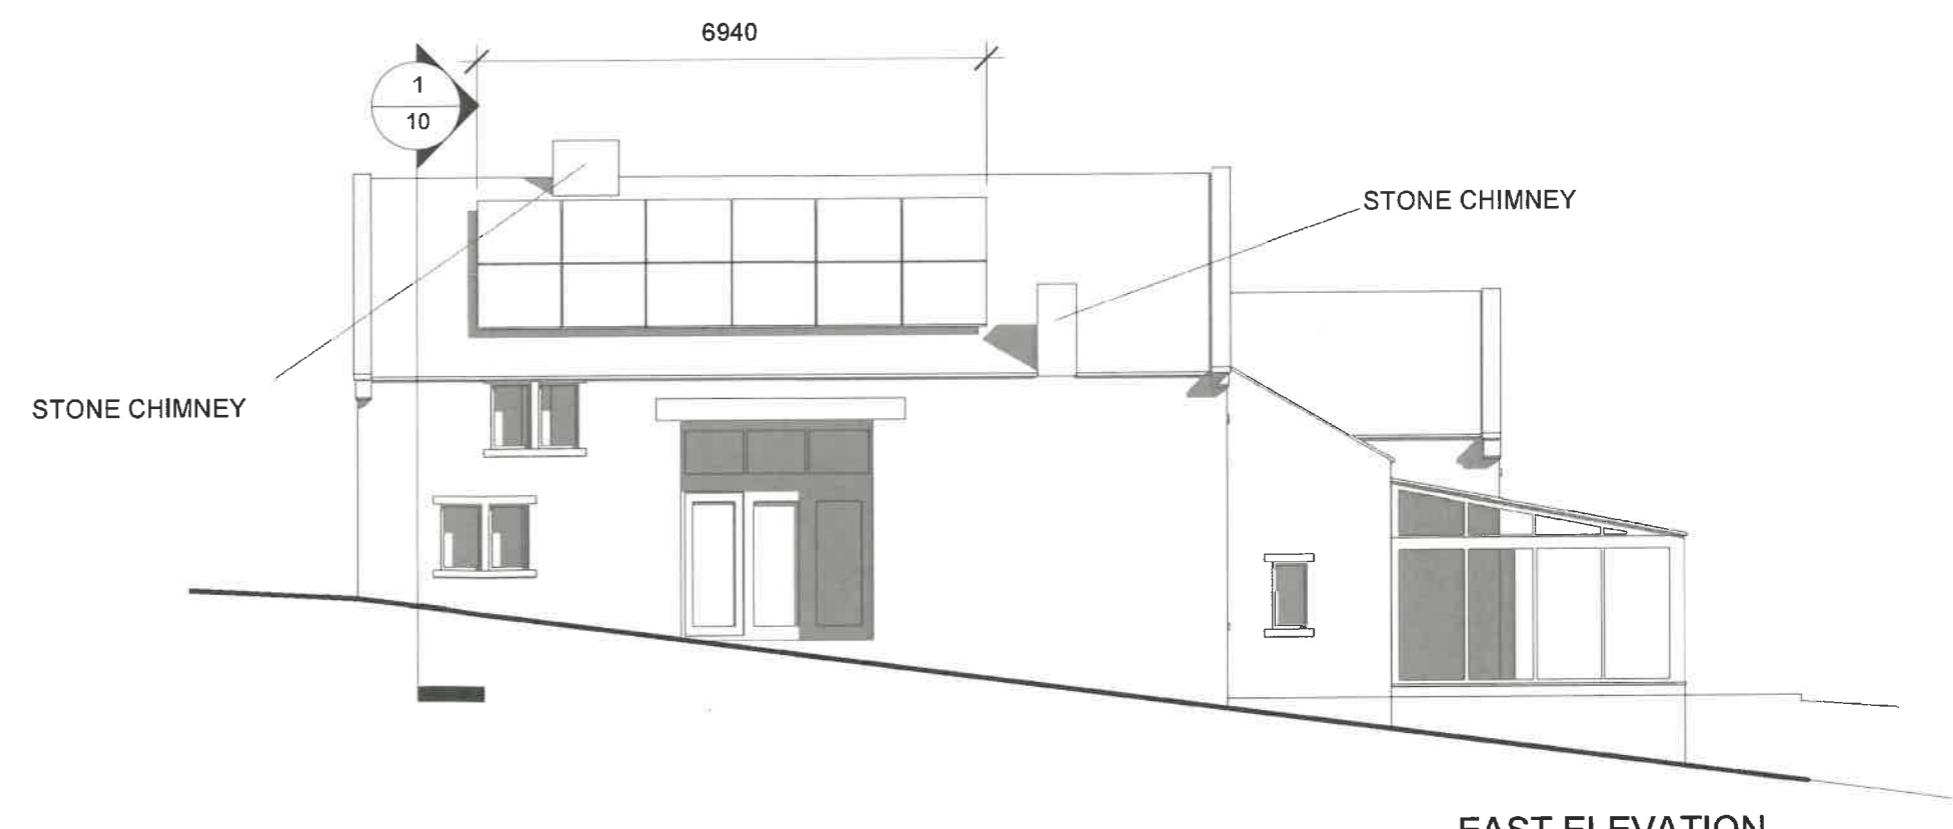

EAST ELEVATION

10m 5 4 3 2 1 0



Rev

New Springs Barn  
Saccary Lane  
BB1 9DL

PROPOSED SOUTH AND EAST ELEVATIONS

Date	24.01.2024	Scale @ A3	1:100	No.
By	JL			07
Drwg ref:				NewSpringsBarnProposedSouthAndEastElevationsV1