




1 EXISTING EAST
1 : 50

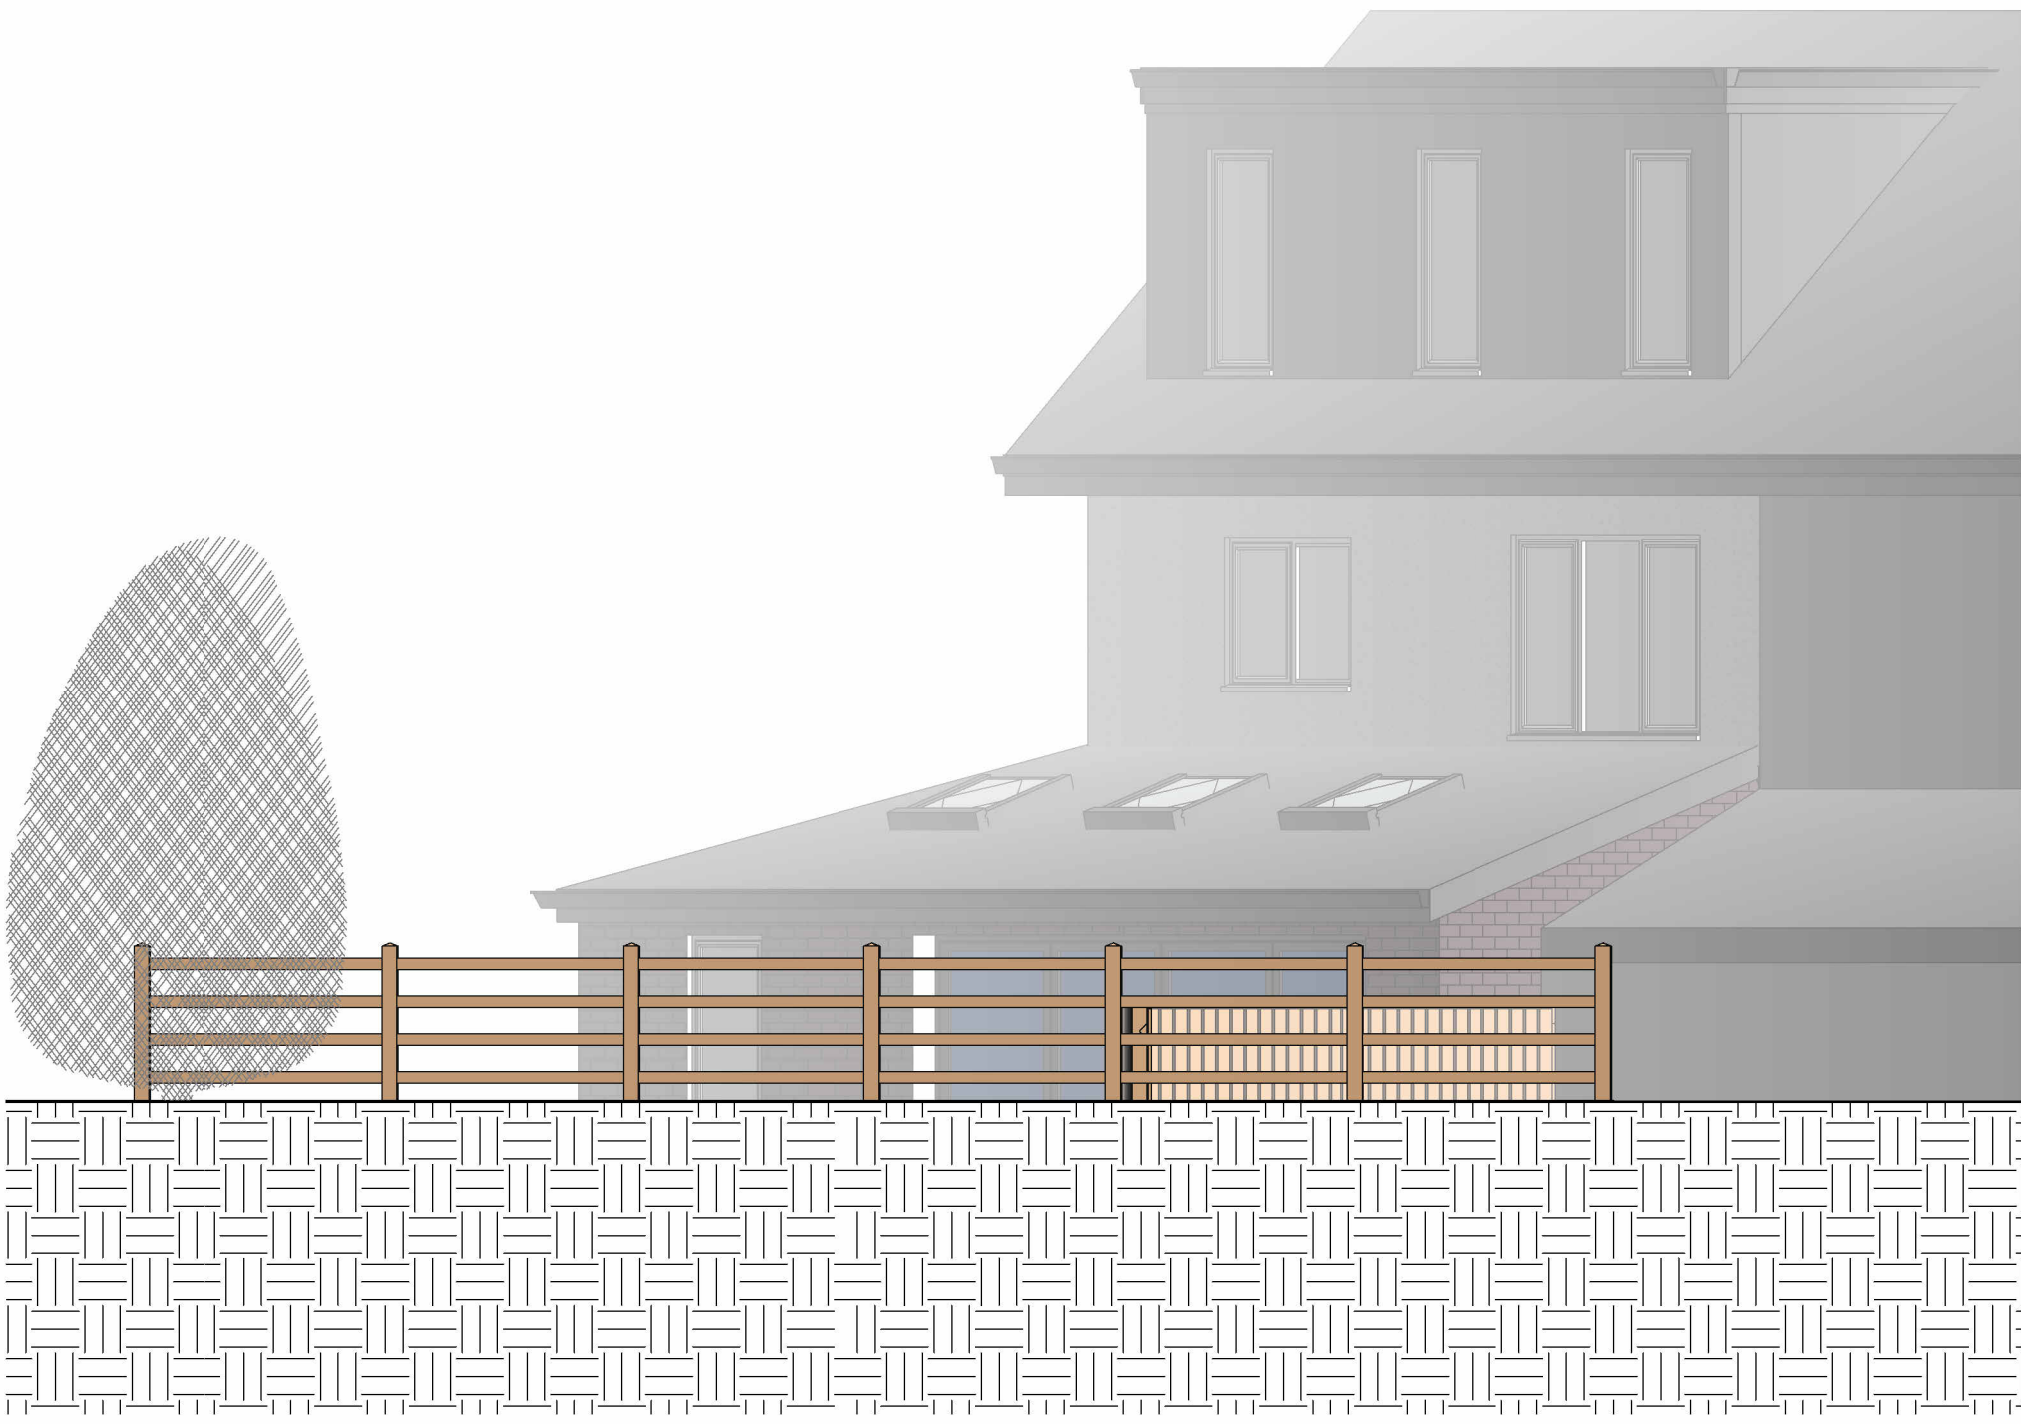

3 EXISTING SOUTH
1 : 50

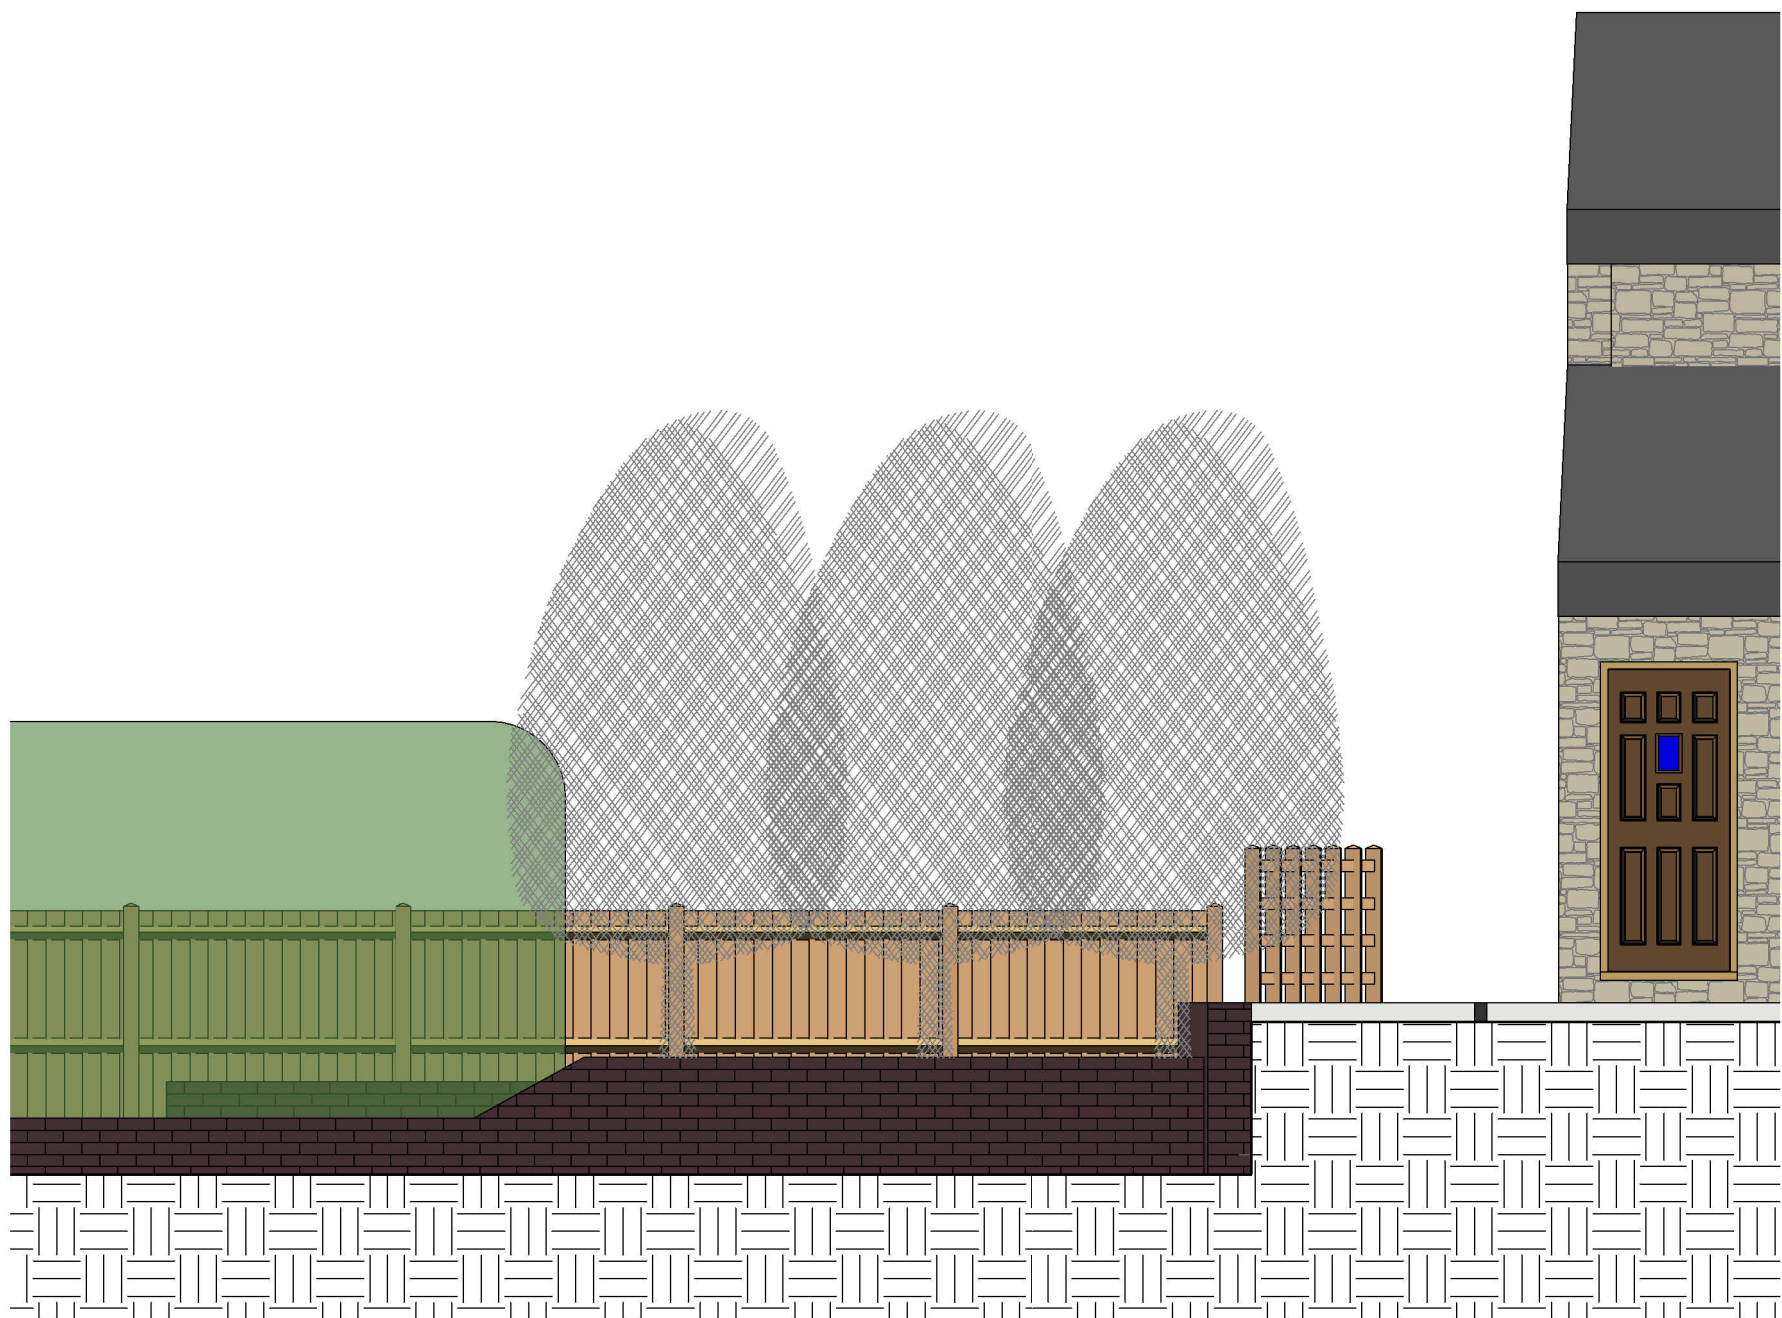

4 EXISTING WEST
1 : 50

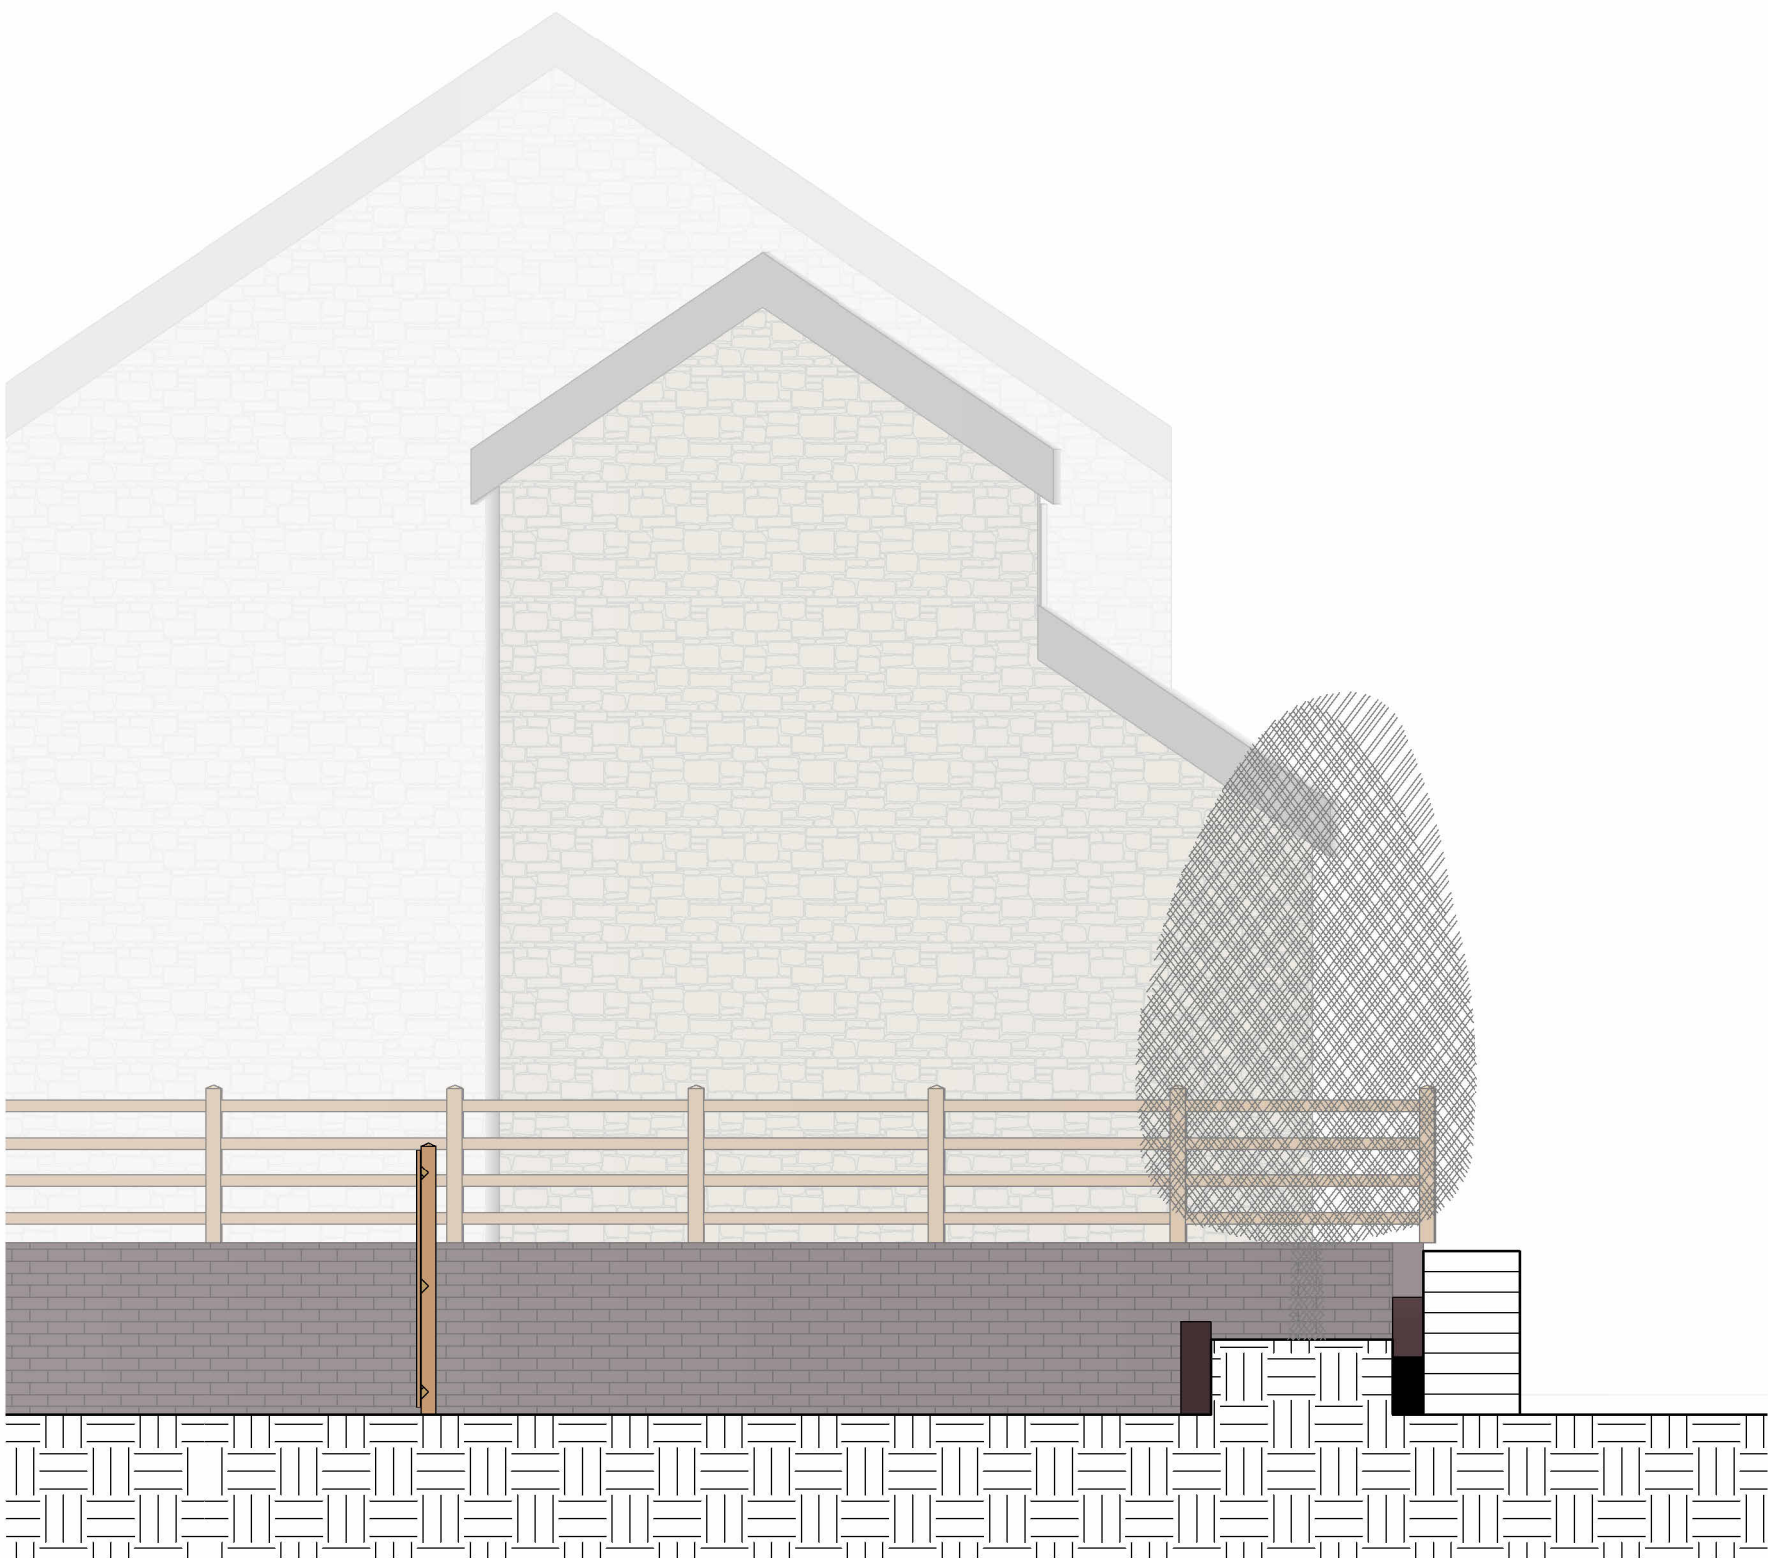

2 EXISTING NORTH
1 : 50

Peter Hitchen
Architects

Marathon House
The Sidings Business Park
Whalley, BB7 9SE

01254 823 885

www.peterhitchenarchitects.co.uk

NOTES:

No.	Description	Date

CLIENT:
Mr Cosgrove
10 Manor Road
Whalley

PROJECT:
PROPOSED OUTBUILDING

SHEET:
EXISTING ELEVATIONS

Project number PHA/781

Date 07/08/2024

Drawn by DH

Checked by PH

A1.6

Scale 1 : 50

Sheet size A1