

 
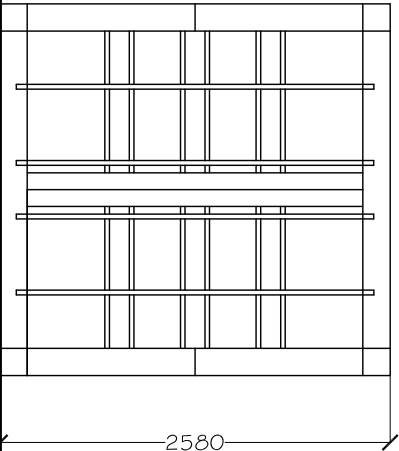


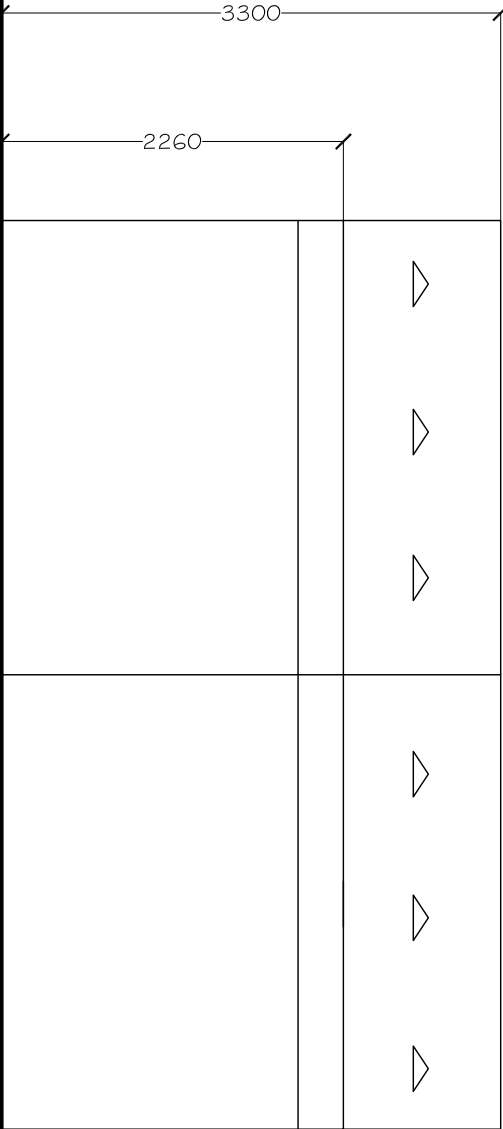

End Elevation

Side Elevation


STORAGE CONTAINER

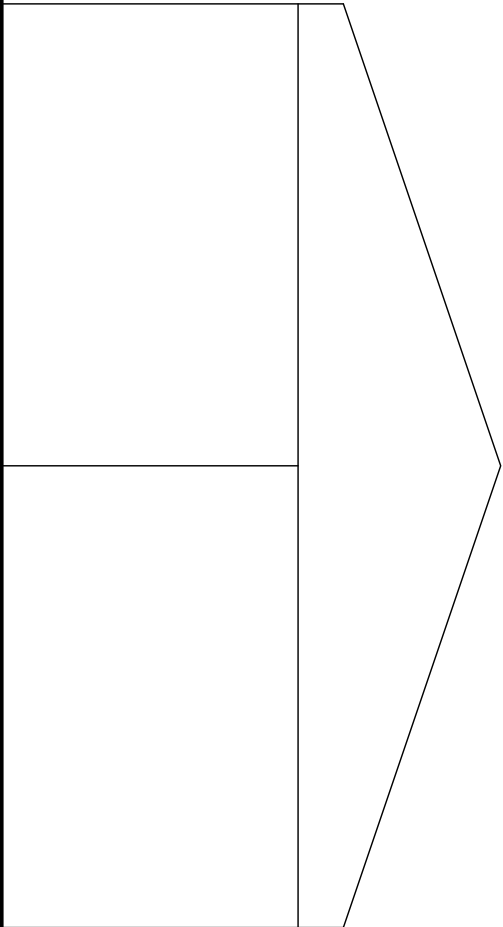

End Elevation

Side Elevation

CATERING TENT

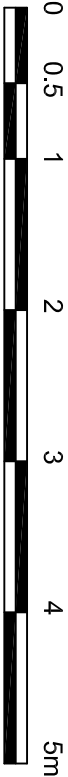

PSA Design Ltd
The Old Bank House, 6 Berry Lane
Longridge, Preston, PR3 3JA
Tel. 01772 786066
www.psadesign.co.uk
mail@psadesign.co.uk

Client	Bowland Wild Boar Park			Drawn	DME	Date	Scale	Sheet Size	Drwg No.	Rev.
Job	Proposed Wedding Venue			Check		Nov '24	1:50	A3	A4011-PL15	
Title	Storage Container and Catering Tent Elevations			Appr.						