



NOTES:

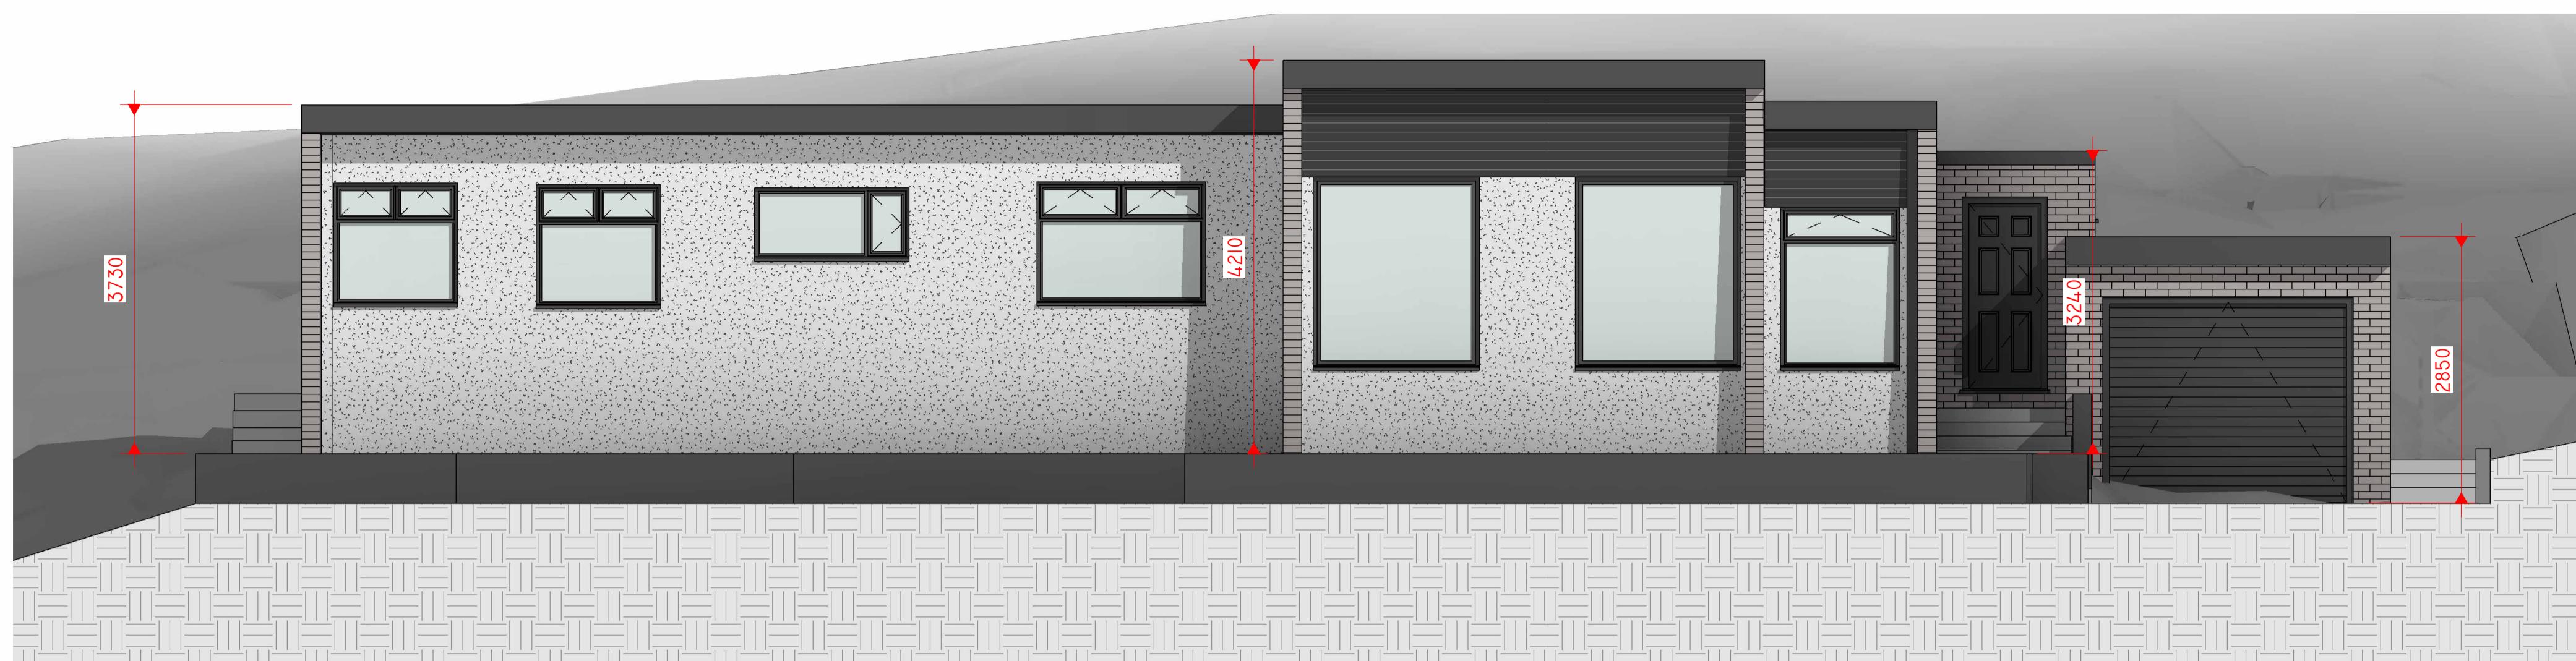


4 EXISTING NORTH-WEST
1 : 50



3 EXISTING SOUTH-EAST
1 : 50

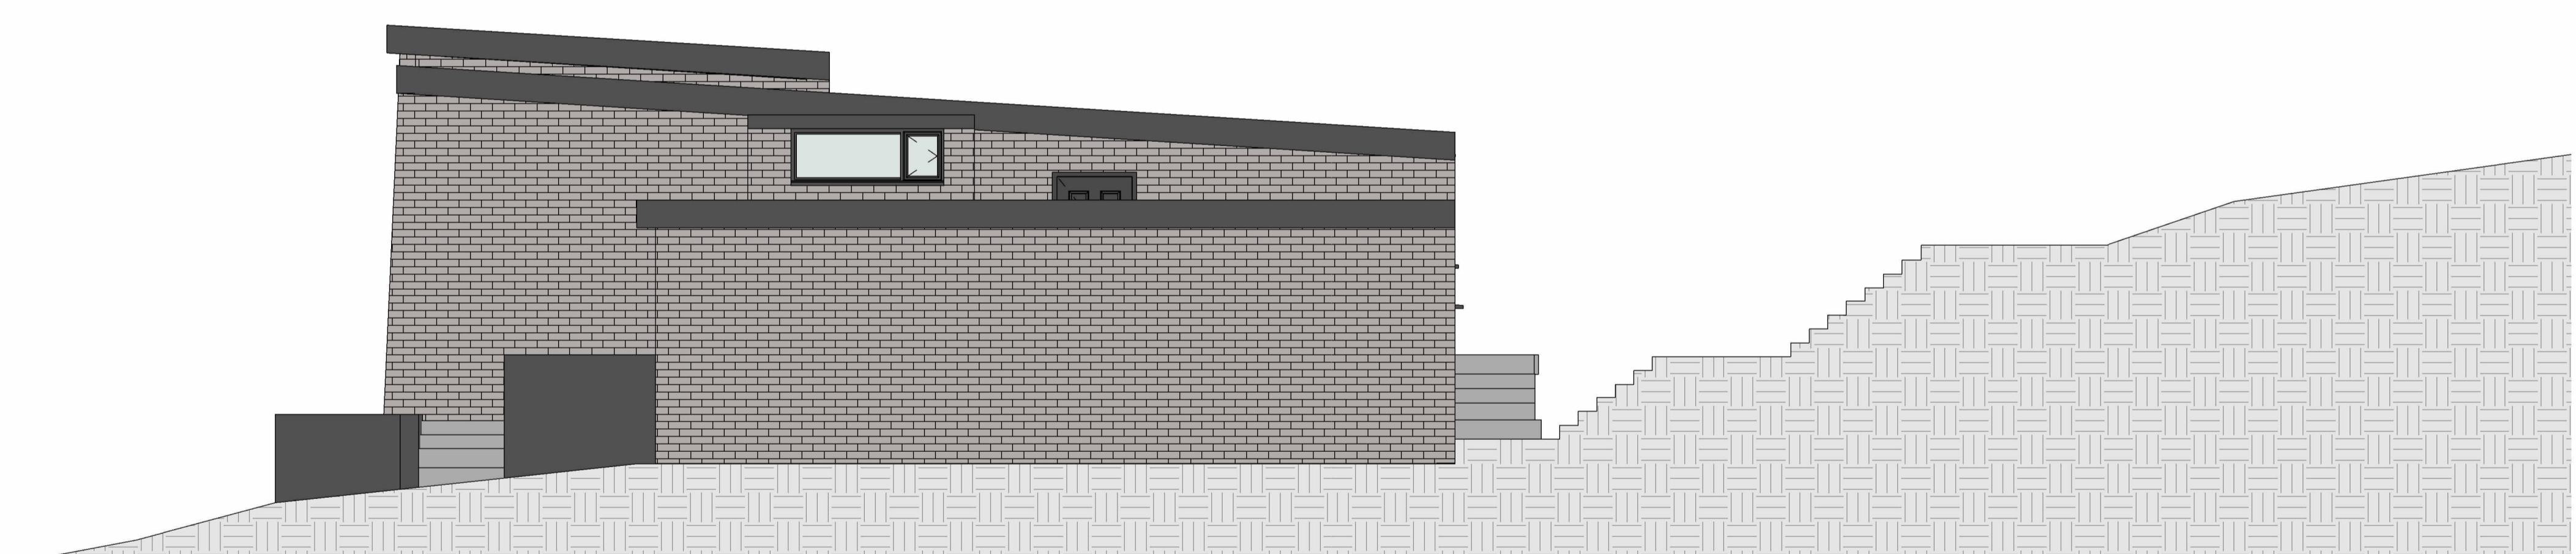

2 EXISTING SOUTH-WEST
1 : 50

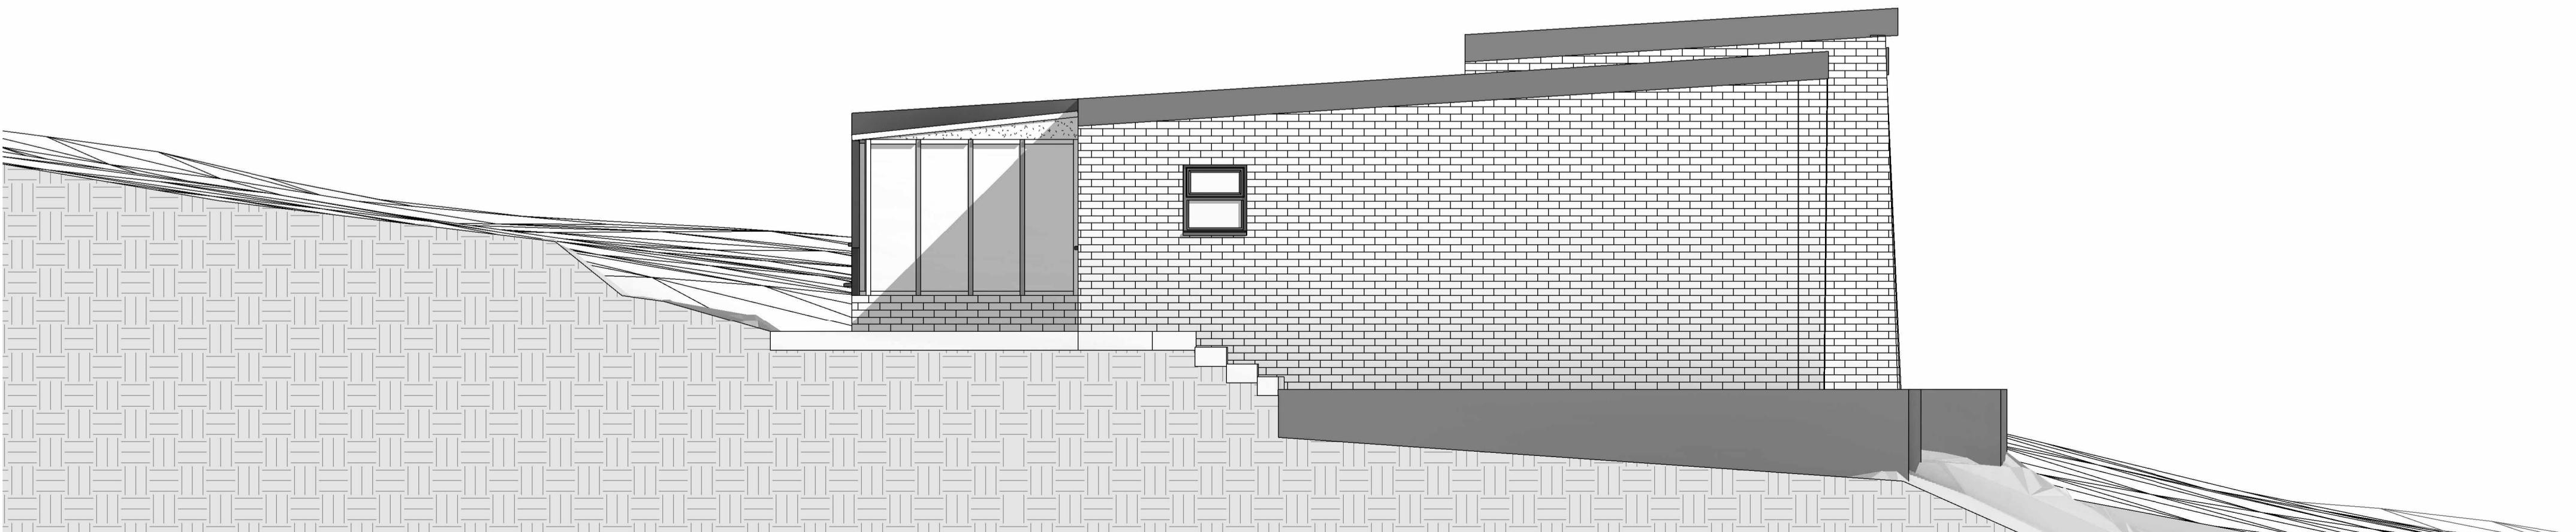

5 EXISTING NORTH-EAST
1 : 50

No.	Description	Date

CLIENT: Tim Stephenson
36 painter wood
Billington
Lancashire
BB79JD

PROJECT: PROPOSED SINGLE
STOREY EXTENSION AND
ALTERATIONS

SHEET: EXISTING ELEVATIONS

Project number	PHA/941
Date	13/08/2024
Drawn by	DH
Checked by	PH
Scale	1 : 50
Sheet size	A1

A1.1