



## PROPOSED NORTH-WEST

1 : 50

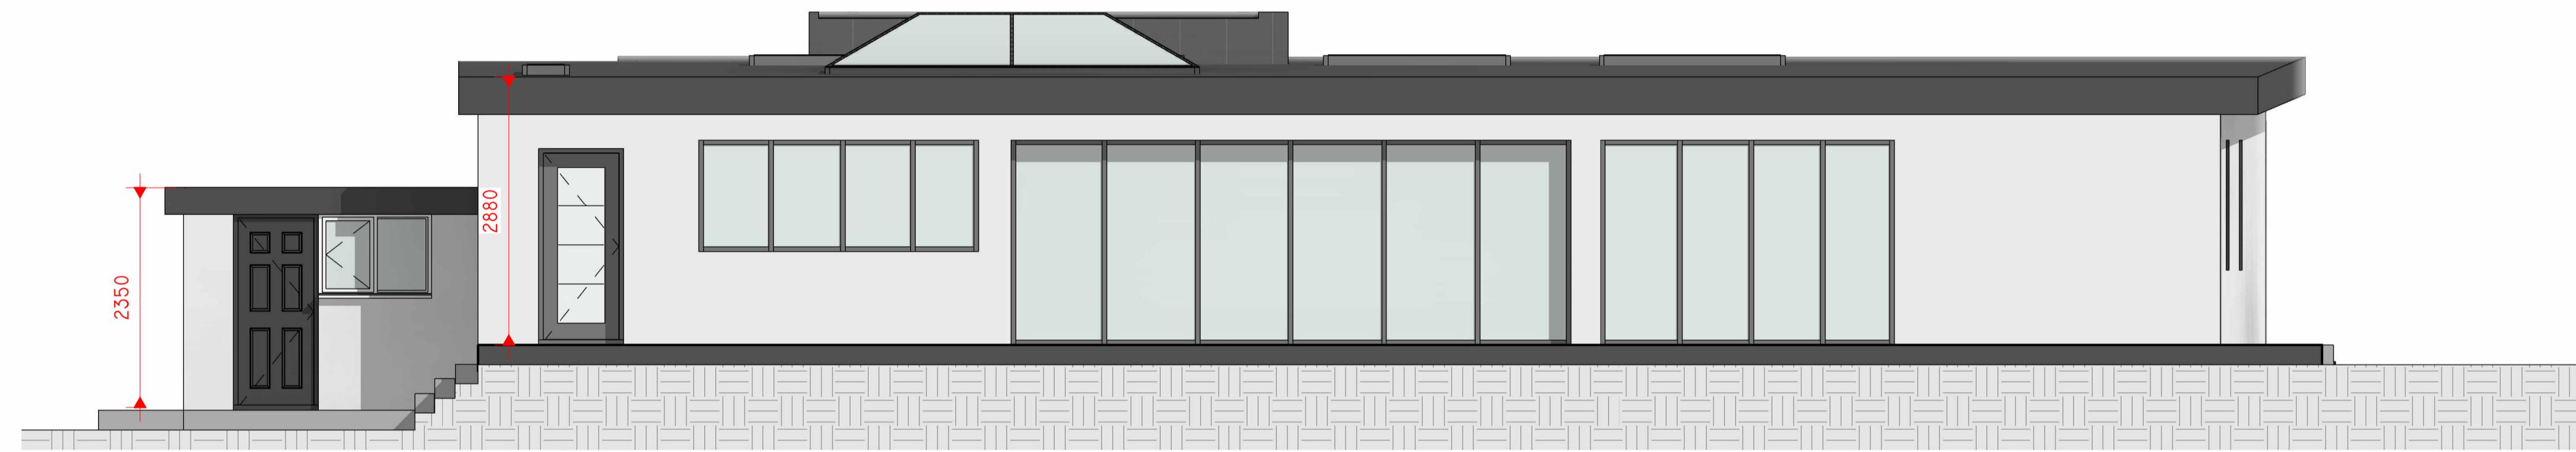


## PROPOSED SOUTH-EAST

1 : 5

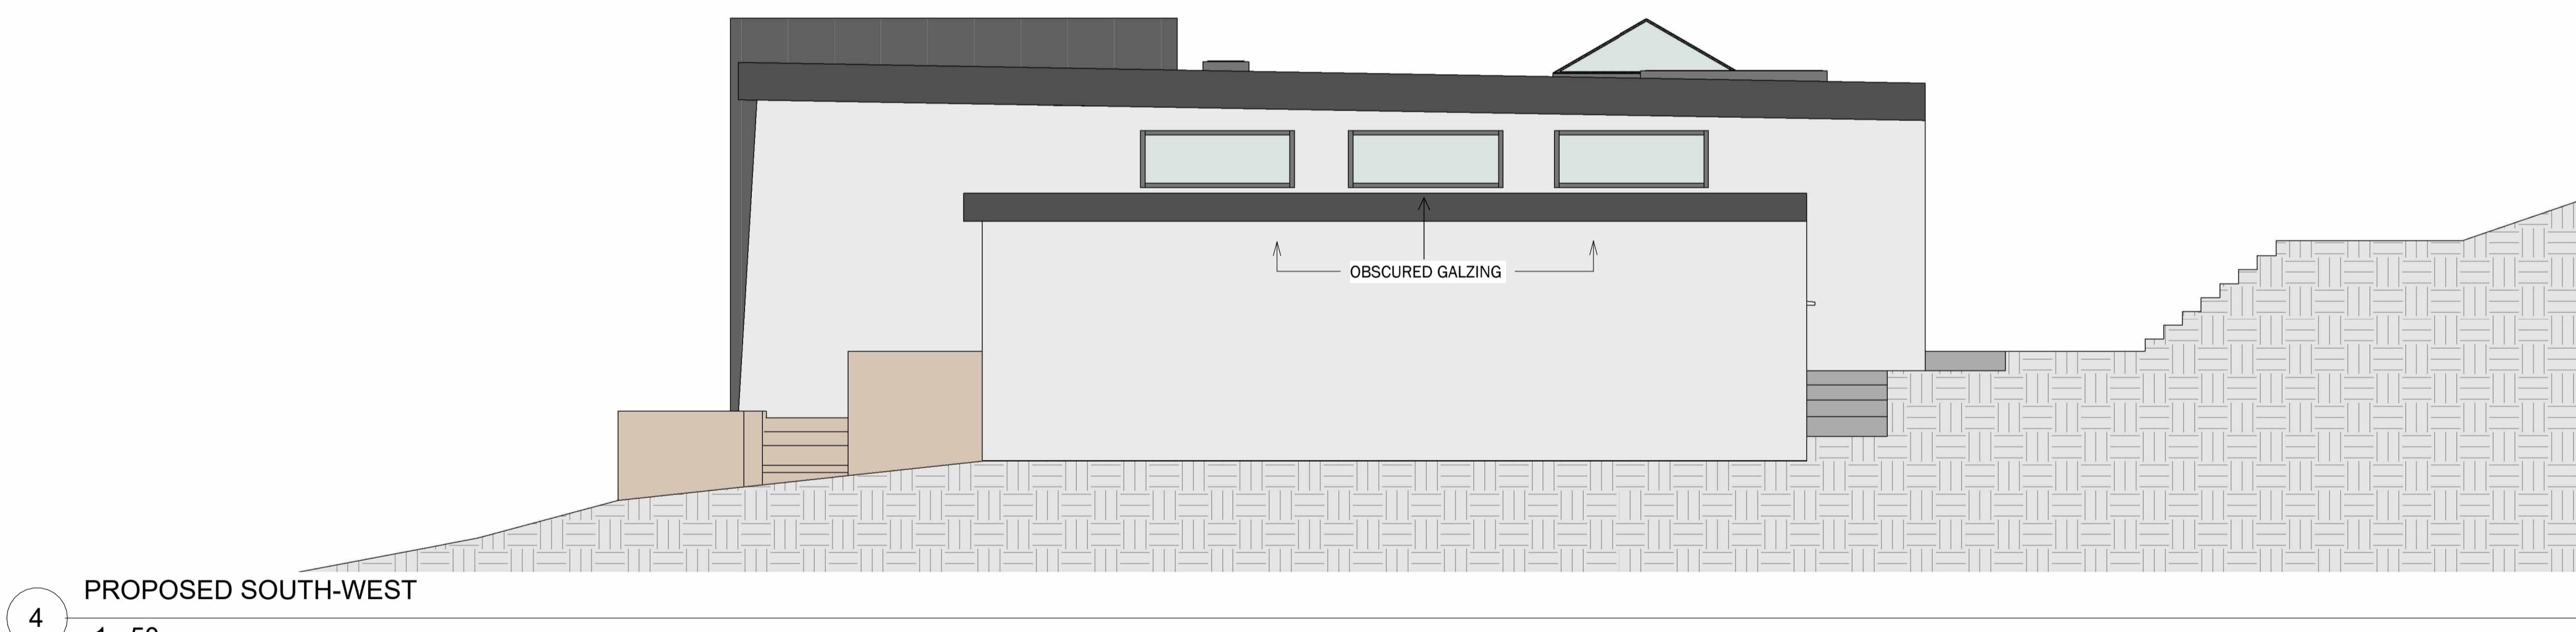

## PROPOSED SOUTH-WEST

1 : 50

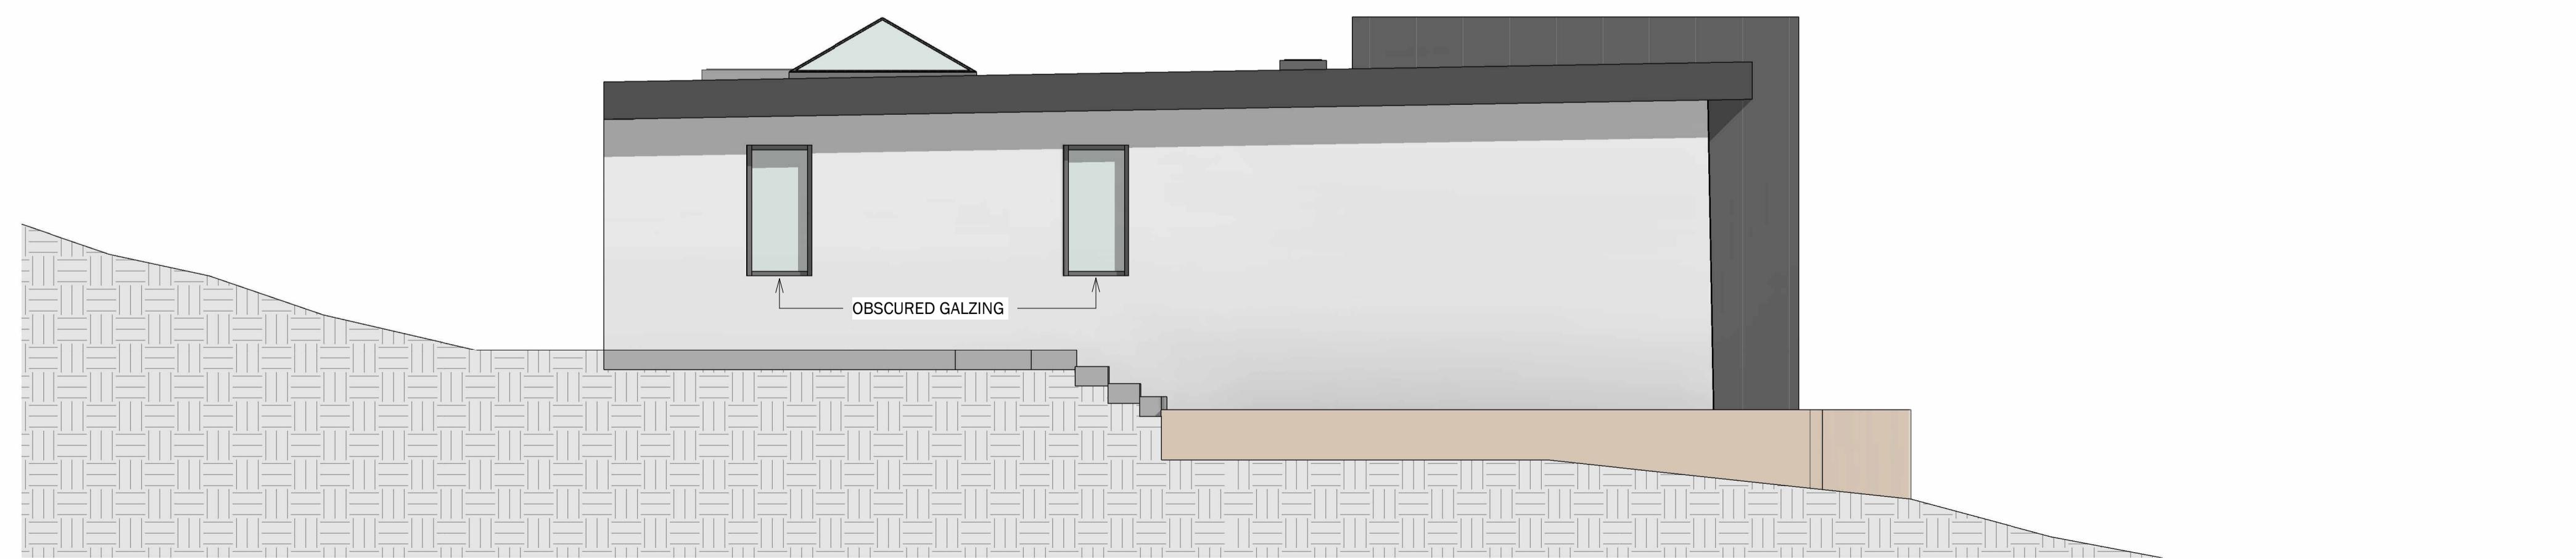

## PROPOSED NORTH-EAST

1 : 50

# Peter Hitchen Architects

Marathon House  
The Sidings Business Park  
Whalley, BB7 9SE

01254 823 885

[www.peterhitchenarchitects.co.uk](http://www.peterhitchenarchitects.co.uk)

## NOTES

CLIENT: Tim Stephenson  
36 painter wood  
Billington  
Lancashire  
BB79JD

PROJECT: PROPOSED SINGLE  
STOREY EXTENSION AND  
ALTERATIONS

SHEET: PROPOSED ELEVATIONS

Project number PHA/94

---

Date 12/08/2024

---

Drawn by  DU

---

Checked by: **DR**

© 2013 Pearson Education, Inc.

AZ. I

Scale 1 : 50

Sheet size A1

## A2.1