

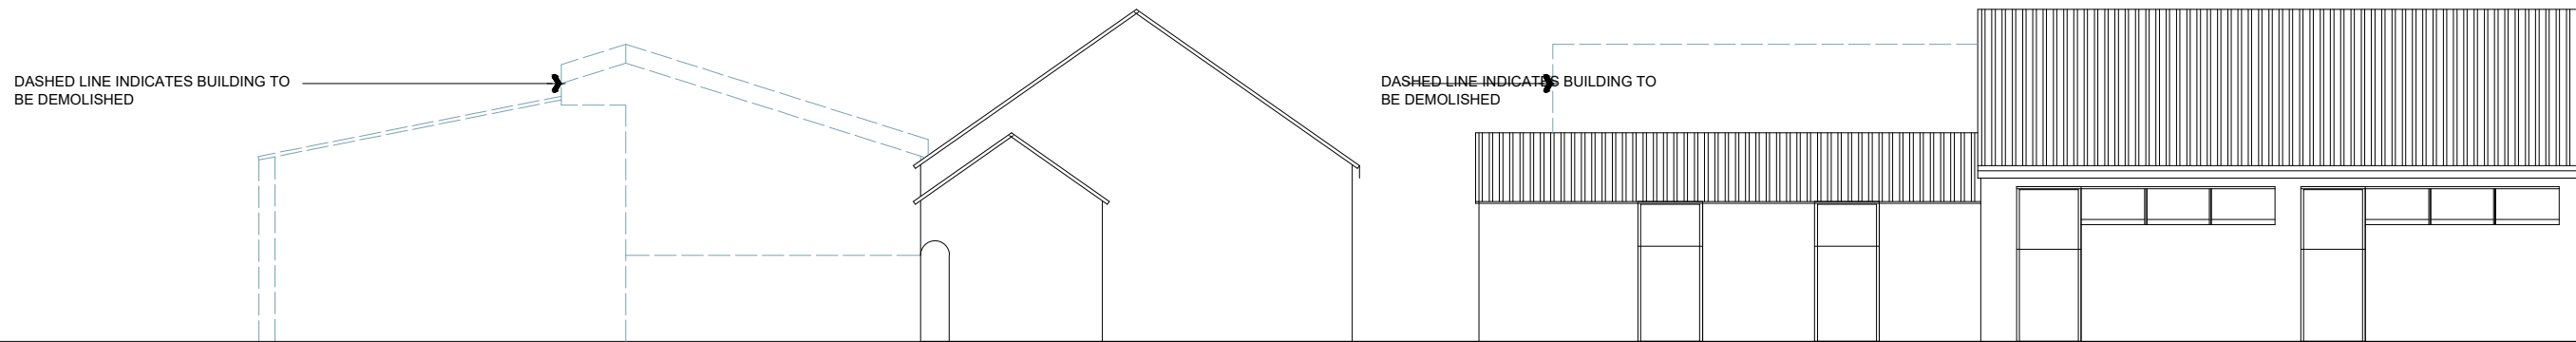


NOTES
 THIS DRAWING IS TO BE READ IN CONJUNCTION WITH ALL OTHER DRAWINGS FOR THIS PROJECT. ALL LEVELS AND DIMENSIONS ARE TO BE CHECKED ON SITE BY THE CONTRACTOR, PRIOR TO PLACING ORDERS OR COMMENCING ANY OF THE RELEVANT WORKS. ALL DIMENSIONS ARE IN MILLIMETRES UNLESS STATED OTHERWISE. ANY DISCREPANCIES BETWEEN THE INFORMATION SHOWN ON THE PLAN AND THAT FOUND ON SITE ARE TO BE REPORTED TO THE DESIGNER IMMEDIATELY.

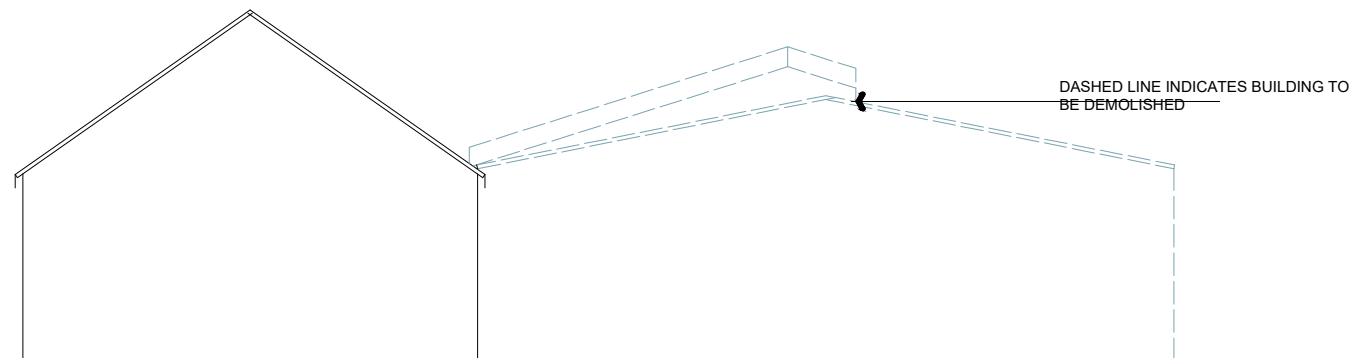

SOUTH EAST

NORTH EAST

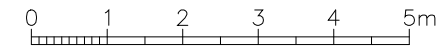

NORTH WEST

SOUTH WEST

Rev.	Date	Description
------	------	-------------

A.L.H. Design Services
 Barley Cottage, Brewery Street, Longridge, Lancs
 PR3 3NB, Tel & Fax : (01772) 785719

Client

Mr D. Warbrick,
 Park Farm,
 Whalley Road,
 Barrow, Nr Clitheroe,
 Lancs, BB7 9YS

CONVERSION OF BARN TO
 FORM 2 DWELLINGS

Drawing Title

PROPOSED ELEVATIONS
 (OUTBUILDING)

Job/Scheme Number	Drawing Number
-------------------	----------------

0745/93 Drawing No 45

Scale	Date	Drawn	Checked
-------	------	-------	---------

1 / 100 | Nov 24 | a.t.l-h.