


Sign Ref.	Crow Tree.	Width (mm)	1685	Background	White
x Height	62.500	Height (mm)	915	Border	Black
Material	Class RA2	Area (m ²)	1.420	Legend	Black


Sign Ref.	Clitheroe	Width (mm)	1075	Background	White
x Height	62.500	Height (mm)	235	Border	Black
Material	Class RA2	Area (m ²)	0.240	Legend	Black

Sign Ref.	Gisburn	Width (mm)	910	Background	White
x Height	62.500	Height (mm)	235	Border	Black
Material	Class RA2	Area (m ²)	0.210	Legend	Black

Sign Ref.	Sawley Rd	Width (mm)	1685	Background	White
x Height	62.500	Height (mm)	915	Border	Black
Material	Class RA2	Area (m ²)	1.420	Legend	Black

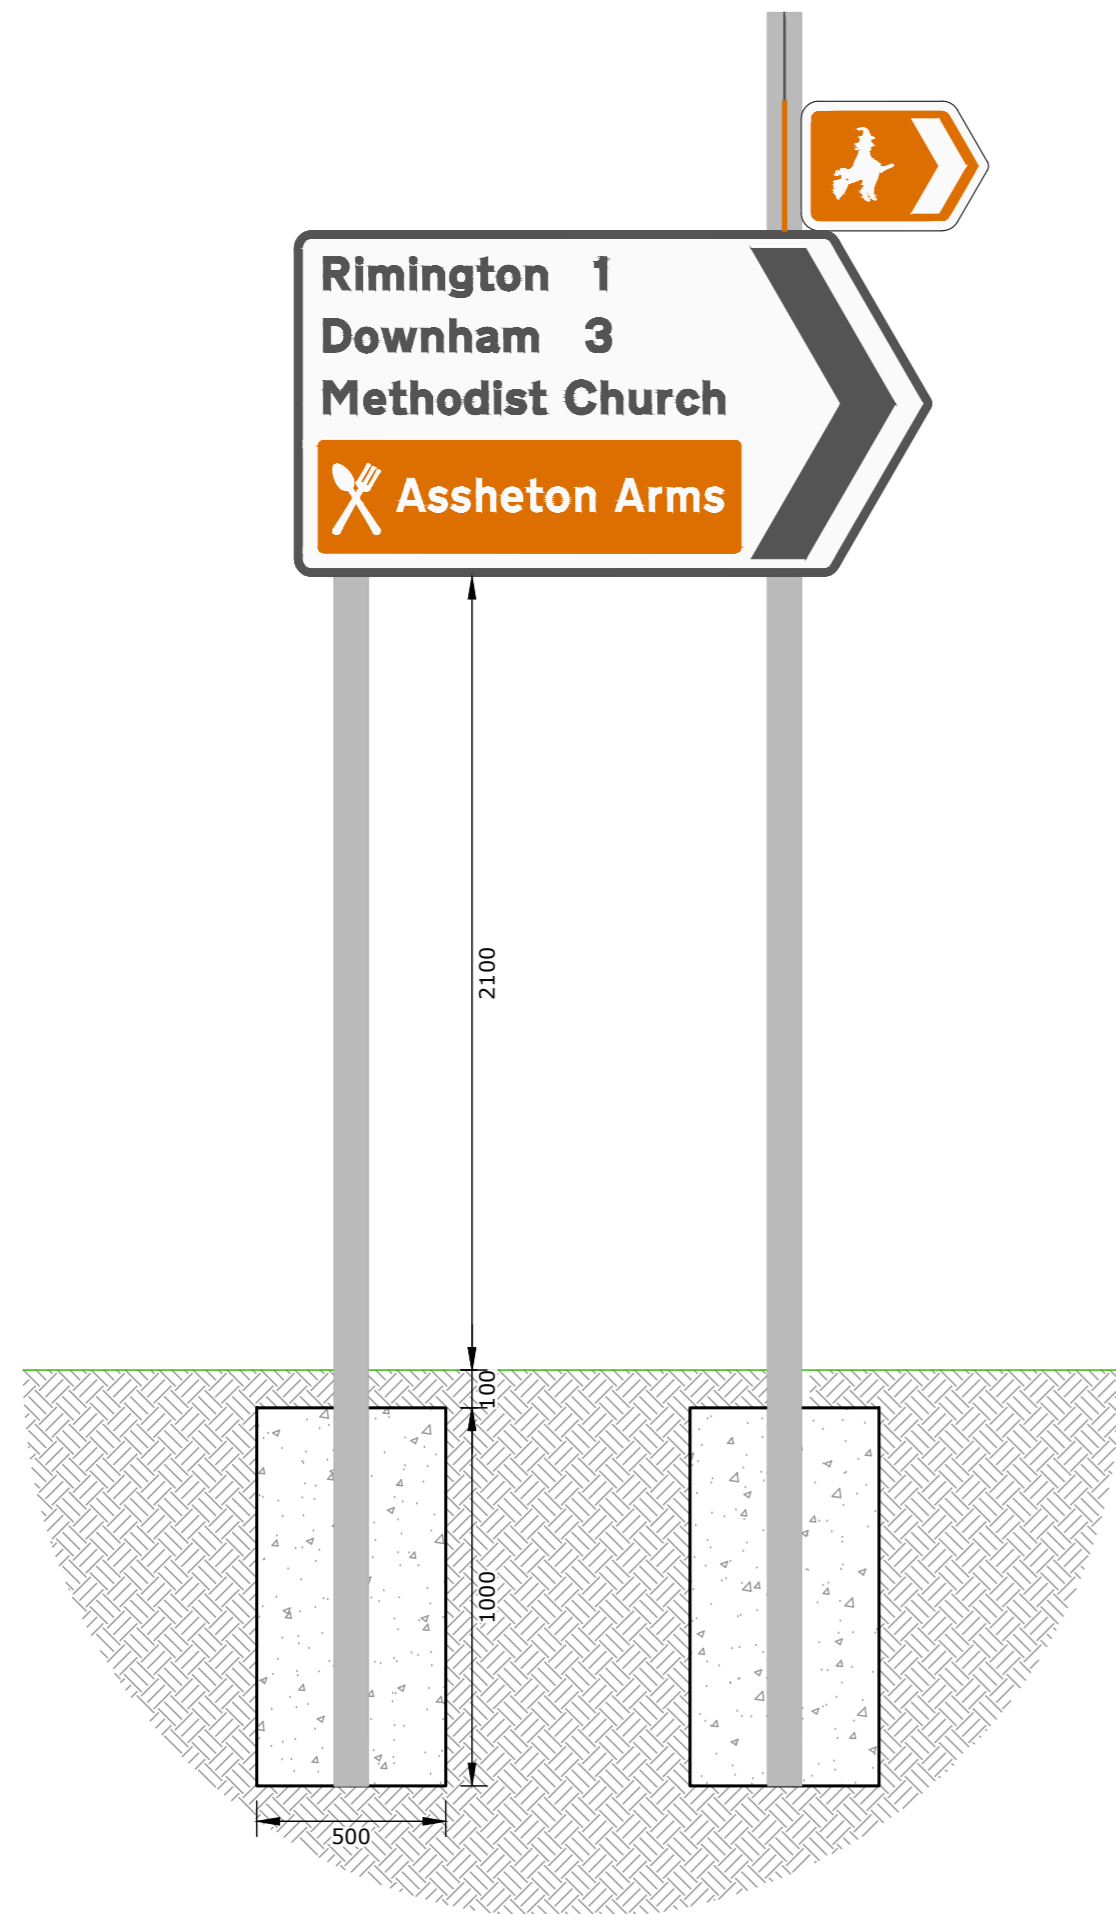

View from Crow Trees Brow approach

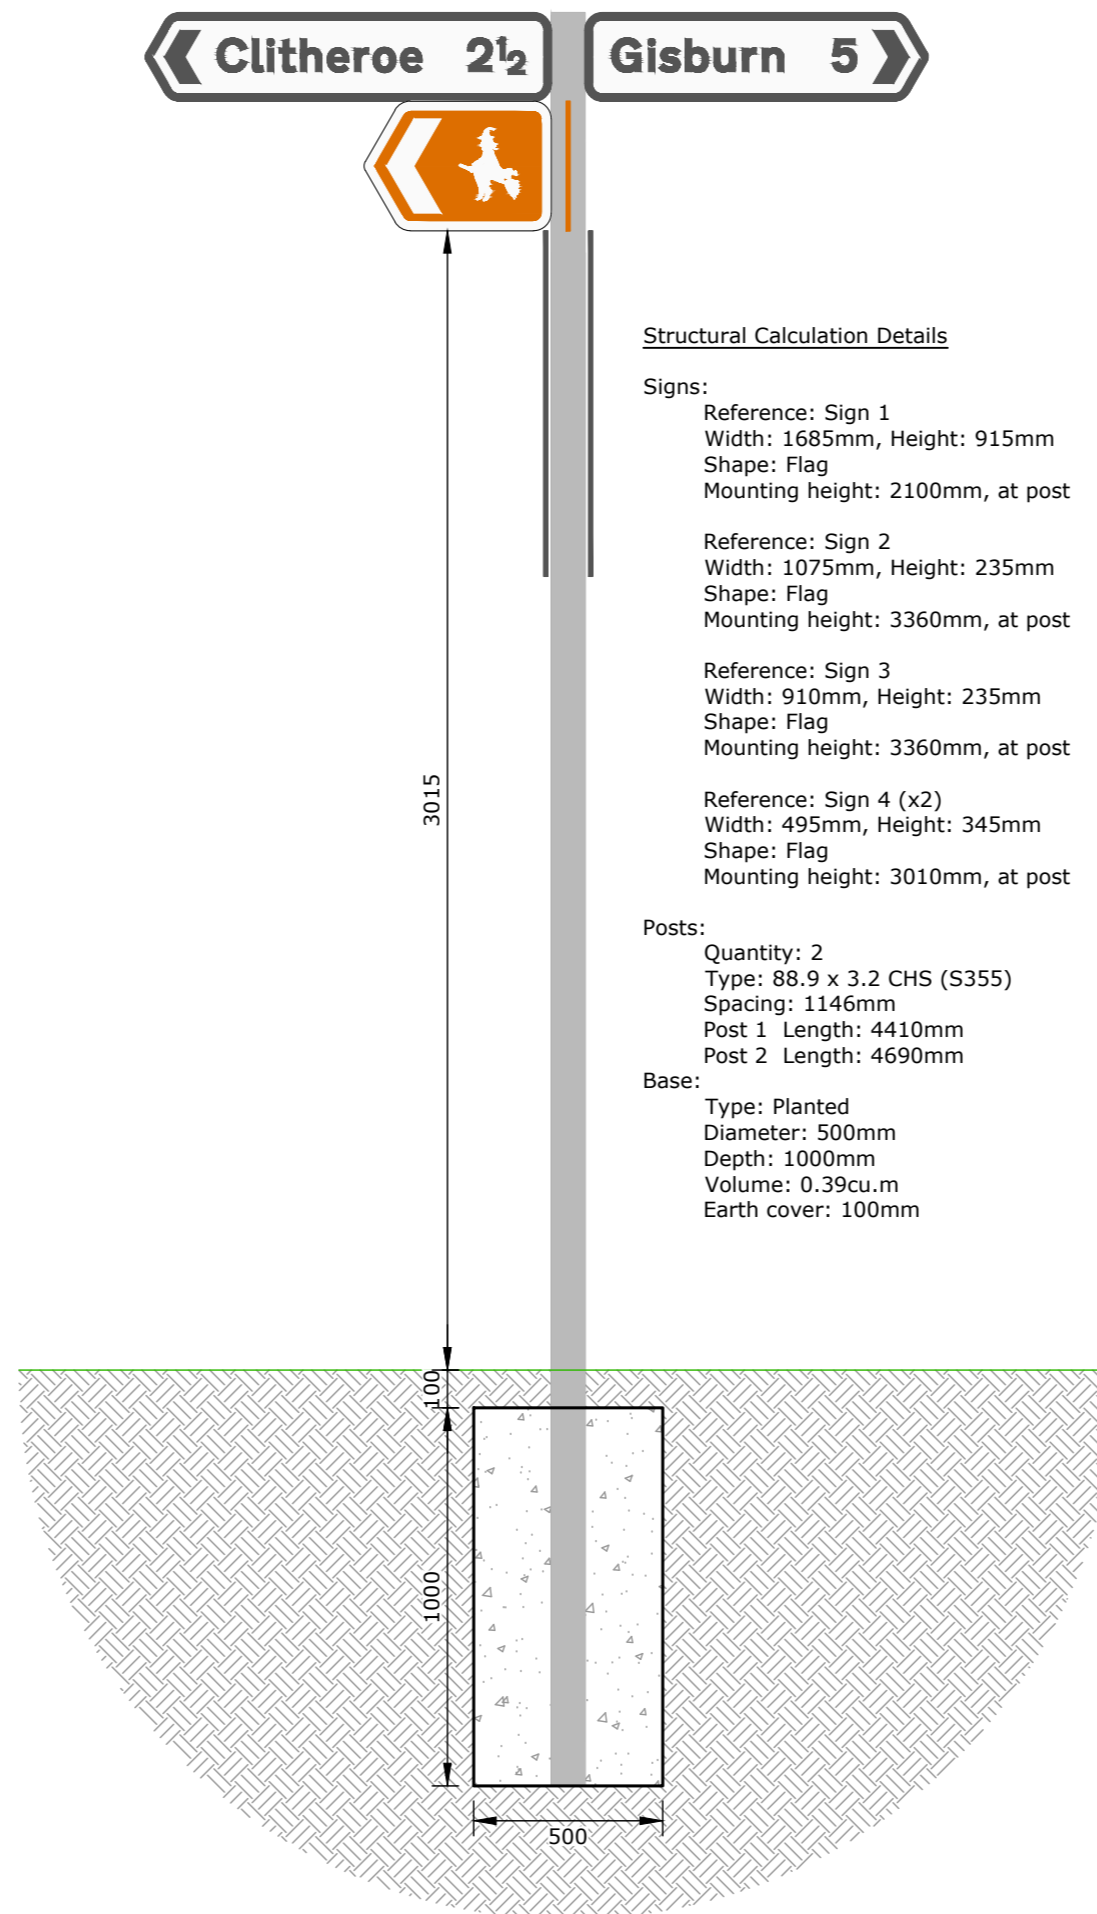

View from Downham Road approach

Proposed Sign Arrangement

Scale 1:20

Structural Calculation Details

Signs:


- Reference: Sign 1
Width: 1685mm, Height: 915mm
Shape: Flag
Mounting height: 2100mm, at post
- Reference: Sign 2
Width: 1075mm, Height: 235mm
Shape: Flag
Mounting height: 3360mm, at post
- Reference: Sign 3
Width: 910mm, Height: 235mm
Shape: Flag
Mounting height: 3360mm, at post
- Reference: Sign 4 (x2)
Width: 495mm, Height: 345mm
Shape: Flag
Mounting height: 3010mm, at post

Posts:

- Quantity: 2
- Type: 88.9 x 3.2 CHS (S355)
- Spacing: 1146mm
- Post 1 Length: 4410mm
- Post 2 Length: 4690mm

Base:

- Type: Planted
- Diameter: 500mm
- Depth: 1000mm
- Volume: 0.39cu.m
- Earth cover: 100mm

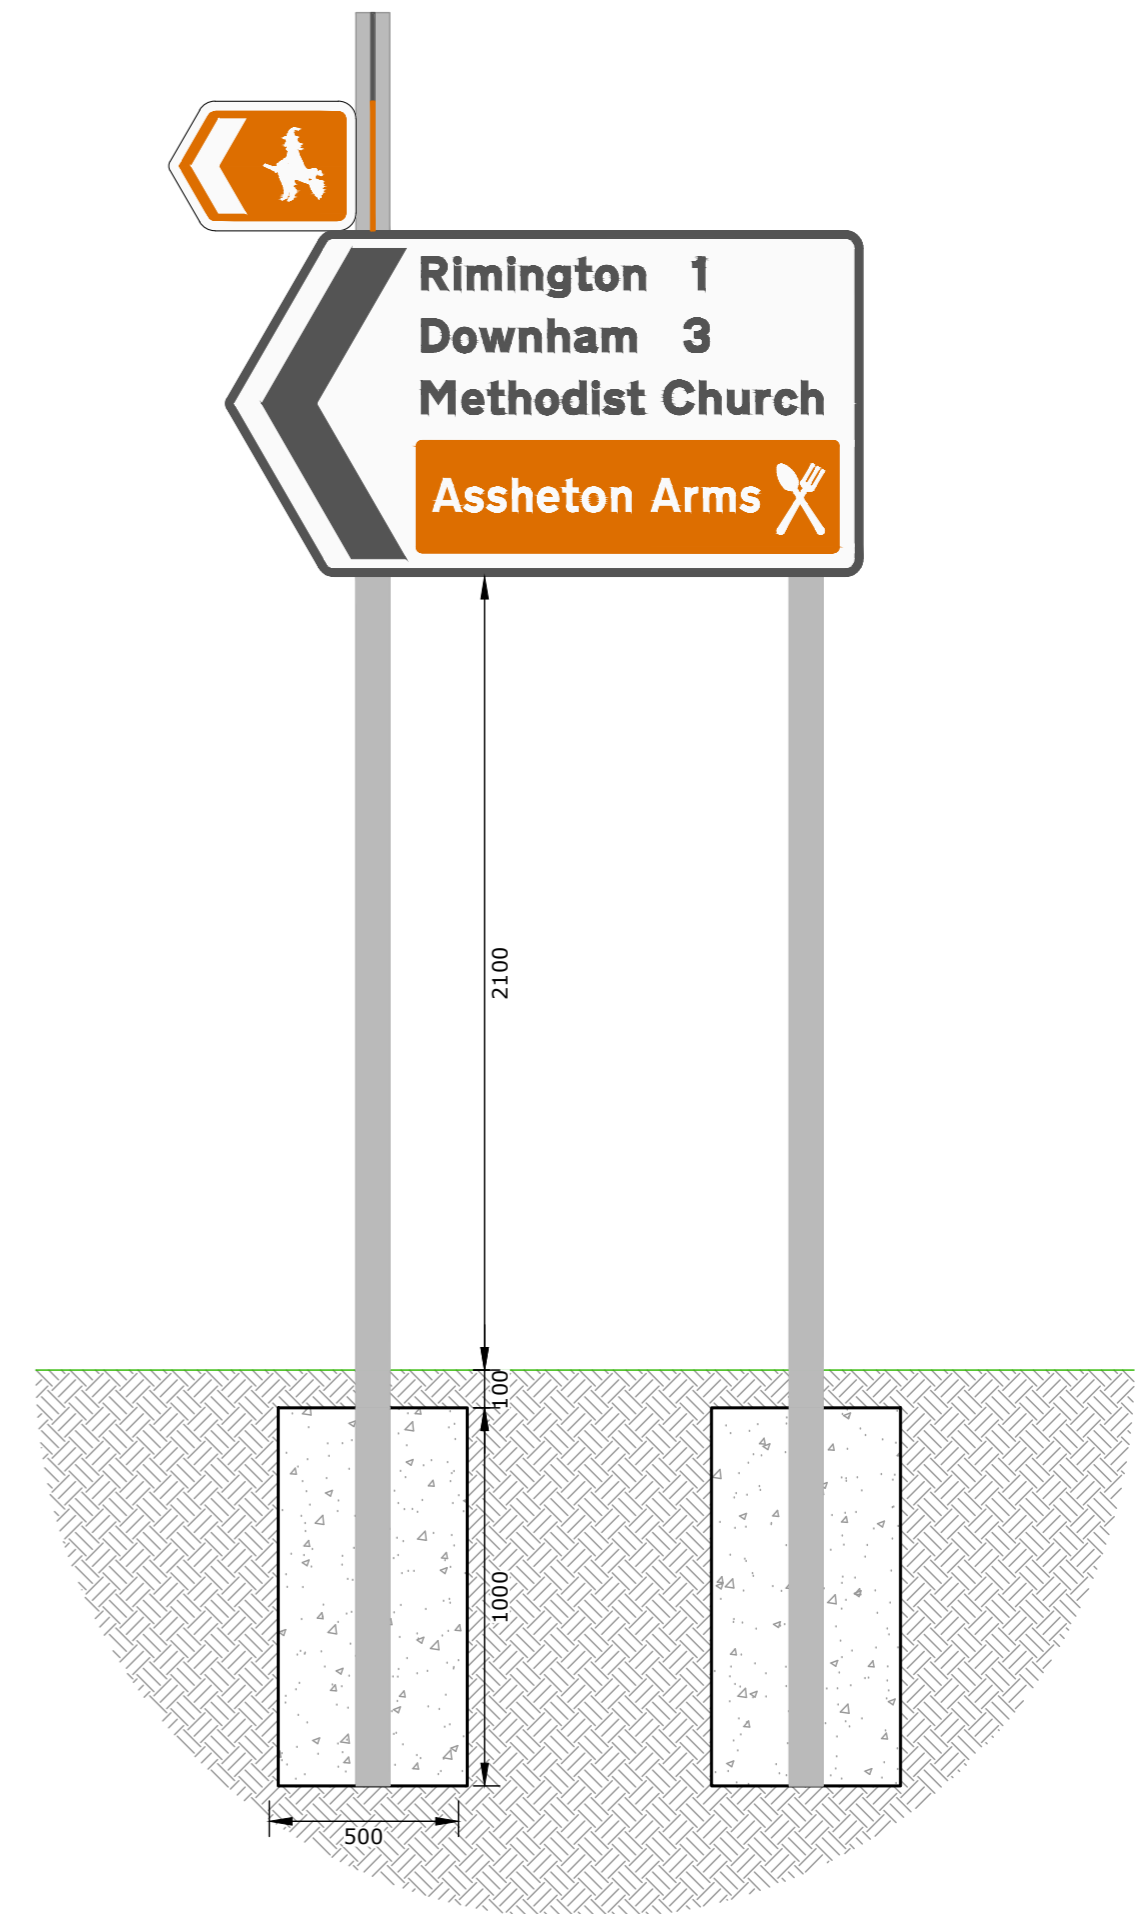

View from Sawley Road approach

Rev	Description	Date	Revised by	Checked by	Approved
B	Tourist Sign arrangement updated	22/03/24	RW	TM	RW
A	Sign designs updated as per LCC Comment	31/01/24	RW	TM	TM

Issue Purpose:

Do not scale from this drawing

R G PARKINS

Kendal | 01539 729393 Lancaster | 01524 32548

Client: Pringle Homes

Project: Crow Trees Farm

Drawing Title: Proposed Sign Arrangement

Scale @ A2:	1:20	First Issue:	26/10/23	Office of Origin:	Kendal
Drawn by:	RW	Checked by:	AR	Approved:	RW
Project No:	K39346	Drawing No:	10	Rev:	B
BIM No:	-				