


Sign Ref.	Bridge Rd	Width (mm)	1431	Background	White
x Height	62.500	Height (mm)	1070	Border	Black
Material	Class RA2	Area (m ²)	1.532	Legend	Black


Sign Ref.	Clitheroe	Width (mm)	1077	Background	White
x Height	62.500	Height (mm)	235	Border	Black
Material	Class RA2	Area (m ²)	0.240	Legend	Black

Sign Ref.	Gisburn	Width (mm)	909	Background	White
x Height	62.500	Height (mm)	235	Border	Black
Material	Class RA2	Area (m ²)	0.210	Legend	Black


Sign Ref.	Sawley Rd	Width (mm)	1431	Background	White
x Height	62.500	Height (mm)	1070	Border	Black
Material	Class RA2	Area (m ²)	1.532	Legend	Black

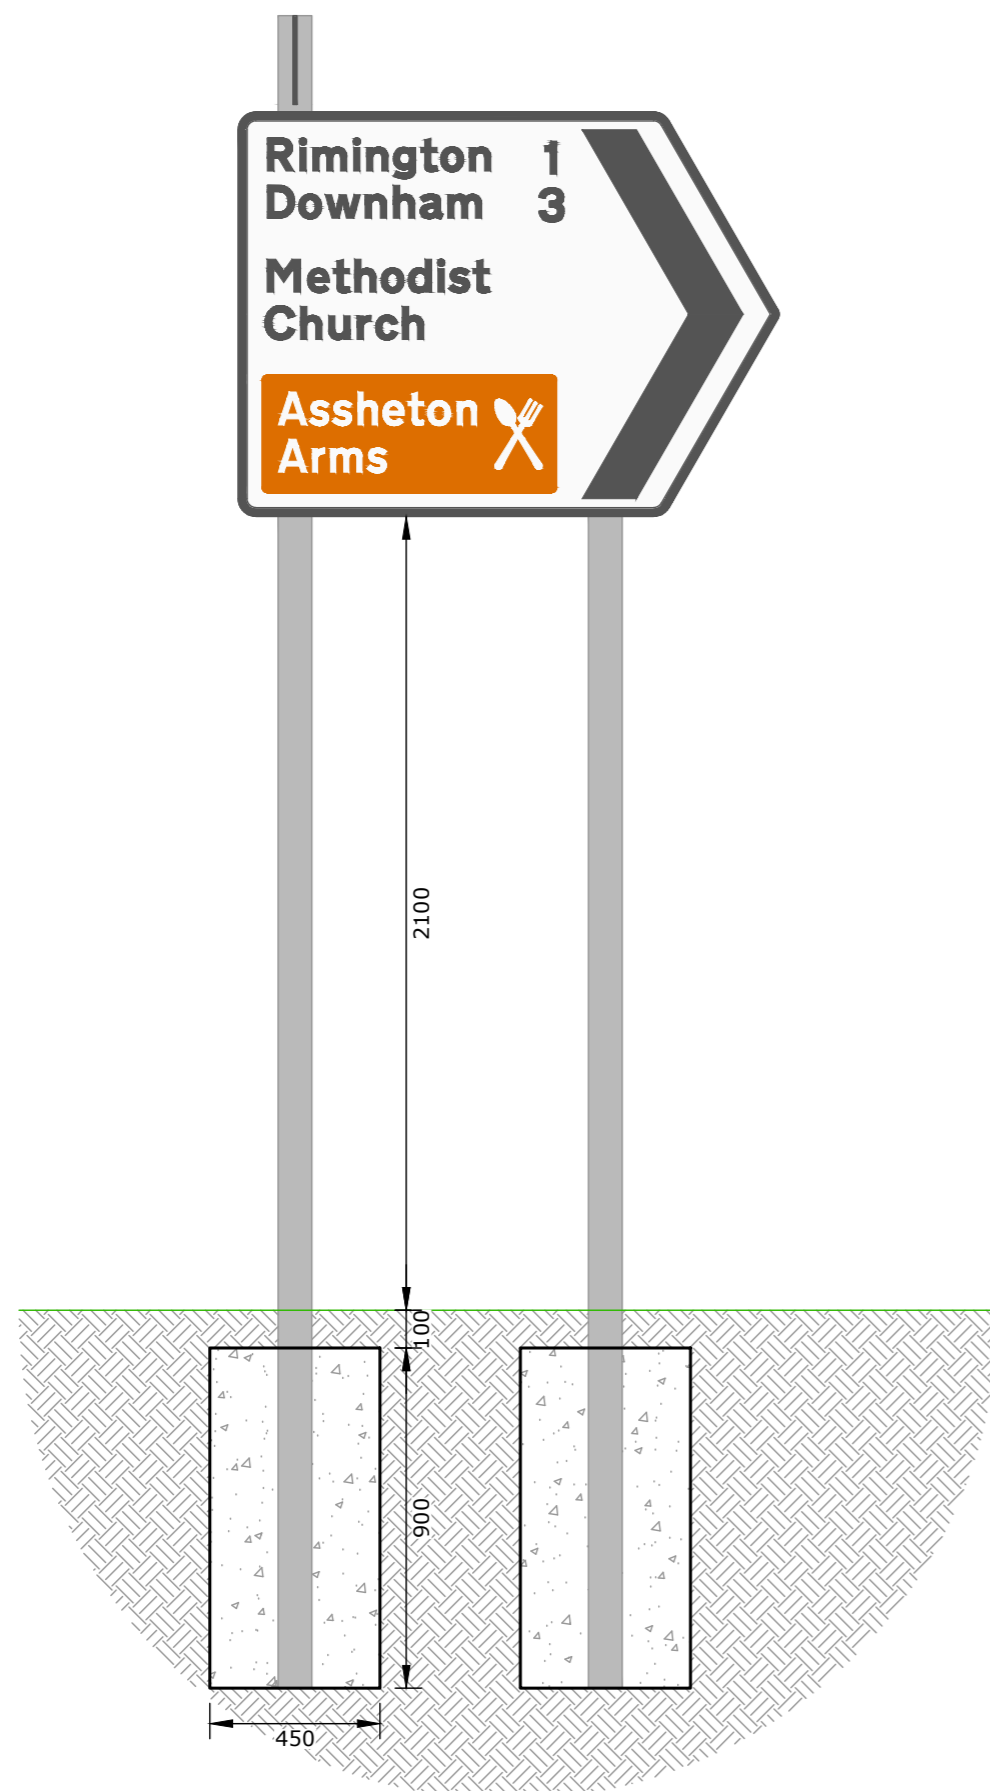

View from Sawley Road approach

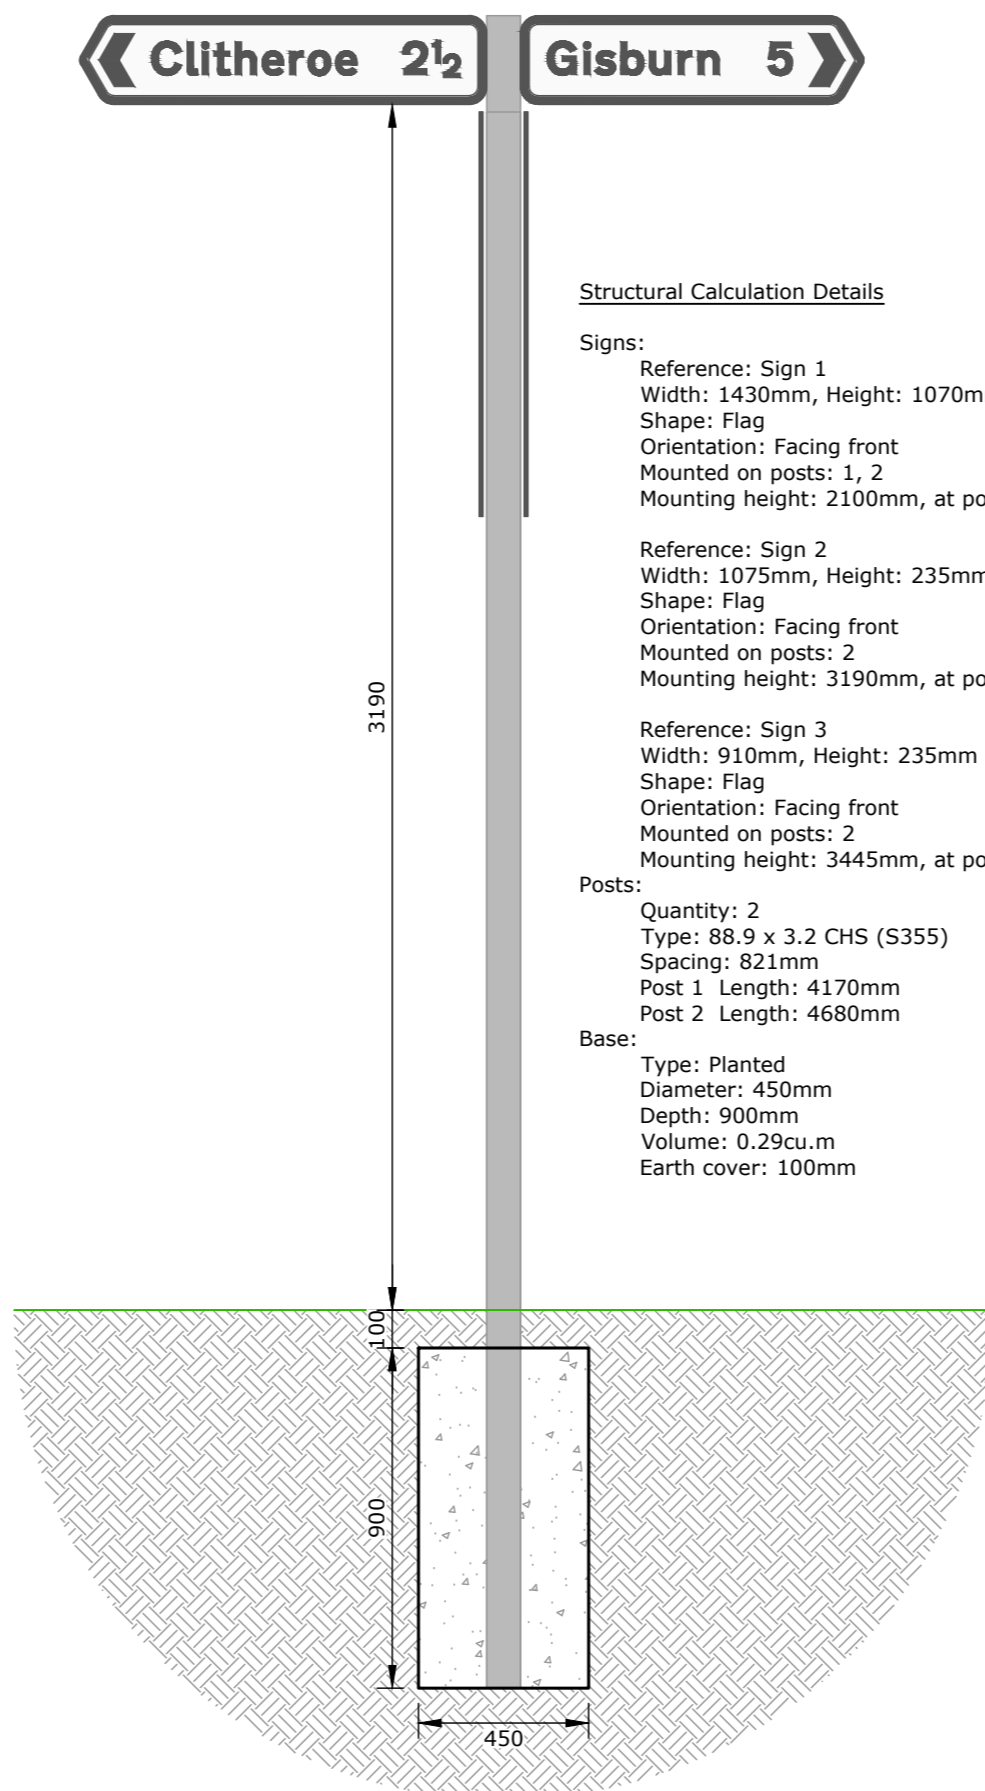

View from Downham Road approach

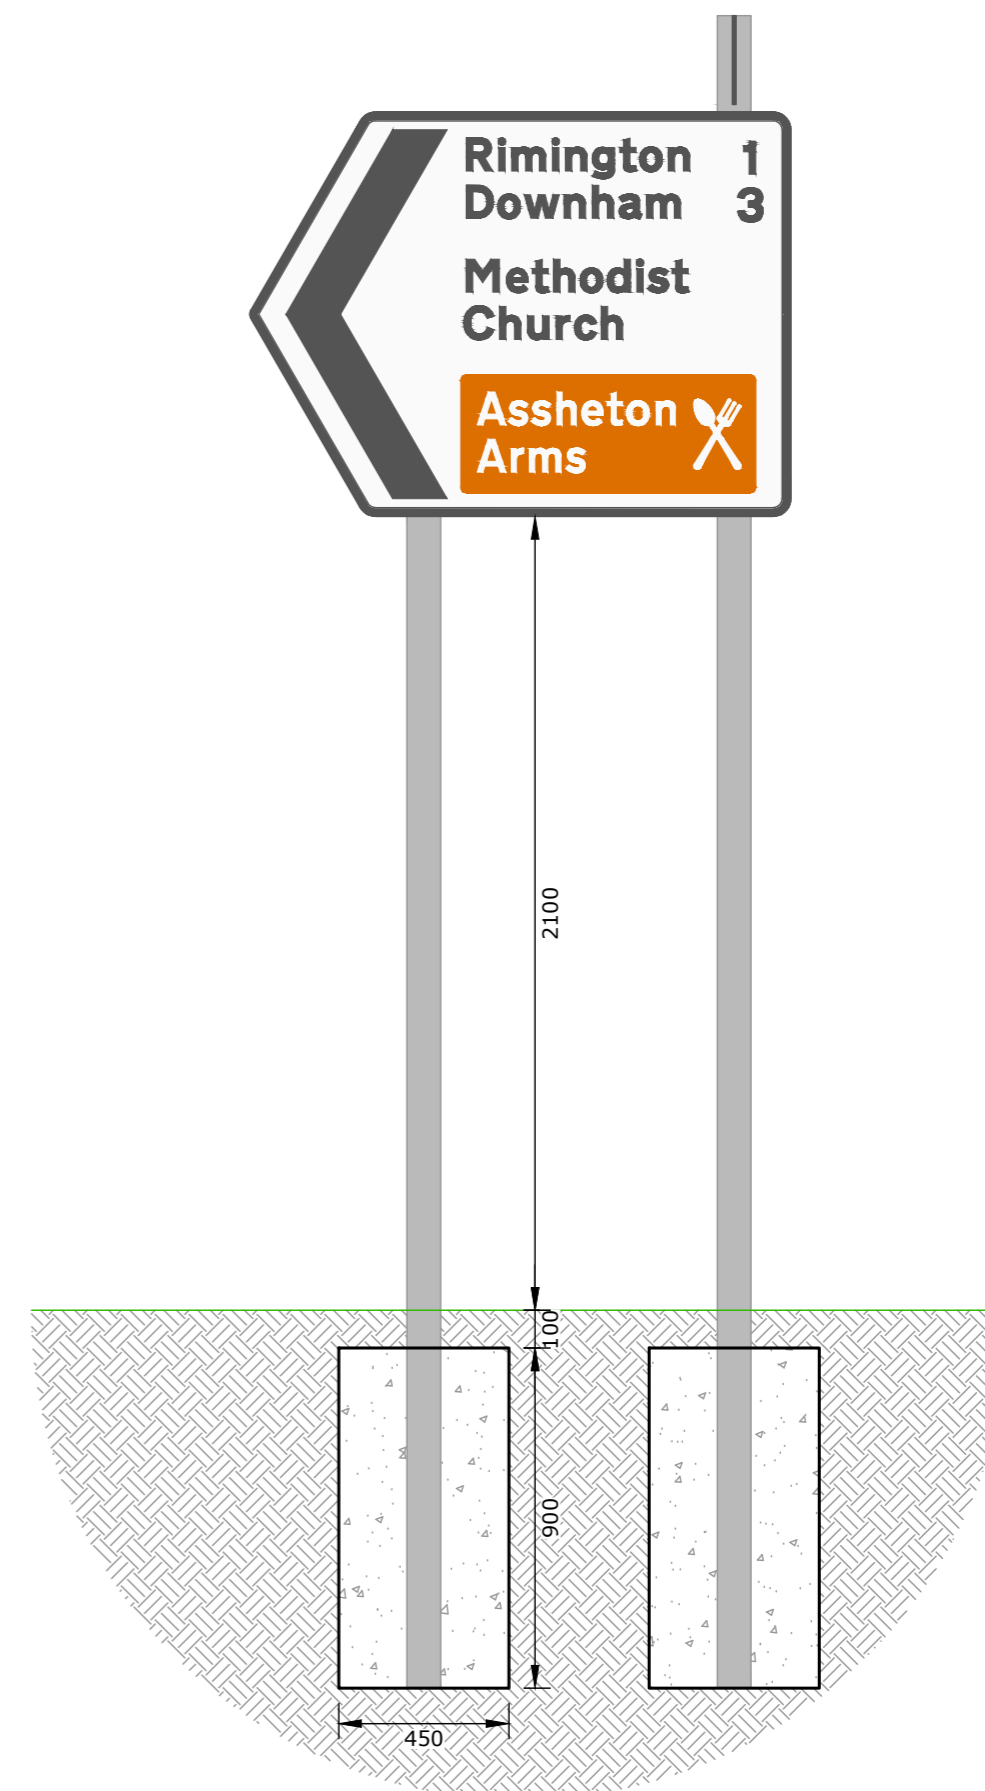

View from Sawley Road approach

Structural Calculation Details

Signs:

Reference: Sign 1
 Width: 1430mm, Height: 1070mm
 Shape: Flag
 Orientation: Facing front
 Mounted on posts: 1, 2
 Mounting height: 2100mm, at post

Reference: Sign 2
 Width: 1075mm, Height: 235mm
 Shape: Flag
 Orientation: Facing front
 Mounted on posts: 2
 Mounting height: 3190mm, at post

Reference: Sign 3
 Width: 910mm, Height: 235mm
 Shape: Flag
 Orientation: Facing front
 Mounted on posts: 2
 Mounting height: 3445mm, at post

Posts:

Quantity: 2
 Type: 88.9 x 3.2 CHS (S355)
 Spacing: 821mm
 Post 1 Length: 4170mm
 Post 2 Length: 4680mm

Base:

Type: Planted
 Diameter: 450mm
 Depth: 900mm
 Volume: 0.29cu.m
 Earth cover: 100mm

Proposed Sign Arrangement

Scale 1:20

R G PARKINS

Kendal | 01539 729393 Lancaster | 01524 32548

Scale @ A2: 1:20	First Issue: 26/10/23	Office of Origin: Kendal
Drawn by: RW	Checked by: AR	Approved: RW
Client: Pringle Homes	Project No: K39346	Drawing No: 10
Project: Crow Trees Farm	Rev: -	
Drawing Title: Proposed Sign Arrangement	BIM No: -	