


SITE LOCATION PLAN FOR CONCRETE YARD RENEWAL AT HESKETH
END FARM

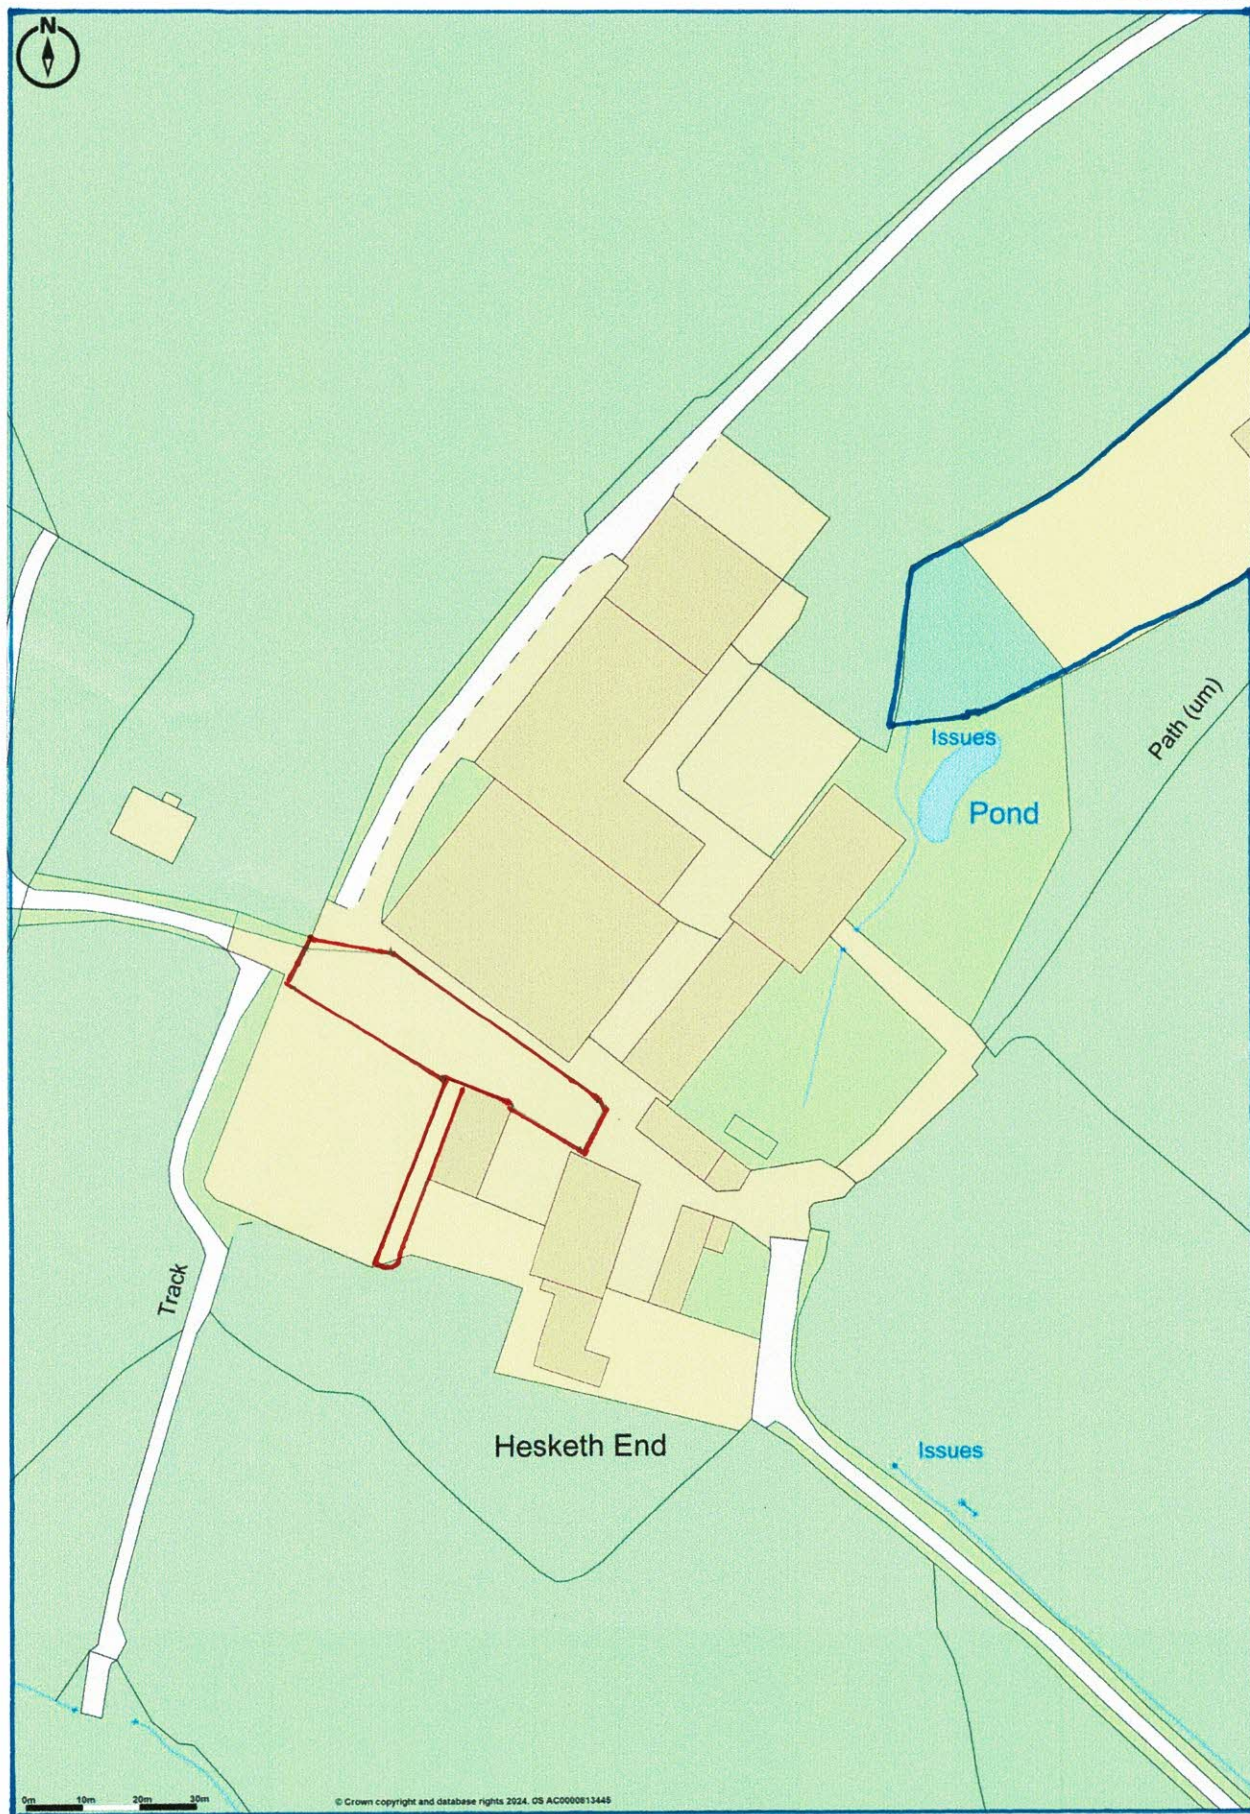

Promap
LANDMARK INFORMATION

© Crown copyright and database rights 2024. OS AC0000813445
Plotted Scale - 1:1250. Paper Size - A4

SCALE: A4
1:1250

— EXTENT OF OWNERSHIP
— YARD AREA FOR REPLACEMENT CONCRETE