

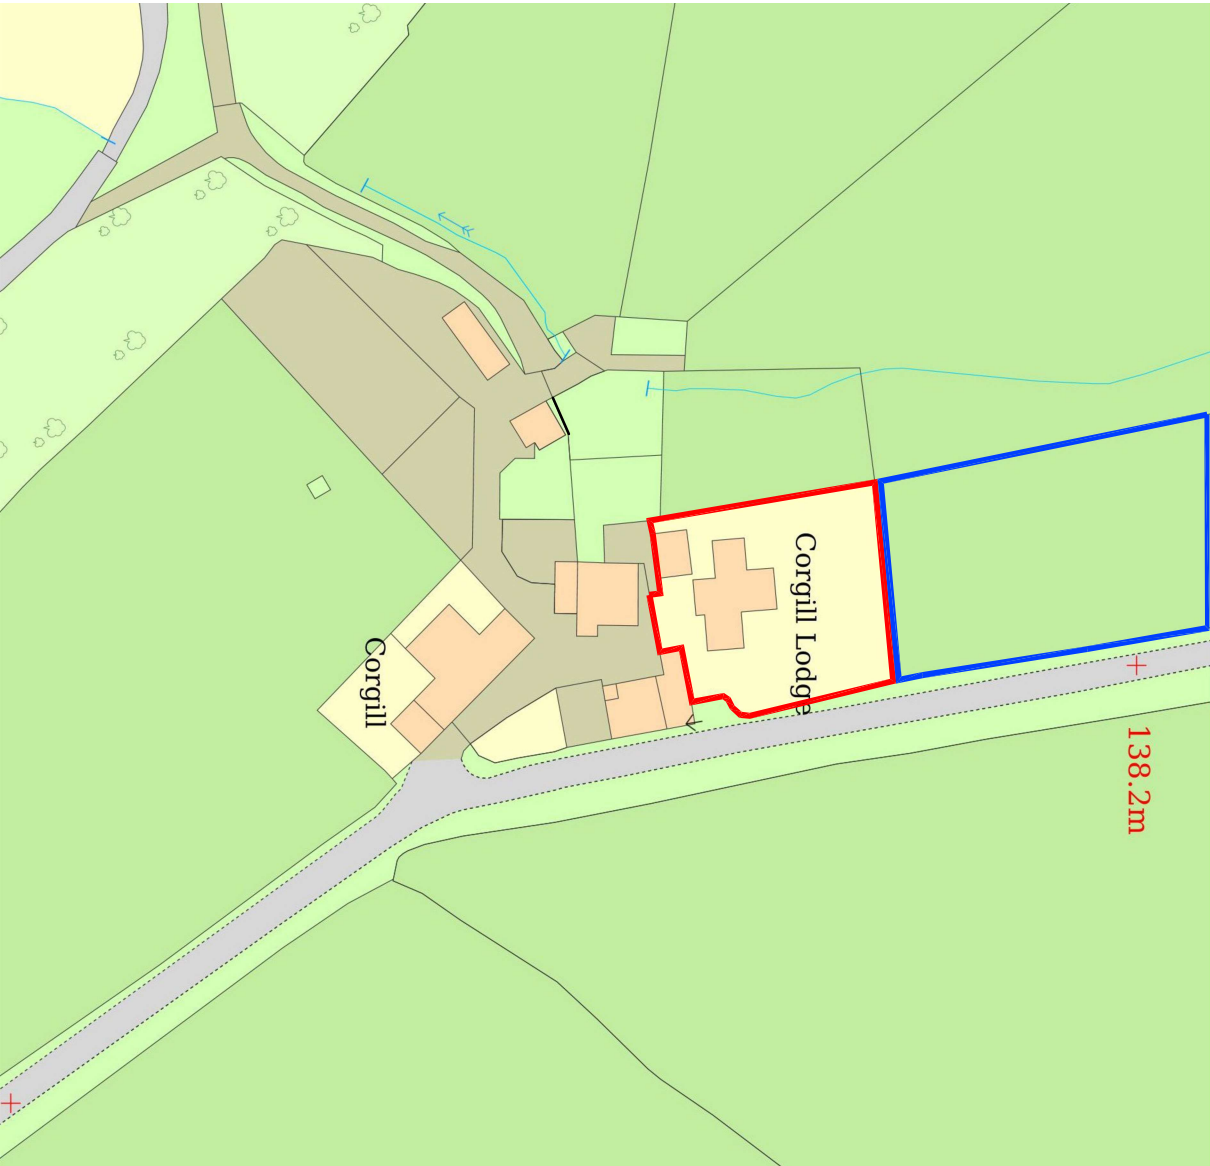


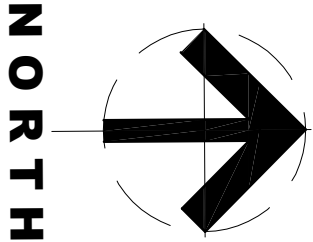

© Crown copyright and database rights 2024 OS 100054135. Map area bounded by: 377102.449908 377302.450108. Produced on 19 August 2024 from the OS National Geographic Database. Supplied by UKPlanningMaps.com. Unique plan reference: p4f/uk/1138824/1531956

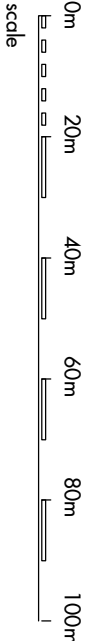

© Crown copyright and database rights 2024 OS 100054135. Map area bounded by: 377102.449908 377302.450108. Produced on 19 August 2024 from the OS National Geographic Database. Supplied by UKPlanningMaps.com. Unique plan reference: p4f/uk/1138824/1531956

qmw+q architects Robinson's Barn Widley Clifford Lancs BB710A Tel: 01254 485848 Email: info@qmw-architects.com Web: www.qmw-architects.com Private Residential Housing Commercial Conservation Domestic Architects Registration Board				Client DAVID WILSON		Scale 1:1250	Sheet Size A3	Job Number 24-041	Drawn By AW		Checked AW
Project CORGILL LODGE BOLTON BY BOWLAND				Drawing Title LOCATION PLAN		Drawing Stage PLANNING		Drawing Number PL01	Revision	Final Issue	