

Appendix 1: Photographic Archive List

Photo	Facing	Location	Structure	Room	Description
1	South	Exterior	E, F		Northeast elevation of barn and store
2	West	Exterior	F, E		Oblique view of southeast and northeast elevations
3	Southwest	Exterior	E		Doorway, northeast elevation
4	Southwest	Exterior	E		Representative shot of window on northeast elevation
5	Southwest	Exterior	E		Window on northeast elevation
6	Southwest	Exterior	E		Southeast doorway on northeast elevation
7	Southwest	Exterior	E		Blocked opening, first floor, northeast elevation
8	Southwest	Exterior	E		Change in masonry south of round opening, first floor, northeast elevation
9	East-southeast	Ground Floor	E		General interior view of byre
10	South	Ground Floor	E		General interior view of byre
11	West-northwest	Ground Floor	E		View of byre from the south
11	Northeast	Ground Floor	E		Interior view of window
13	Northeast	Ground Floor	E		Interior view of window
14	Northeast	Ground Floor	E		Interior view of doorway
15	Northeast	Ground Floor	E		Interior view of south doorway
16	Southeast	Ground Floor	E		General view of ground floor byre
17	Northwest	Ground Floor	E		General interior view of byre
18	Southwest	Ground Floor	E		Close up of stall
19	Southwest	Ground Floor	E		Close-up of ceiling with pipework
20	Southwest	Ground Floor	E		Close up of window
21	Southwest	First Floor	E	loft	Blocked and modified pitching hole
22	Southeast	First Floor	E	loft	Blocked loft door on southeast elevation

Photo	Facing	Location	Structure	Room	Description
23	Southeast	First Floor	E	loft	Holes for ventilation or removed purlins and ridge beam
24	Northeast	First Floor	E	loft	View towards northeast wall
25	North-northeast	First Floor	E	loft	View towards the northeast wall
26	North	First Floor	E	loft	General view of loft
27	Northwest	First Floor	E	loft	View of king-post roof truss
28	West	First Floor	E	loft	View of northwest corner
29	West	First Floor	E	loft	Blocked opening on southwest wall
30	South	First Floor	E	loft	Close up of southwest wall
31	South	Exterior	F		Northeast elevation
32	Southwest	Exterior	F		Modern doorway on the northeast elevation
33	Southwest	Exterior	F		Close up of doorway on northeast elevation
34	South	Ground Floor	F	1.3	General interior view
35	Southwest	Ground Floor	F	1.1	General view of workshop
36	Southwest	Ground Floor	F	1.1	General view of workshop showing removed brick wall
37	Southwest	Ground Floor	F	1.1	View of window on southwest wall
38	Southeast	Ground Floor	F	1.1	Cast iron column
39	Northeast	Ground Floor	F	1.1	Cast iron column
40	South-southeast	Ground Floor	F	1.2	General interior view
41	Southwest	Ground Floor	F	1.2	Close up of window
42	Southeast	Ground Floor	F	1.2	Tongue and groove ceiling
43	West	Exterior	F		Southeast elevation
44	North	Exterior	E, F		Southwest elevations
45	Northeast	Exterior	F		Southwest elevation
46	Northeast	Exterior	F		Close up of window on southwest elevation
47	Northeast	Exterior	F		Close up of window on southwest elevation
48	Northeast	Exterior	E		Southwest elevation
49	Northeast	Exterior	E		Close up of repaired window opening

Photo	Facing	Location	Structure	Room	Description
50	Northeast	Exterior	E		Close up of first floor modified opening/pitching hole
51	Northeast	Exterior	E		Close up of first floor modified opening/pitching hole
52	North-northwest	Exterior	not part of survey		Abutting structure not part of survey
53	North-northwest	Ground Floor			Interior view of woodshed not part of survey
54	North-northwest	Exterior			General view of structure not part of survey
55-60	South	Exterior			Photos of curtilage buildings not part of the survey
61	East-southeast	Exterior	A		General view of the house from the northwest
62	South-southeast	Exterior	B		Northwest elevation
63	East-southeast	Ground Floor	B		General interior view of coal store
64	West	Exterior	B		East elevation
65	South-southeast	Exterior	C		Garden seat from the north
66	Southeast	Ground Floor	C		Interior view of the garden seat
67	Southwest	Exterior	C		Close up of stone seat
68	Southwest	Ground Floor	C		Roof structure
69	South-southwest	Exterior	C		East elevation
70	Southeast	Exterior	C		View towards the garden seat from the northwest
71	East-northeast	Exterior	D		Southwest elevation
72	Southeast	Exterior	D		Oblique view of southwest elevation
73	South-southeast	Exterior	D		Small store, northwest elevation
74	South-southeast	Exterior	D		Small store, northwest elevation
75	South-southeast	Exterior	D		Close up of northeast window
76	Southwest	Exterior	D		Cart shed northeast elevation
77	Southwest	Ground Floor	D	1.1	General interior view
78	Southwest	Exterior	D		Northeast elevation
79	Northwest	Exterior	A		View towards the house from the southwest

Photo	Facing	Location	Structure	Room	Description
80	Southwest	Ground Floor	D	1.1	General interior view
81	Northeast	Ground Floor	D	1.1	Reused timber beam
82	North-northwest	Exterior	D		Southeast elevation
83	North-northwest	Exterior	D		Removed chimney from southeast gable
84	North-northwest	Exterior	D		Stonework beneath render
85	South-southeast	Exterior	A2		Northwest elevation
86	South-southeast	Exterior	A2		Doorway on northwest elevation
86	South-southeast	Exterior	A2		First floor window on northwest elevation
88	Southwest	Exterior	A1		Ground floor window on northeast elevation
89	Southwest	Exterior	A1		Close up of ventilation brick on northeast elevation
90	Southwest	Exterior	A1		Ground floor window on northeast elevation
91	Southwest	Exterior	A1		Boot scraper
92	Southwest	Exterior	A1		Doorway on northeast elevation
93	South	Exterior	A1, A2		Oblique view of the east side of the house
94	South-southeast	Exterior	A1		Northwest elevation
95	South	Exterior	A1		Ground floor window on northwest elevation
96	South-southeast	Exterior	A1		First floor window on northwest elevation
97	South-southeast	Exterior	A1		Stairwell window
98	South-southeast	Exterior	A1		Stairwell window and front door
99	South-southeast	Exterior	A1		Front door
100	South-southeast	Exterior	A1		Ground floor window
101	South-southeast	Exterior	A1		First floor window on northwest elevation
102	Southeast	Exterior	A1		Southwest elevation
103	South-southeast	Exterior	A1		Front, northwest elevation

Photo	Facing	Location	Structure	Room	Description
104	East-southeast	Exterior	A1		Southwest elevation
105	North	Exterior	A1		Southwest elevation
106	North	Exterior	A1, A2		Southeast elevation
107	Northeast	Exterior	A1		Close up of chimney on southwest gable
108	North-northwest	Exterior	A1, A2		Southeast elevation
109	North-northwest	Exterior	A1, A2		Southeast elevation
110	North-northwest	Exterior	A1, A2		Southeast elevation
111	North-northwest	Exterior	A2		Southeast elevation
112	North-northwest	Exterior	A1		Close up of door on southeast elevation
113	North-northwest	Exterior	A1		Ground floor window, southeast elevation
114	North-northwest	Exterior	A1		Representative show of second floor window, southeast elevation
115	North-northwest	Exterior	A1		Representative shot of second floor window, southeast elevation
116	North-northwest	Exterior	A1		Representative show of second floor window, southeast elevation
117	North-northwest	Exterior	A1		Representative shot of second floor window, southeast elevation
118	West-northwest	Exterior	A1		Sundial on southeast elevation
119	North-northwest	Exterior	A1		Ground floor window, southeast elevation
120	North-northwest	Exterior	A1		Ground floor window, southeast elevation
121	North-northwest	Exterior	A1		Second floor window, southeast elevation
122	East-northeast	Exterior	A2		Southwest elevation
123	East-northeast	Exterior	A2		Southwest elevation doorway
124	North-northwest	Ground Floor	A2		General interior view of the cheese room
125	North-northwest	Ground Floor	A2		Close up of plank and batten door
126	North-northwest	Ground Floor	A2		Close up of first floor window

Photo	Facing	Location	Structure	Room	Description
127	Southwest	Ground Floor	A2		Close up of possible salting trough
128	Southeast	Ground Floor	A2		Close up of roof structure
129	Southeast	Ground Floor	A2		Close up of roof structure
130	South-southeast	Ground Floor	A2		General view towards the southeast
131	South-southeast	Ground Floor	A1		Close up of window on southwest wall
132	South-southeast	Ground Floor	A1		Close up of blocked doorway
133	Southwest	Exterior	A2		Plank and batten door
134	South-southeast	Ground Floor	A2		Platform with fittings in front of the cheese press
135	East-northeast	Ground Floor	A3		Close up of the cheese press
136	East-northeast	Ground Floor	A3		Close up of the cheese press
137	East-northeast	Ground Floor	A3		Close up of the cheese press
138	South-southeast	Ground Floor	A2		Close up of the cheese press, northwest side
139	East-northeast	Ground Floor	A3		Close up of the cheese press
140	South-southeast	Ground Floor	A2		Close up of the cheese press, northwest side
141	Southwest	Ground Floor	A1	1.1	View of kitchen
142	South-southwest	Ground Floor	A1	1.1	View towards the southeast wall
143	North	Ground Floor	A1	1.1	View of kitchen towards the northwest
144	East-northeast	Ground Floor	A1	1.1	View towards the northeast wall
145	North-northwest	Ground Floor	A1	1.1	Kitchen door
146	North-northwest	Ground Floor	A1	1.1	Interior view of the window
147	Southwest	Ground Floor	A1	1.1	Close up of cooking range
148	East-northeast	Ground Floor	A1		View along the corridor
149	East-northeast	Ground Floor	A1	1.1	Close up of built in cupboards
150	South-southeast	Ground Floor	A1	1.1	Close up of kitchen ceiling

Photo	Facing	Location	Structure	Room	Description
151	East-northeast	Ground Floor	A1		Ground floor landing
152	North-northwest	Ground Floor	A1		Under stairs cupboard
153	Southwest	Ground Floor	A1		View along the corridor
154	South-southeast	Ground Floor	A1		View from the stairs towards the ground floor
155	Southeast	Ground Floor	A1		View from the stairs towards the ground floor
156	Southwest	Ground Floor	A1	1.2	View of the living room towards modern fireplace
157	South-southeast	Ground Floor	A1	1.2	View of window seat along the southeast wall
158	South-southeast	Ground Floor	A1	1.2	View of window seat along the southeast wall
159	Southwest	Ground Floor	A1	1.2	View of the living room towards modern fireplace
160	South-southeast	Ground Floor	A1	1.2	Close up of later doorway
161	North-northeast	Ground Floor	A1	1.2	View towards the partition wall to the northwest
162	East-northeast	Ground Floor	A1	1.2	General view towards the northeast partition
163	East-northeast	Ground Floor	A1	1.2	Close up of doorway
164	North-northwest	Ground Floor	A1	1.2	View towards the corridor doorway
165	West-northwest	Ground Floor	A1	1.2	Blocked doorway with ventilation above
166	North-northeast	Ground Floor	A1	1.2	Close up of doorway to the corridor
167	South-southeast	Ground Floor	A1	1.2	Close up of main beam, possibly reused, showing notches for former joists
168	Southwest	Ground Floor	A1	1.2	Close up of main beams
169	East-northeast	Ground Floor	A1	1.3	General view of living room
170	Southeast	Ground Floor	A1	1.3	View towards window with original shutters
171	South-southeast	Ground Floor	A1	1.3	Close up of original window
172	Southwest	Ground Floor	A1	1.3	General view towards the southwest wall

Photo	Facing	Location	Structure	Room	Description
173	West-northwest	Ground Floor	A1	1.3	View of the northwest wall
174	North-northwest	Ground Floor	A1	1.2	View of timber stud showing empty mortices
175	East-northeast	Ground Floor	A1	1.5	View of bathroom door
176	East-northeast	Ground Floor	A1	1.5	General view towards the northeast
177	North-northwest	Ground Floor	A1	1.5	Mullioned window
178	Southwest	Ground Floor	A1	1.5	General view of the bathroom
179	East-northeast	Ground Floor	A1	1.4	General view of small room
180	East-northeast	Ground Floor	A1	1.4	Close up of window
181	Southwest	Ground Floor	A1	1.4	General view of the room
182	North-northwest	Ground Floor	A1	1.4	Bricked up fireplace
183	Southwest	Ground Floor	A1	1.4	Close up of doorway
184	South-southeast	Ground Floor	A1		Cellar doorway
185	North-northwest	Ground Floor	A1		View of doglegged staircase
186	North-northwest	First Floor	A1		View of staircase window
187	Southwest	First Floor	A1		View of first floor landing
188	North-northwest	First Floor	A1		View down the stairs from first floor
189	North-northwest	First Floor	A1	2.1	Close up of bathroom window
190	West	First Floor	A1	2.1	General view of bathroom
191	East	First Floor	A1	2.1	General view of bathroom
192	East	First Floor	A1	2.1	View of bathroom doorway
193	Southwest	First Floor	A1	2.1	General view towards the bath and southeast wall
194	South	First Floor	A1	2.3	General view of bedroom
195	South-southeast	First Floor	A1	2.3	Close up of window
196	North	First Floor	A1	2.3	View towards the northwest wall
197	South-southeast	First Floor	A1	2.2	General view of bedroom

Photo	Facing	Location	Structure	Room	Description
198	Southwest	First Floor	A1		First floor landing looking towards staircase to second floor
199	South-southwest	First Floor	A1	2.2	View along the southwest wall, fireplace blocked up
200	South-southeast	First Floor	A1	2.2	Close up of window
201	North	First Floor	A1	2.2	View towards the northwest stud wall to staircase
202	North-northwest	First Floor	A1	2.2	View towards the northwest stud wall to staircase
203	South-southeast	First Floor	A1	2.4	View of master bedroom, blocked fireplace along the northwest wall
204	Southeast	First Floor	A1	2.4	Modern cupboard in front of blocked fireplace
205	South-southeast	First Floor	A1	2.4	Close up of original window with shutters
206	North-northwest	First Floor	A1	2.4	General view along the master bedroom
207	West-northwest	First Floor	A1	2.4	View along the partition wall
208	North-northwest	First Floor	A1	2.5	Bedroom window
209	Northeast	First Floor	A1	2.5	General view of small bedroom
210	Southwest	First Floor	A1	2.5	General view of the bedroom
211	South	First Floor	A1	2.5	View of the southeast wall, possible blocked fireplace
212	Southwest	Second Floor	A1	3.1	View along the second floor attic room with chimney breast along the southwest wall
213	Northeast	Second Floor	A1	3.1	General view of attic room
214	North-northwest	Second Floor	A1	3.1	View towards the northwest wall
215	South-southeast	Second Floor	A1	3.1	General view of the attic room
216	South-southeast	Second Floor	A1	3.1	Close up of window
217	North-northwest	Second Floor	A1	3.1	Roof space above the first floor bathroom
218	North-northwest	Second Floor	A	3.1	Common rafters over purlins
219	Northwest	Second Floor	A	3.1	

Photo	Facing	Location	Structure	Room	Description
220	North-northwest	Second Floor	A	3.1	View of the floor within the roof space north of 3.1
221	Southwest	Second Floor	A	3.2	View of gable and chimney breast above attic room 3.2
222	East-northeast	Second Floor	A	3.2	View of common rafters and purlins with modern supports in the main roof
223	East	Second Floor	A	3.2	General view of the attic room
224	North-northwest	Second Floor	A	3.2	View towards the northwest wall and roof space opening
225	East	Second Floor	A	3.2	General view of attic
226	West	Second Floor	A	3.2	General view of attic room
227	North-northwest	Second Floor	A	3.2	Close up of gable in roof space
228	Northeast	Second Floor	A	3.2	View of roof space north of 3.2
229	West-northwest	Second Floor	A	3.2	View towards the northwest, with modern water tank in the foreground
230	Southeast	Second Floor	A	3.2	View towards the southeast wall
231	Southeast	Second Floor	A	3.2	Close up of roof timbers
232	South-southeast	Second Floor	A	2.3	Close up of window
233	East-northeast	Cellar	A		View of cellar with stone drainage shelves along the walls
234	East-northeast	Cellar	A		Close up of bricked up ventilation window
235	Southwest	Cellar	A		View towards the cellar stairs
236	South-southeast	Cellar	A		Close up of drainage shelf in stone
237	South-southeast	Cellar	A		Close up of drainage shelf in stone
238	South-southwest	Cellar	A		alcove on the cellar stairs
239	Southeast	Cellar	A		View down the cellar stairs
240	Southwest	Exterior	E		Close up of masonry and round opening
241	Southwest	Exterior	E		Northeast elevation

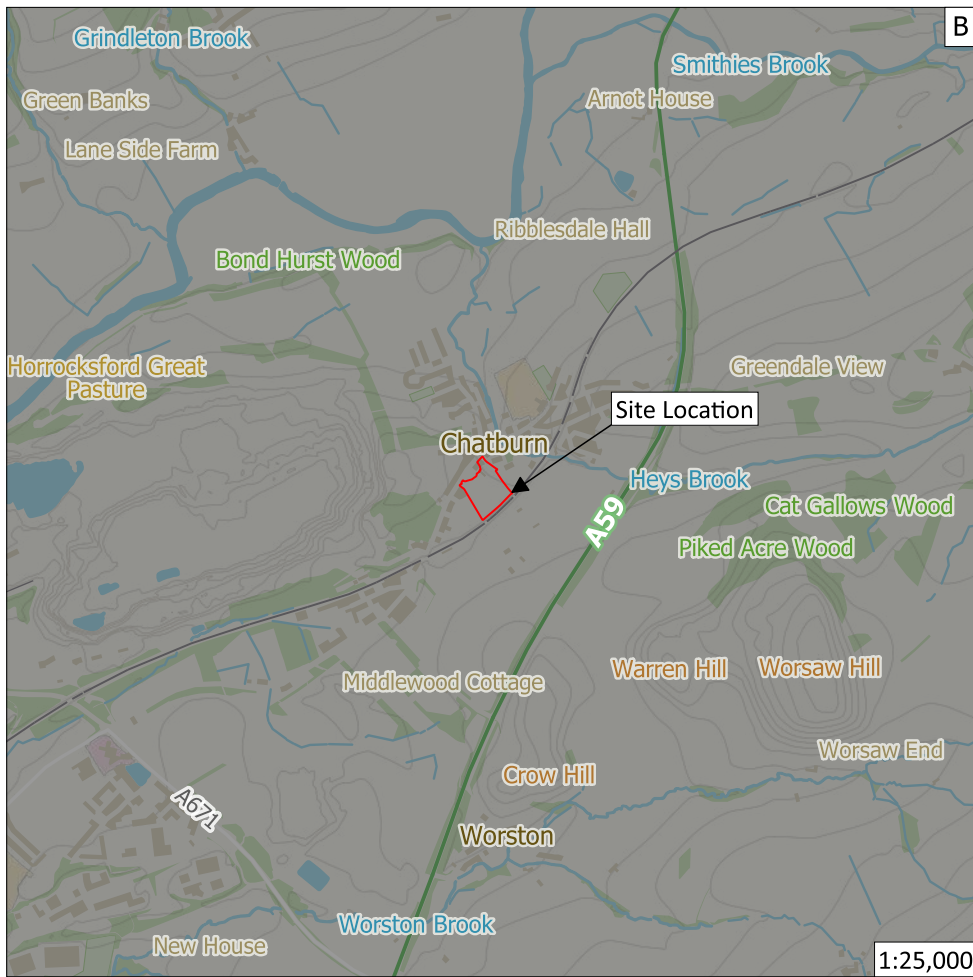
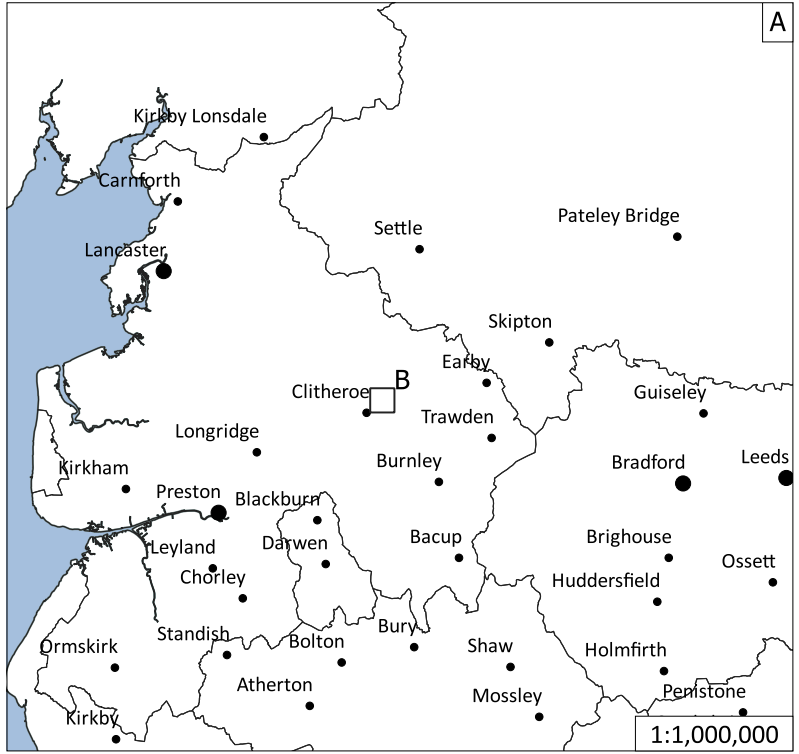
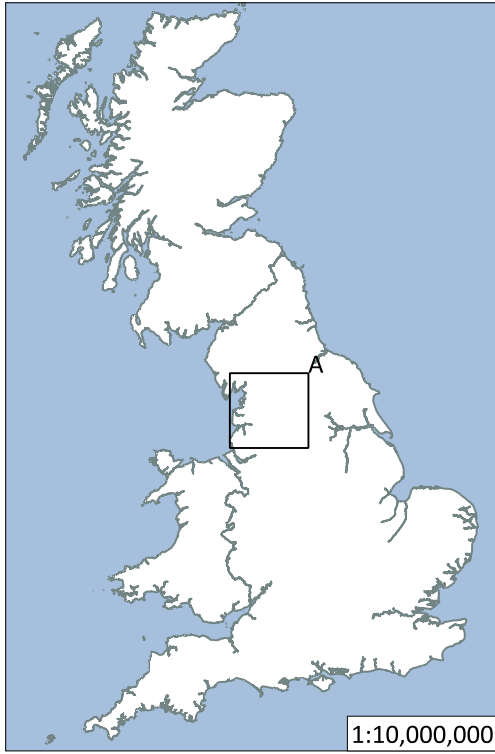


Figure 1: Site location outlined in red

Site Code	CTB 23
Scale	1:10,000,000 1:1,000,000 1:25,000 @ A4
Drawn by	V Zoppi
Date	09/02/2024



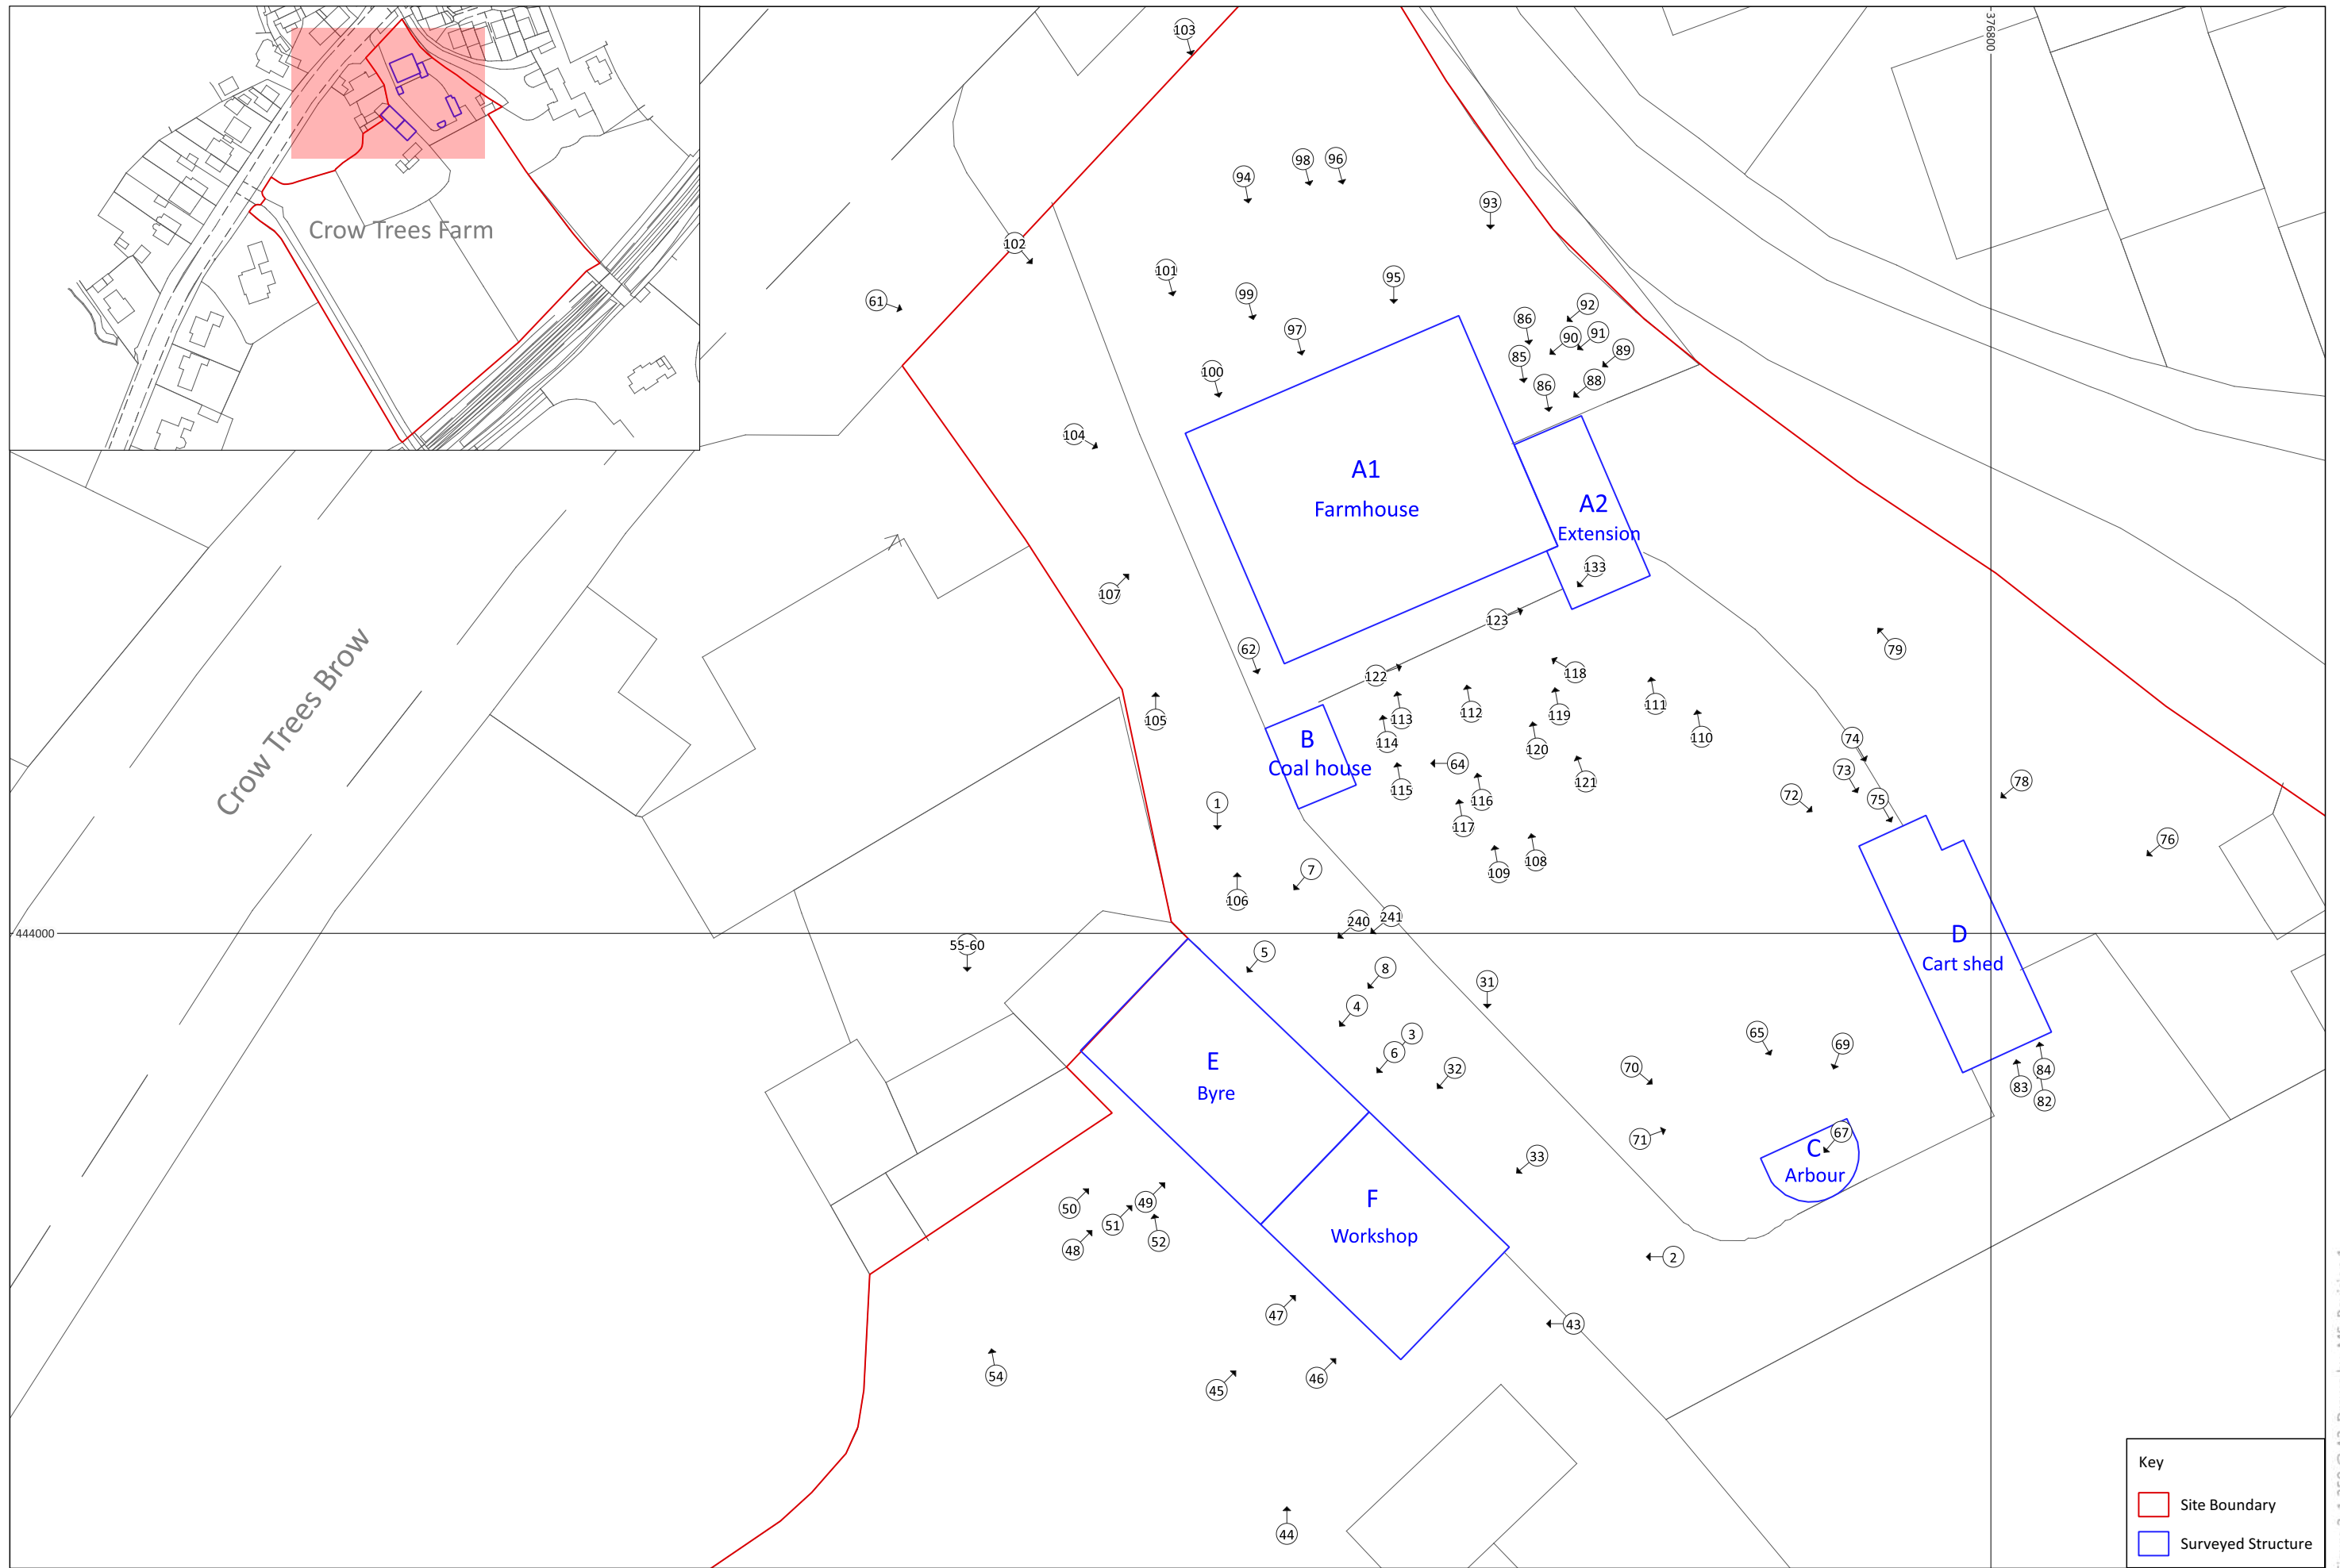


Figure 2: Site plan showing location and direction of exterior photographs (base plan provided by the client)


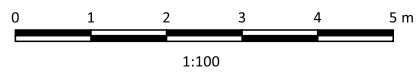
 Crow Trees Farm, Crow
 Trees Brow, Chatburn,
 Lancashire
 Site Code: CCTB 23



Figure 3: Phased Ground floor and cellar plan of Structures A1 and A2, showing location and direction of photographs (base plan provided by the client, amended where required)



Crow Trees Farm, Crow Trees
Brow, Chatburn, Lancashire
Site Code: CCTB 23


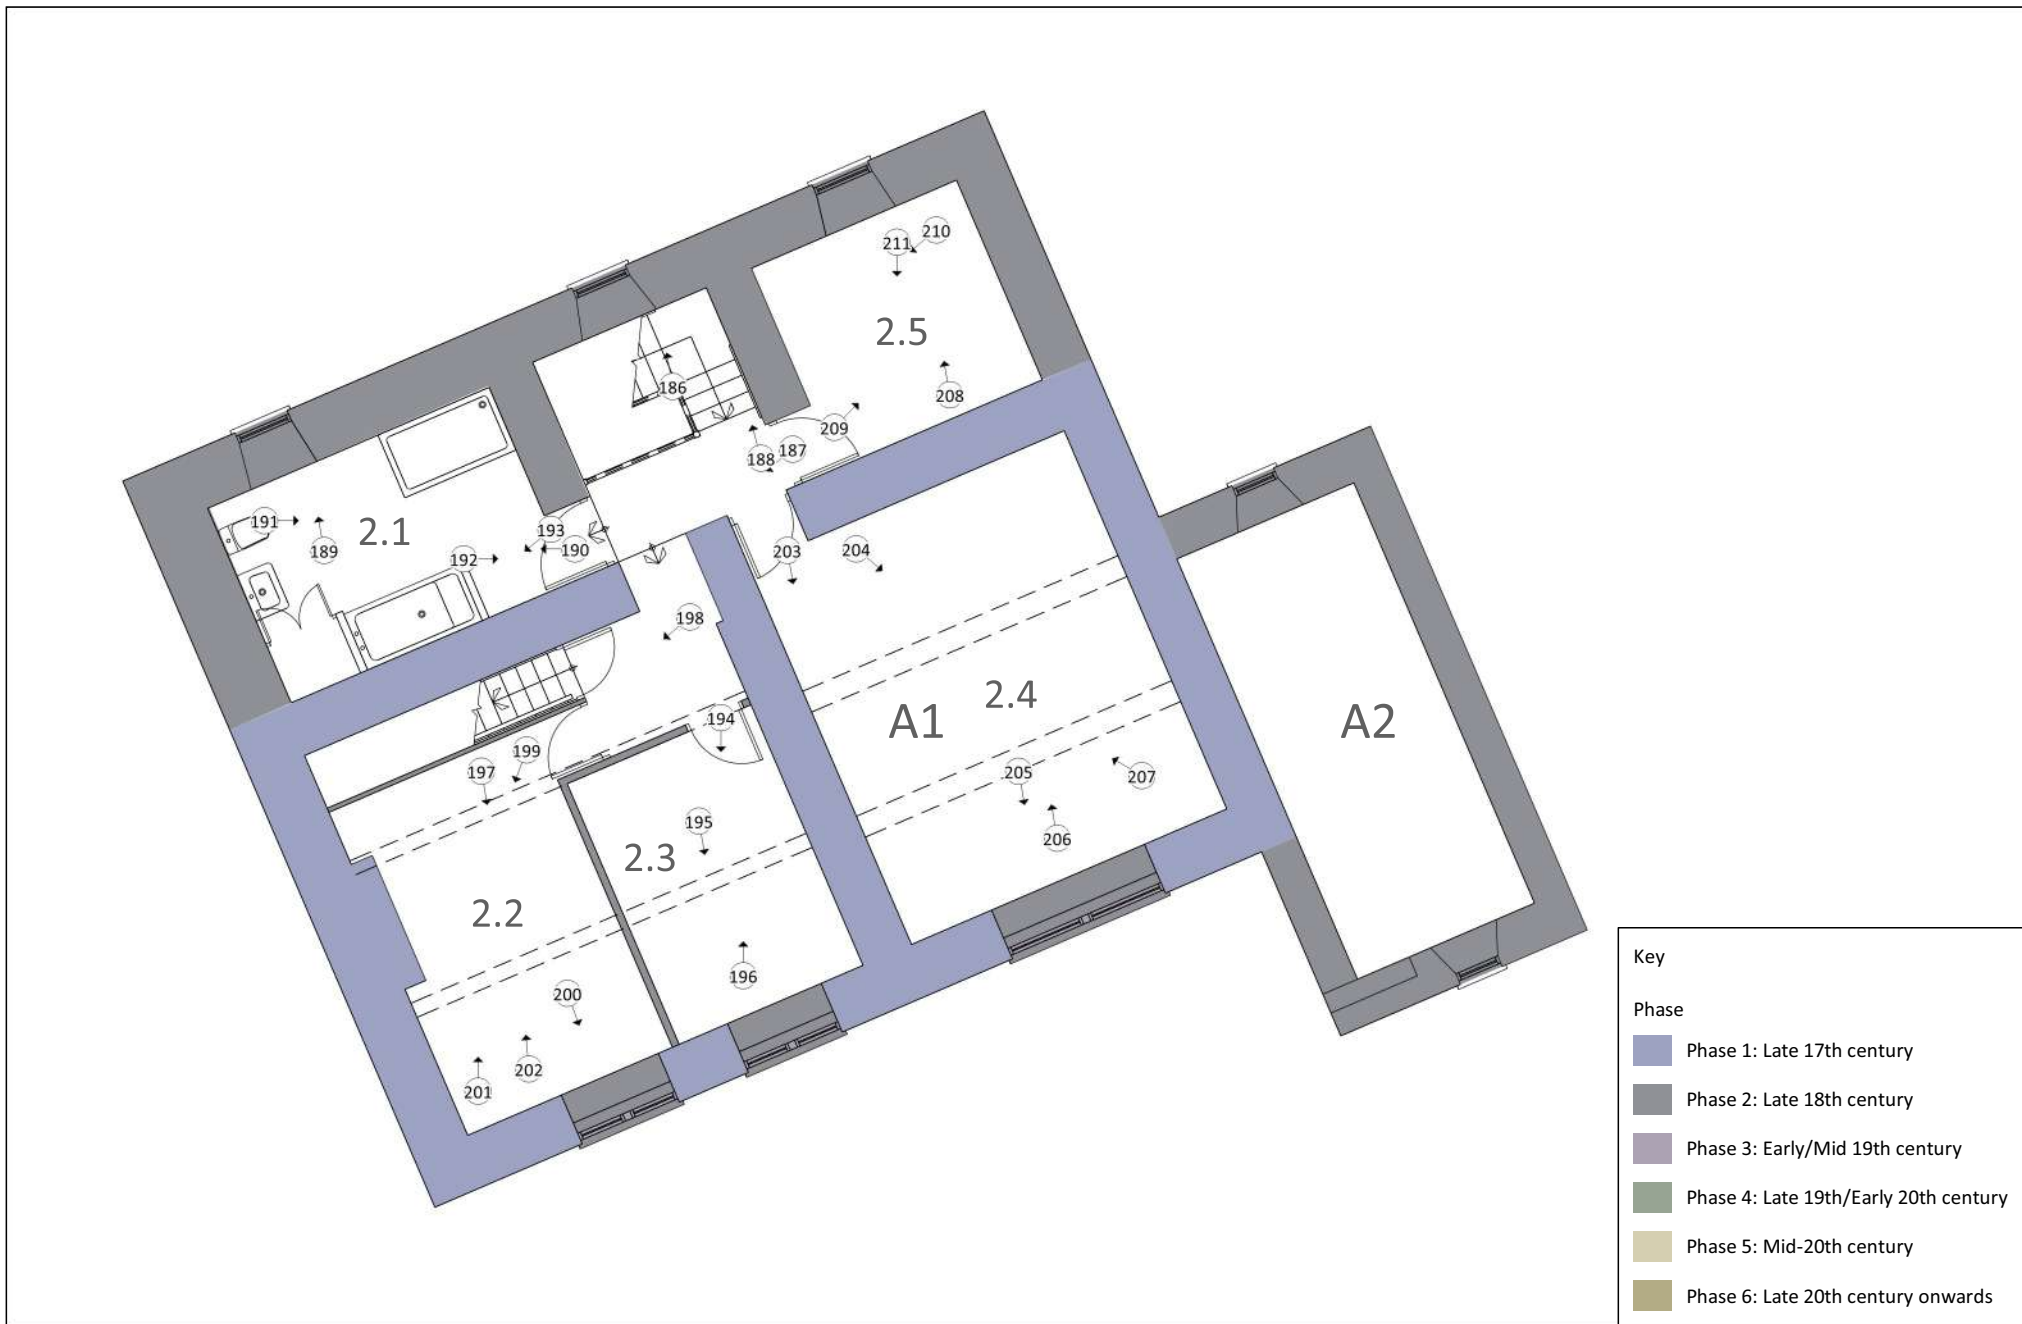


Figure 4: Phased first floor plan of Structures A1 and A2, showing location and direction of photographs (base plan provided by the client, amended where required)

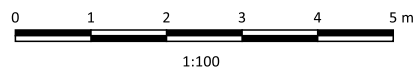

Crow Trees Farm, Crow Trees
Brow, Chatburn, Lancashire
Site Code: CCTB 23


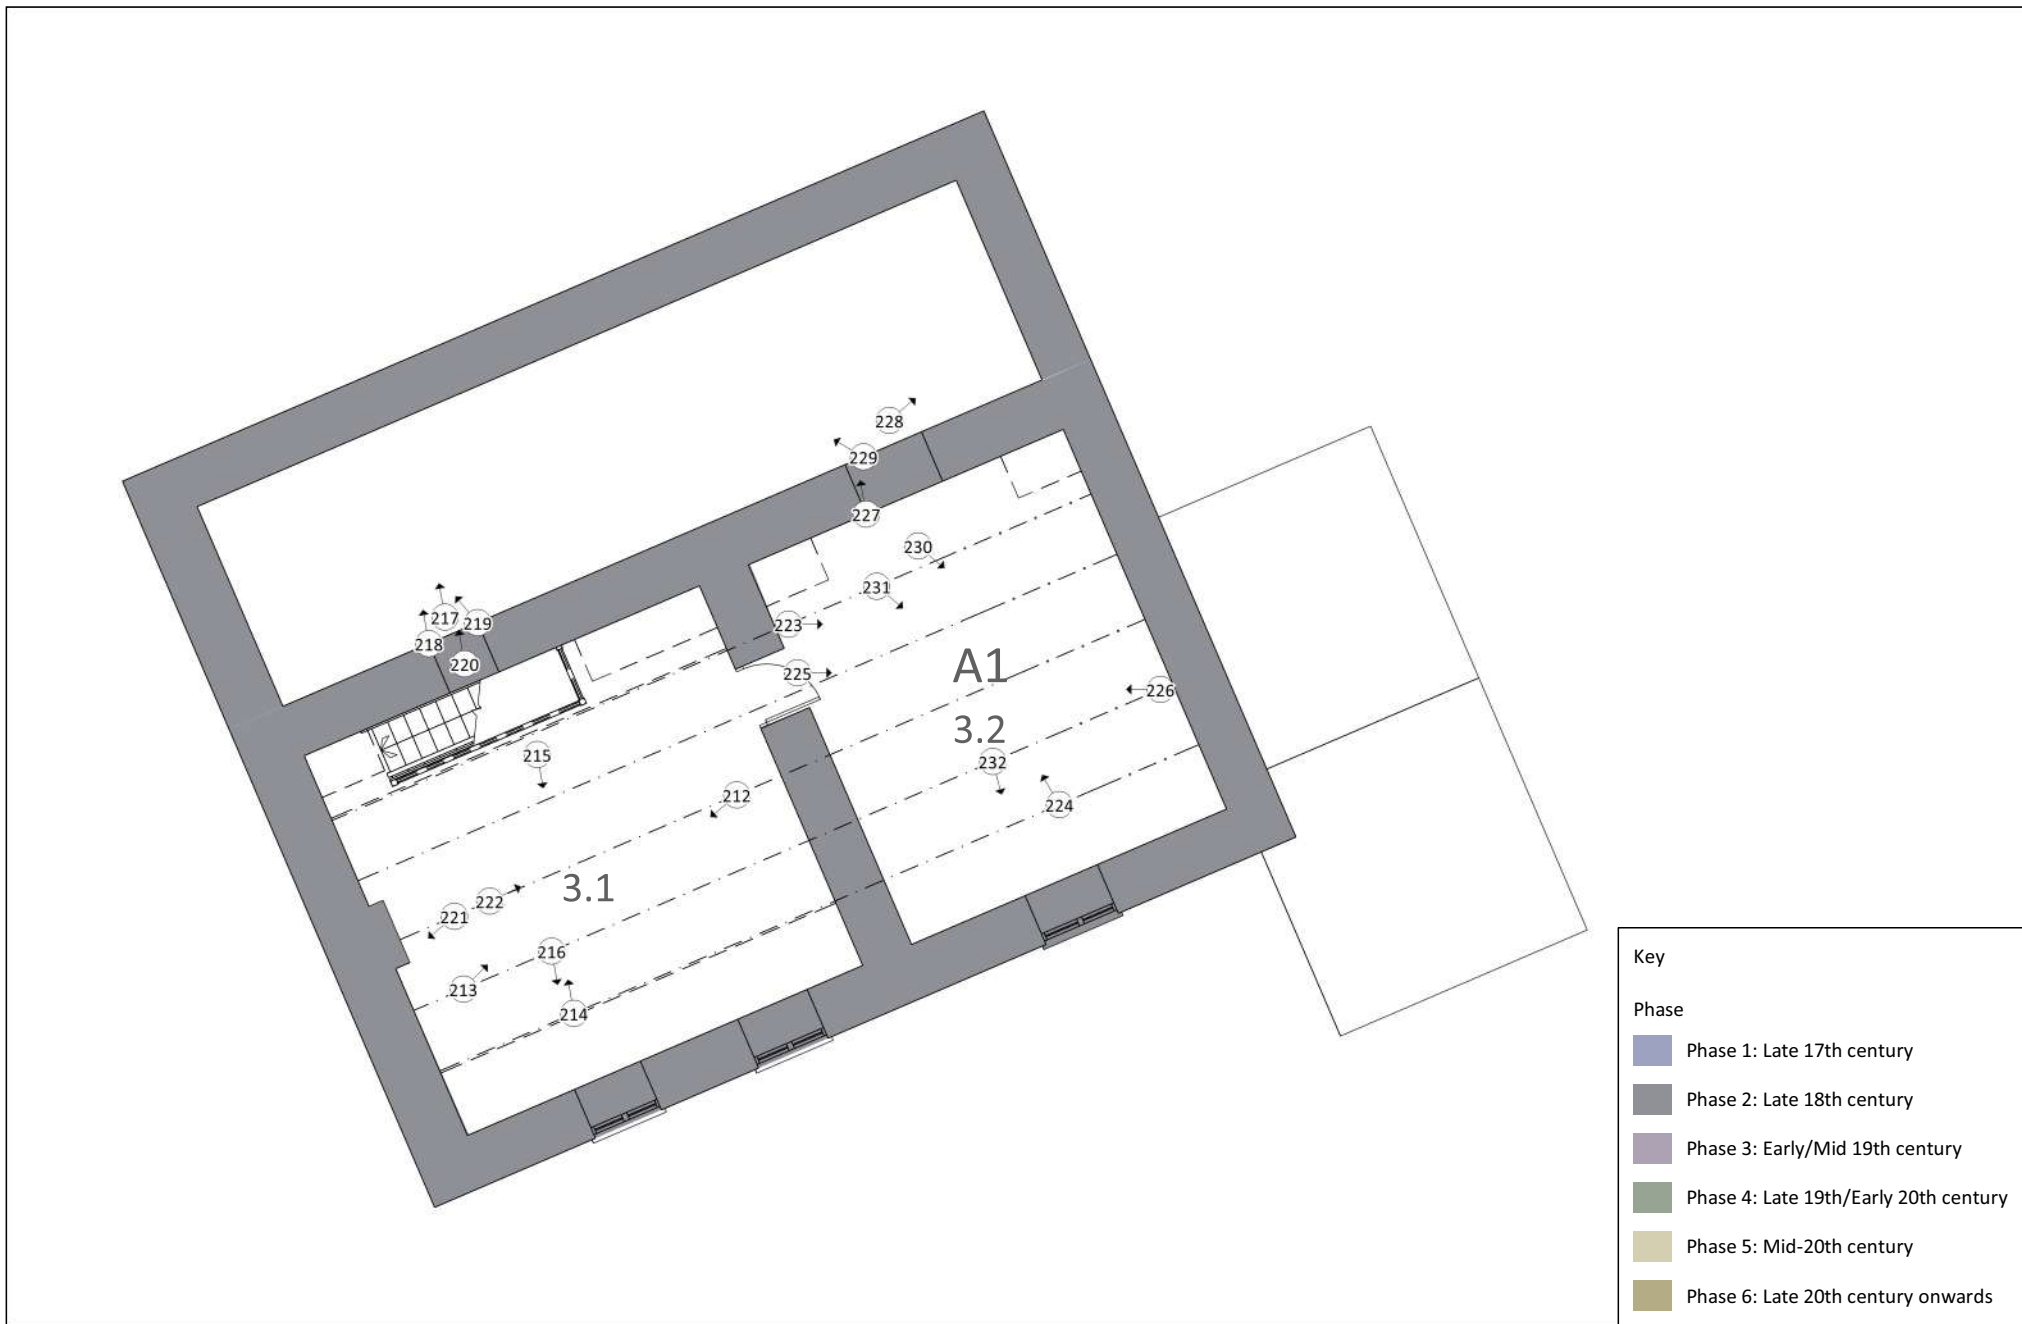


Figure 5: Phased second floor plan of Structure A1, showing location and direction of photographs (base plan provided by the client, amended where required)

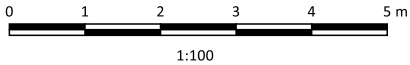

Key


Phase


- Phase 1: Late 17th century
- Phase 2: Late 18th century
- Phase 3: Early/Mid 19th century
- Phase 4: Late 19th/Early 20th century
- Phase 5: Mid-20th century
- Phase 6: Late 20th century onwards


↑ Crow Trees Farm, Crow Trees
Brow, Chatburn, Lancashire
Site Code: CCTB 23



Figure 6: Phased ground floor plan of Structures B, C, D, E and F, showing location and direction of photographs (base plan provided by the client, amended where required)

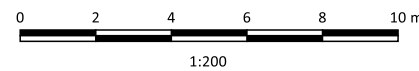

 Crow Trees Farm, Crow Trees
 Brow, Chatburn, Lancashire
 Site Code: CCTB 23

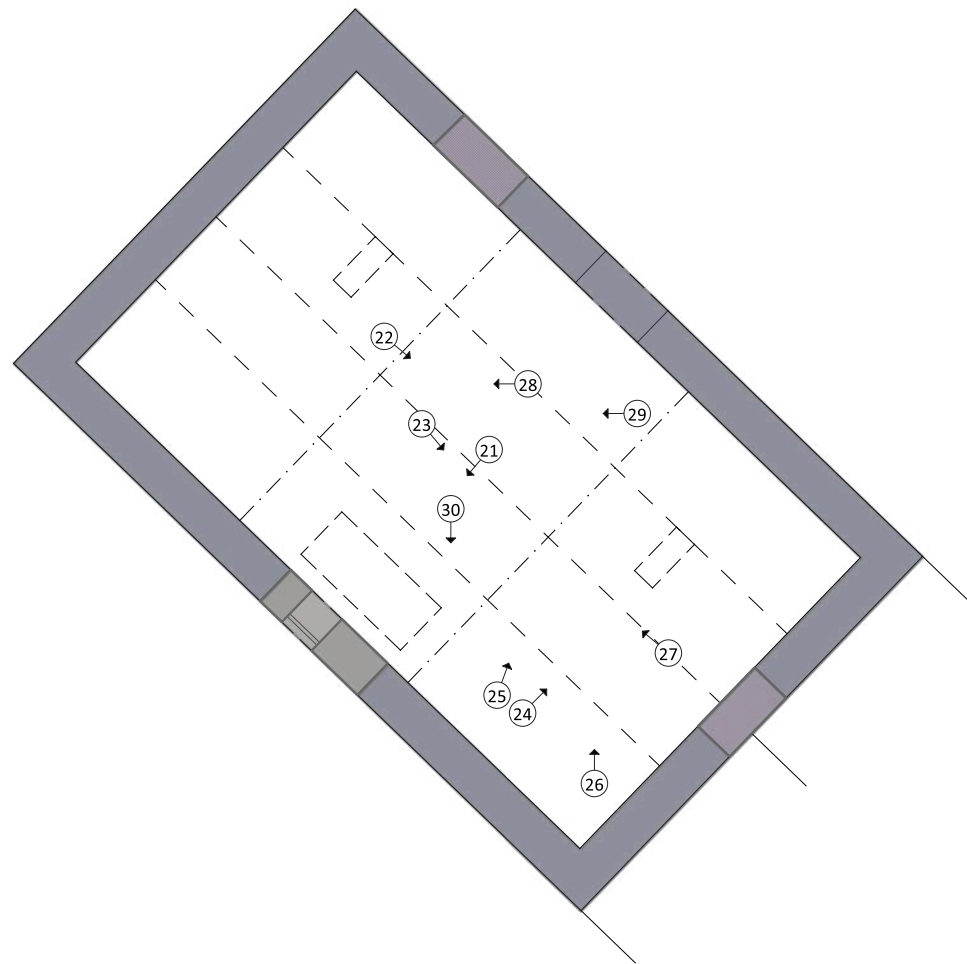

Key


Blocked opening

Phase





- Phase 1: Late 17th century
- Phase 2: Late 18th century
- Phase 3: Early/Mid-19th century
- Phase 4: Late 19th/Early 20th century
- Phase 5: Mid-20th century
- Phase 6: Late 20th century onwards



Figure 7: Phased first floor plan of Structure E, showing location and direction of photographs (base plan provided by the client, amended where required)

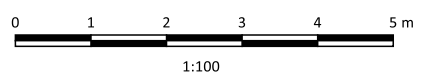


Crow Trees Farm, Crow Trees
Brow, Chatburn, Lancashire
Site Code: CCTB 23

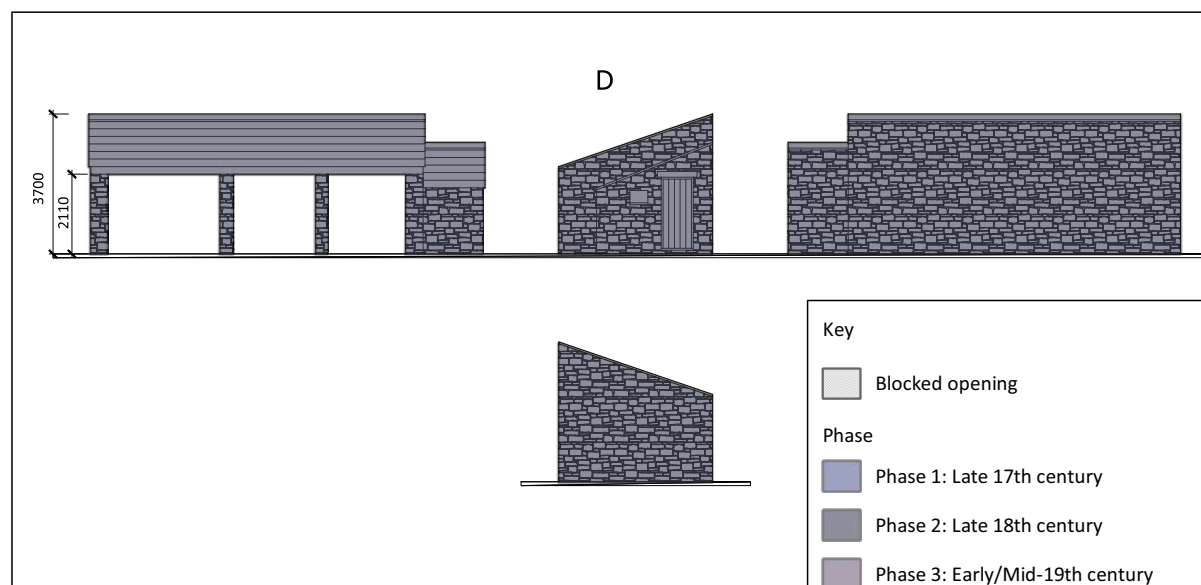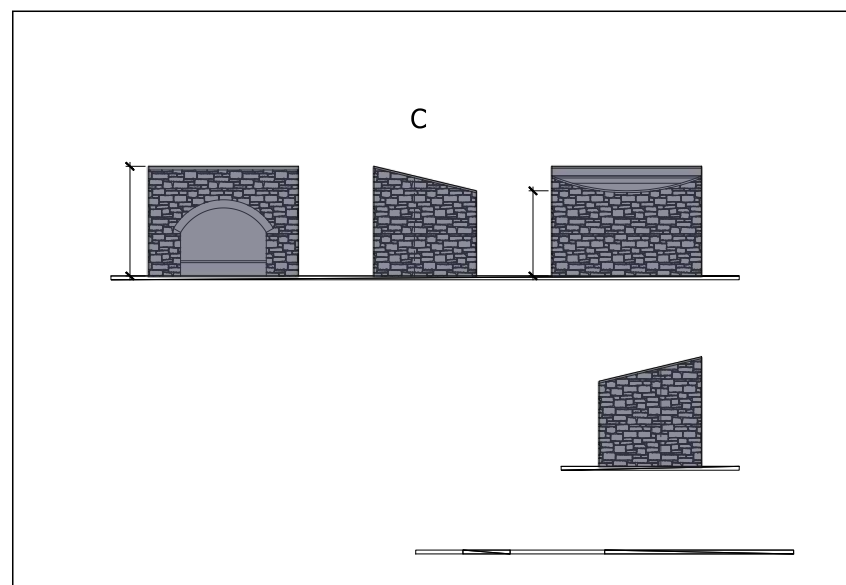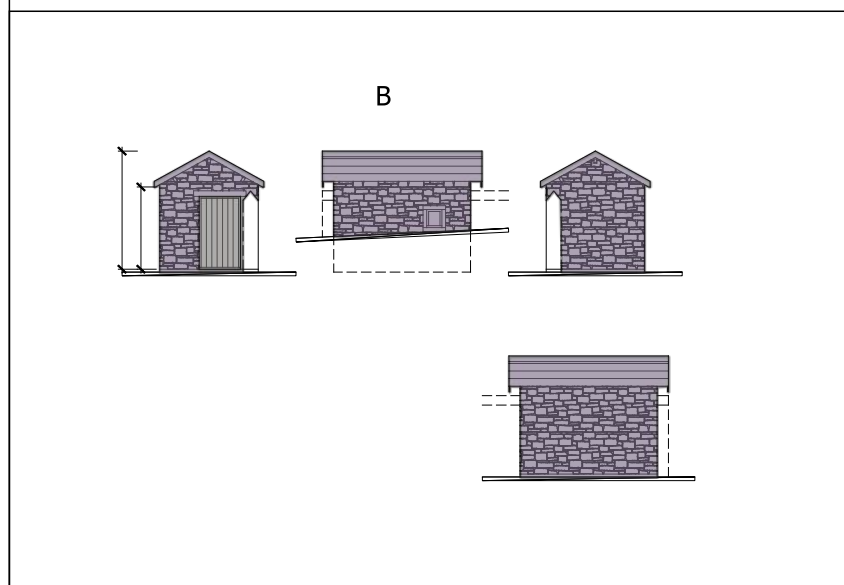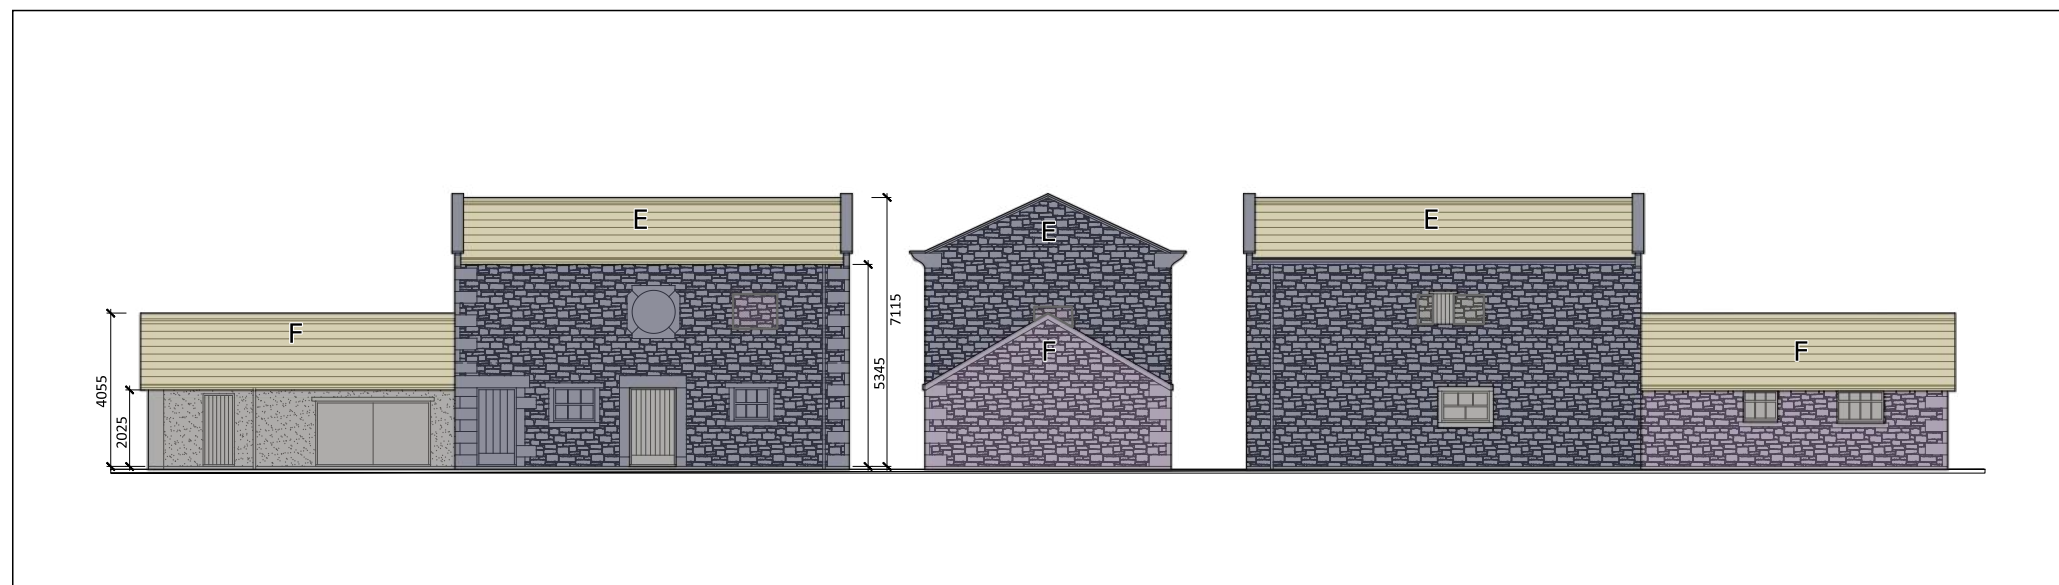

- Key
- Blocked opening
- Phase
- Phase 1: Late 17th century
 - Phase 2: Late 18th century
 - Phase 3: Early/Mid-19th century
 - Phase 4: Late 19th/Early 20th century
 - Phase 5: Mid-20th century
 - Phase 6: Late 20th century onwards


Figure 8: Phased extant elevations (drawings provided by the client, amended where required)

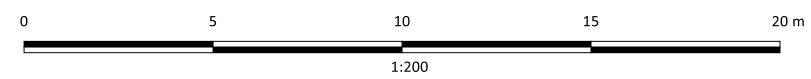

↑
Crow Trees Farm, Crow
Trees Brow, Chatburn,
Lancashire
Site Code: CCTB 23




Figure 9: Extract from Tithe and Ordnance Survey maps showing "Crowtrees Farm" over time

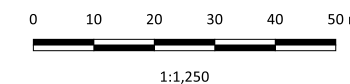

↑
Crow Trees Farm, Crow
Trees Brow, Chatburn,
Lancashire
Site Code: CCTB 23



Figure 10: Plan and survey of Crow Tree Farm, Chatburn c.1900 (Lancashire Archives DDX 1637/2/9). Scale is approximate

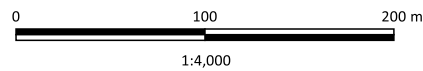

Crow Trees Farm, Crow Trees
Brow, Chatburn, Lancashire
Site Code: CCTB 23



Allen Archaeology Limited
www.allenarchaeology.co.uk

Company Registered in England and Wales No: 6935529

Lincoln

Whisby Lodge
Hillcroft Business Park
Whisby Road
Lincoln
Lincolnshire
LN6 3QL

T: +44 (0) 1522 685356
E: info@allenarchaeology.co.uk

West

Arion Business Centre
Harriet House
118 High Street
Birmingham
B23 6BG
T: +44 (0) 800 610 2545
E: birmingham@allenarchaeology.co.uk

Northeast

Office 17, Birtley Business Centre
85 Station Lane
Birtley
Chester-le-Street
County Durham
DH3 1QT

T: +44 (0) 7710 099045
E: northeast@allenarchaeology.co.uk

East

Wellington House
East Road
Cambridge
Cambridgeshire
CB1 1BH
T: +44 (0) 800 610 2550
E: cambridge@allenarchaeology.co.uk

Northwest

Office 4
Barbury House,
8 Hardy Close,
Nelson Court Business Centre,
Preston,
PR2 2XP

T: +44 (0) 1772 963039
M: +44 (0) 7710 099052
E: northwest@allenarchaeology.co.uk

South

International House
Southampton International Business Park
George Curl Way
Southampton
SO18 2RZ
T: +44 (0) 800 610 2555
E: southampton@allenarchaeology.co.uk