


Location Plan

Site Address: Easting: 364800 Northing: 446019

Date Produced: 02-Sep-2024

Scale: 1:1250 @A4

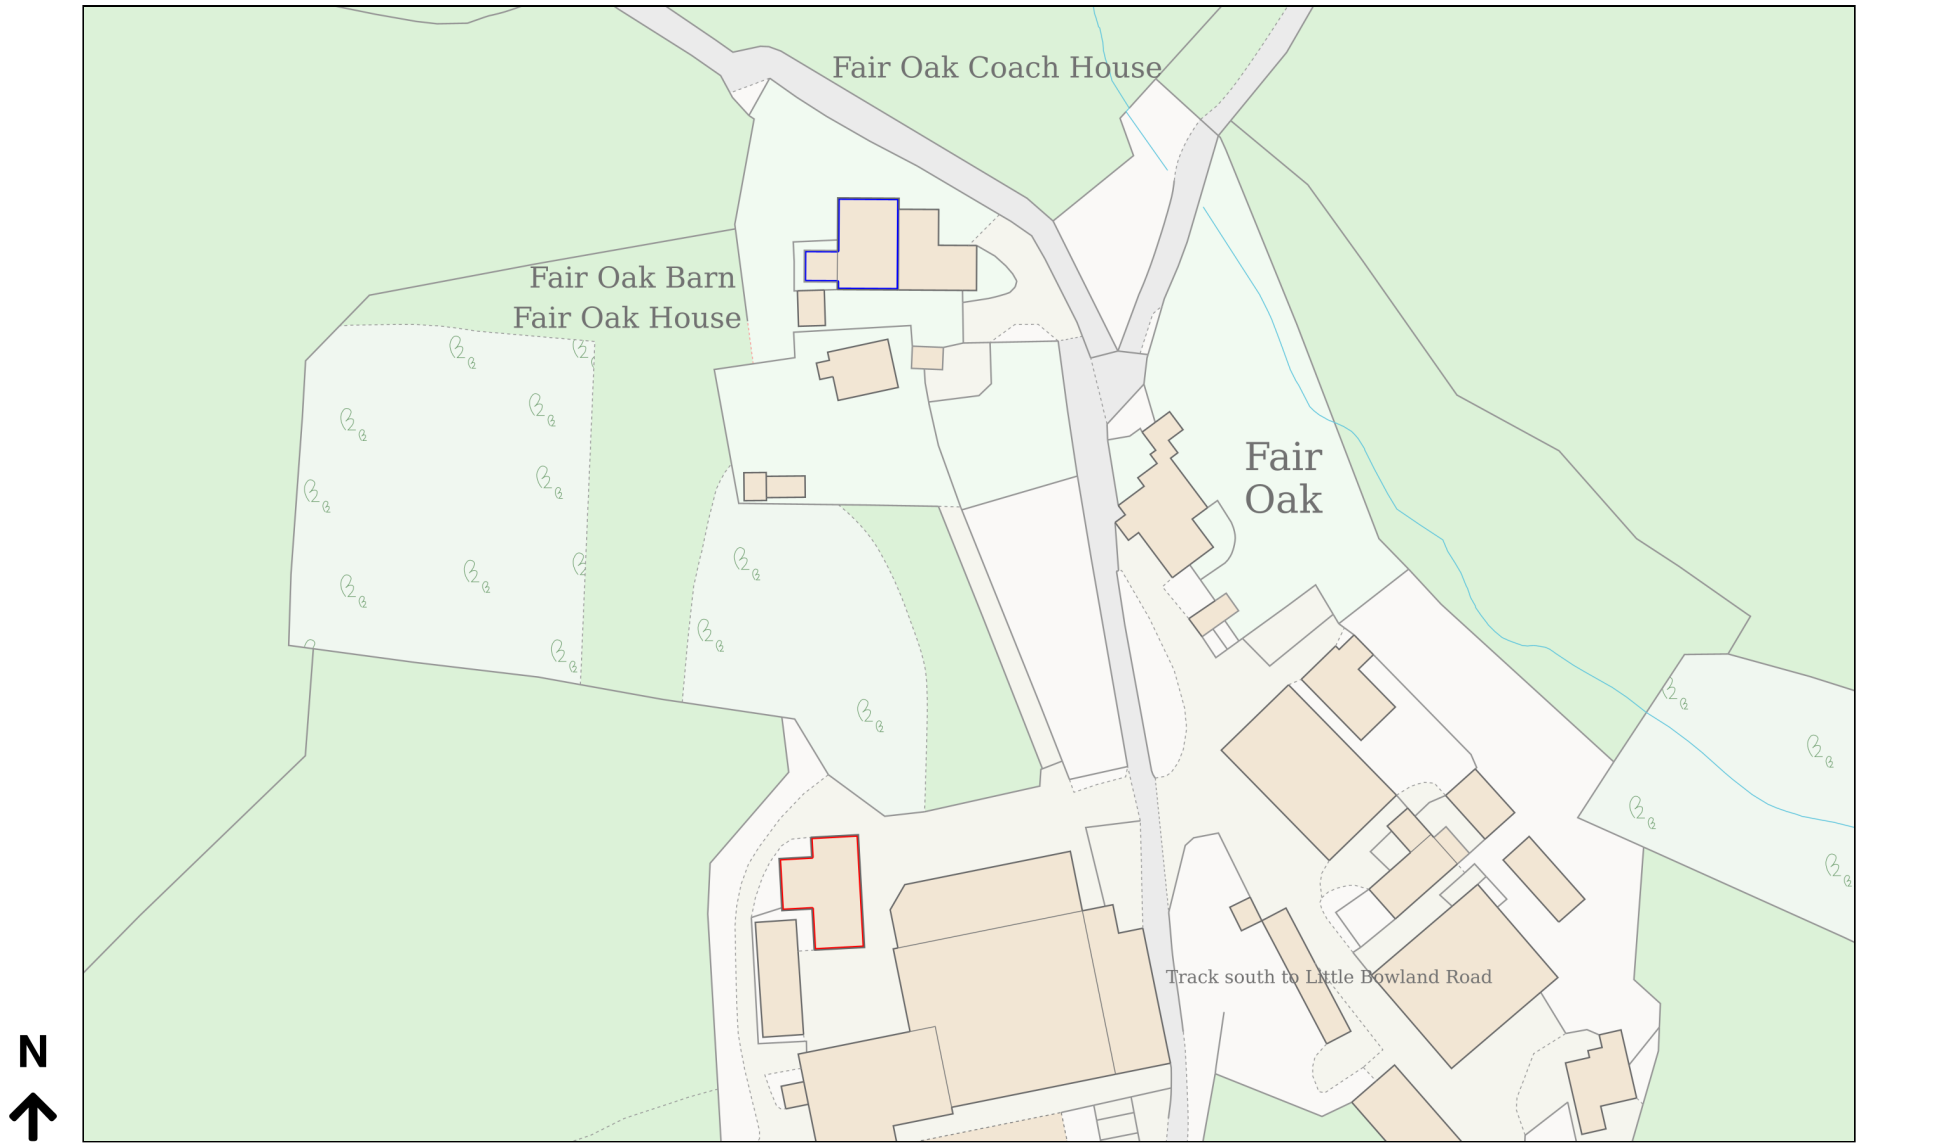

Planning Portal Reference: PP-13358160v1