



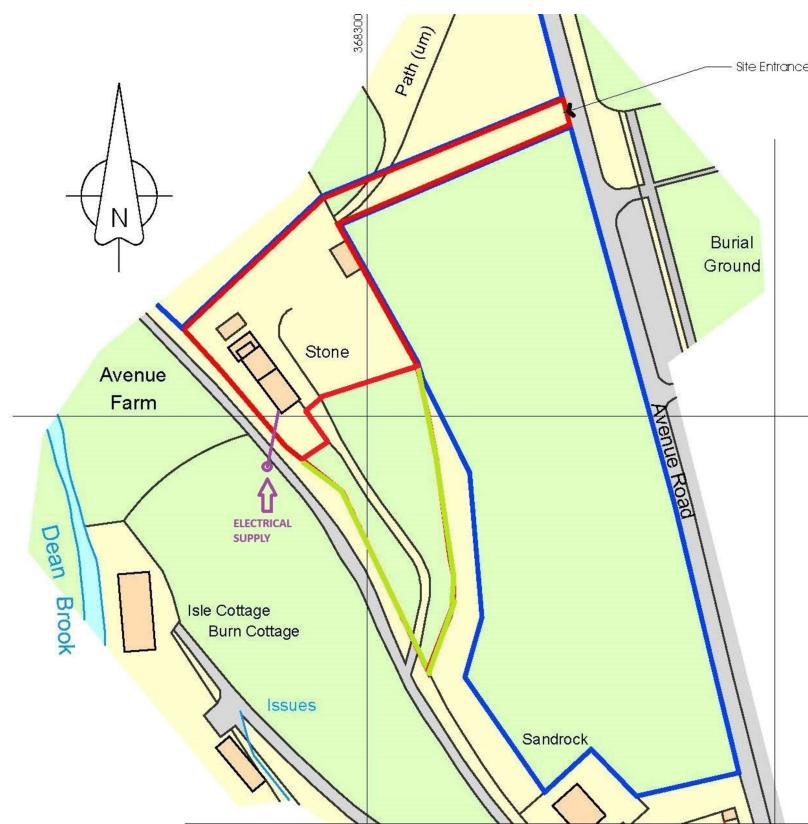

**UK
Planning
Maps**

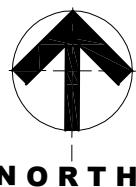

Ordnance Survey, (c) Crown Copyright 2014. All rights reserved. Licence number 100022432

©aw-a architects ltd 2020 | This Drawing is to be read in conjunction with all other project associated drawings and information. Do not scale from this drawing. Report all errors, omissions and discrepancies to drawing author prior to construction or manufacture. This drawing is copyright and is the property of aw-a architects ltd

aw+a architects
Private Residential Housing Commercial Conservation Domestic
Tel: 01254 485848 Email: info@aw-aarchitects.com Web: www.aw-aarchitects.com The Annexe, Lowerfold Farm, Oswaldtwistle, Lancs BB54QA

Project Title
AVENUE_FARMHOUSE
STONYHURST
PROPOSED REPLACEMENT
DWELLING

Scale 1:1250	Job Number 24-016	First Issue SEPT_24
Sheet A4	Author	Drawing Number PL01