



NOTES:
1: This drawing is for Planning Application purposes only

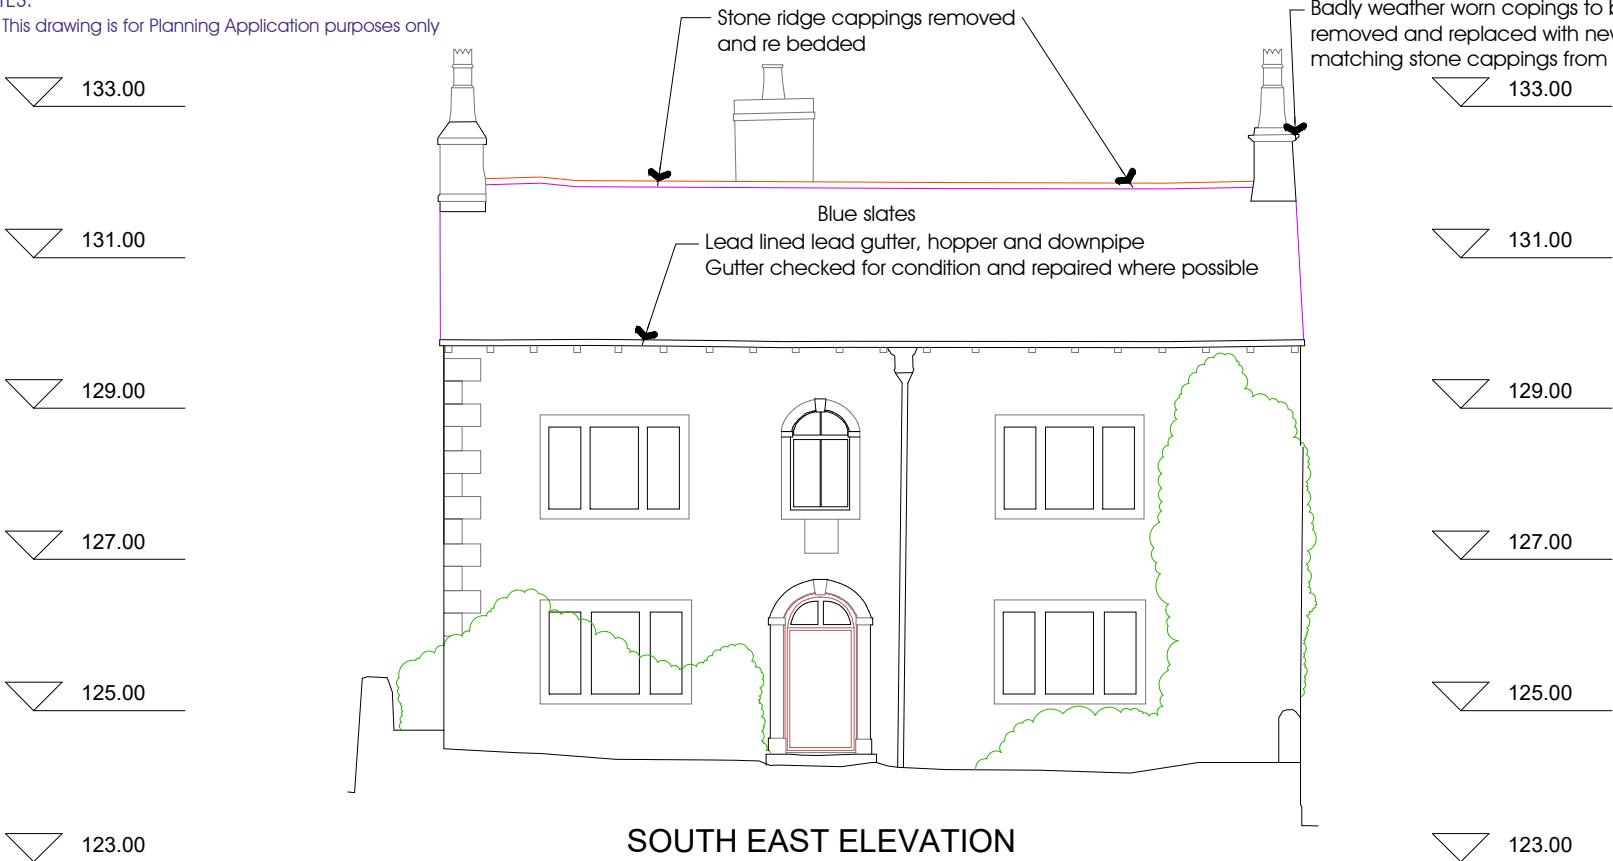


SOUTH EAST ELEVATION


All elevations to be re-pointed.
All stone surrounds are to be cleaned of paint and limewashed.
All of the roof to be re-roofed.
Work to be carried out in strict accordance with method statements.
All materials removed and set aside for re-use are to be carefully recorded and stored prior to returning to precisely the same place.

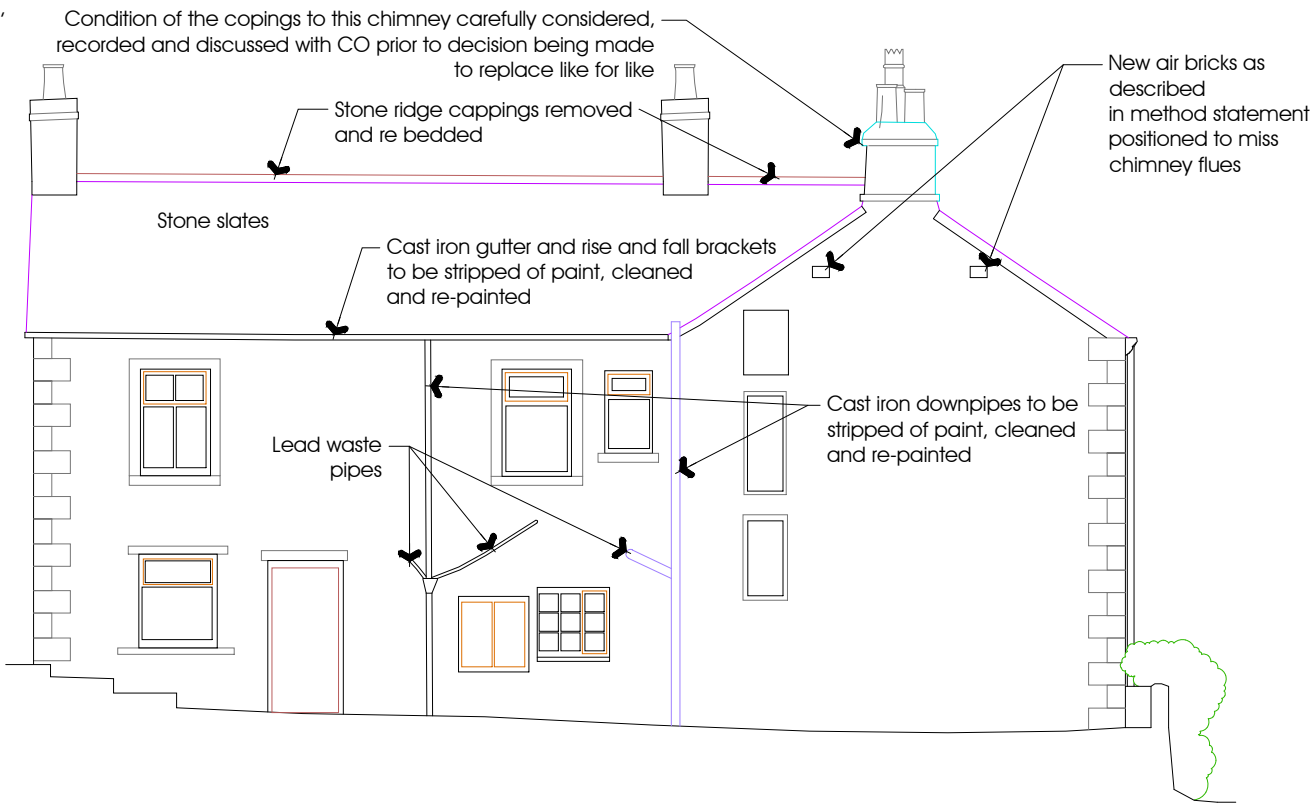

SOUTH WEST ELEVATION

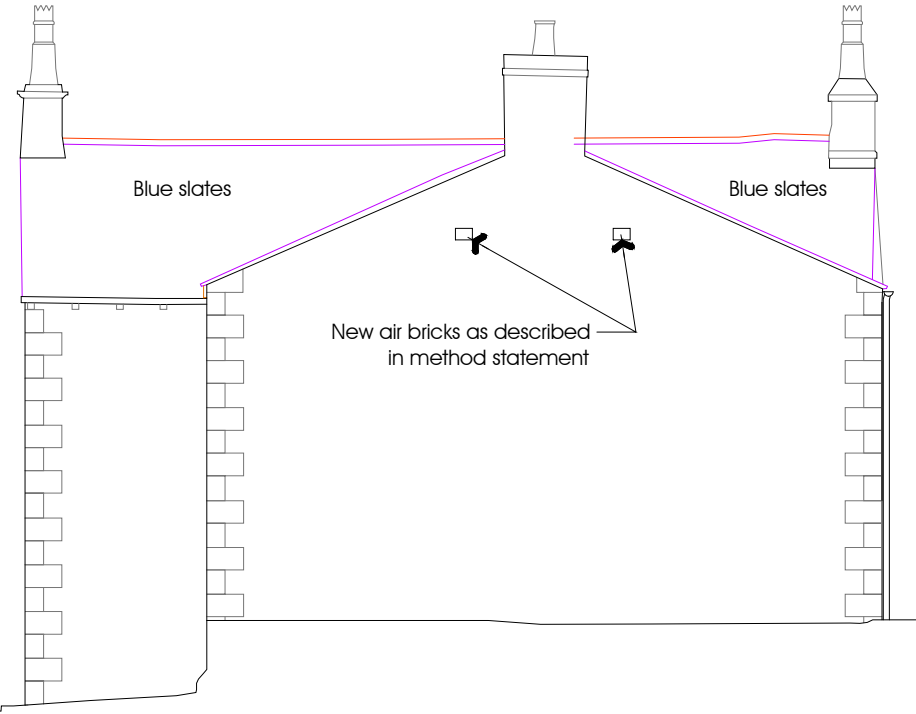

NORTH WEST ELEVATION

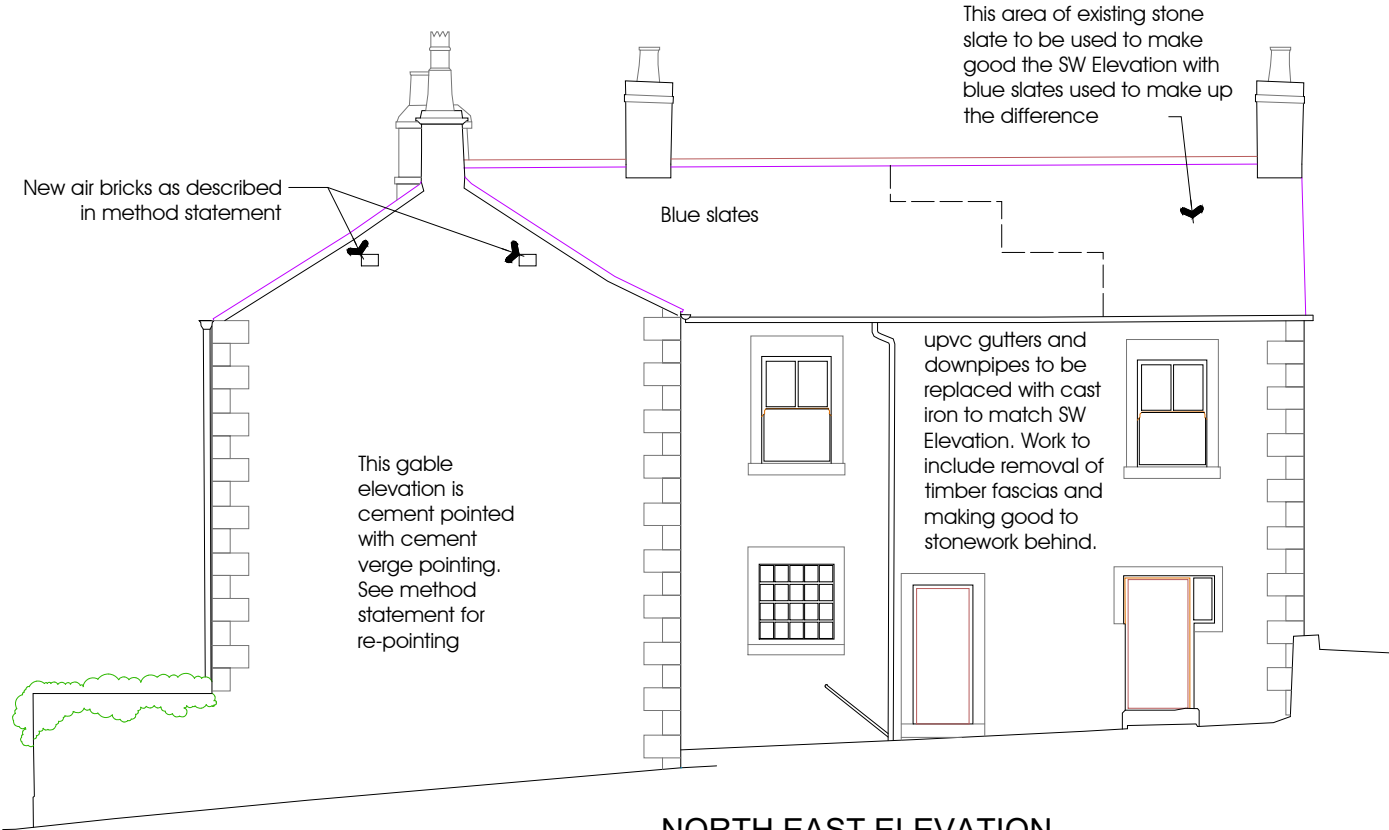

NORTH EAST ELEVATION