



View from garden




Top of ramp with decking to top side of house



Bottom of ramp with decking at lower side of house

Plan of decking and ramp showing linear dimensions in cm (not to scale)

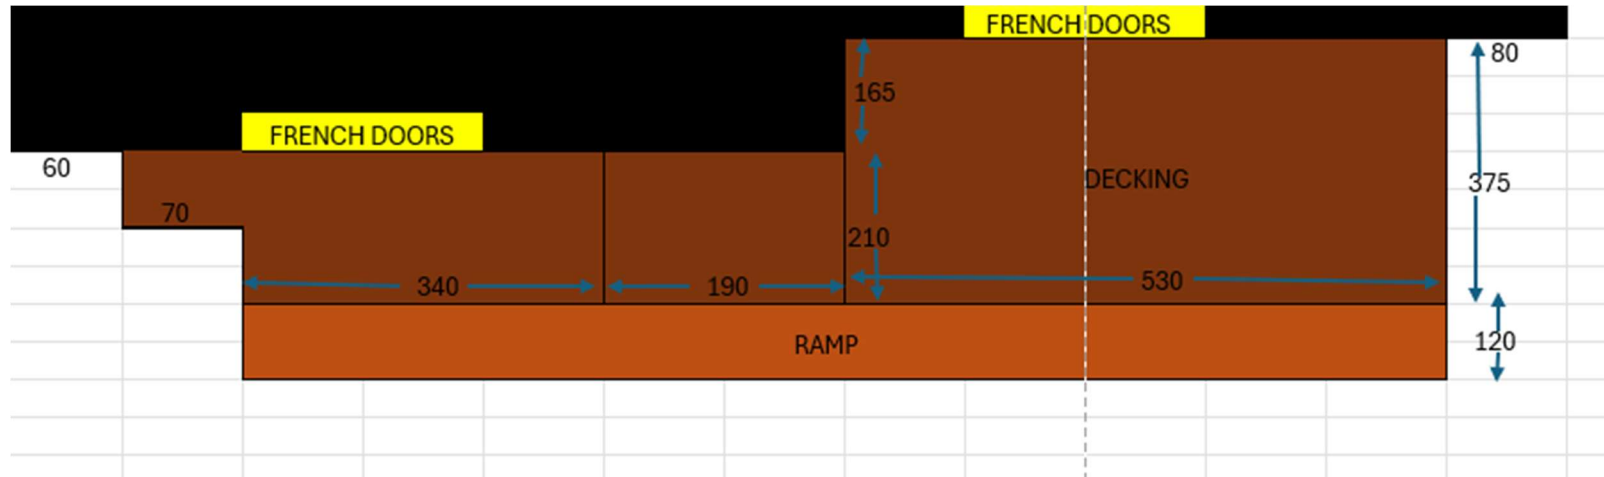

Drawing shows height of decking compared to adjoining ground level (cm)

