
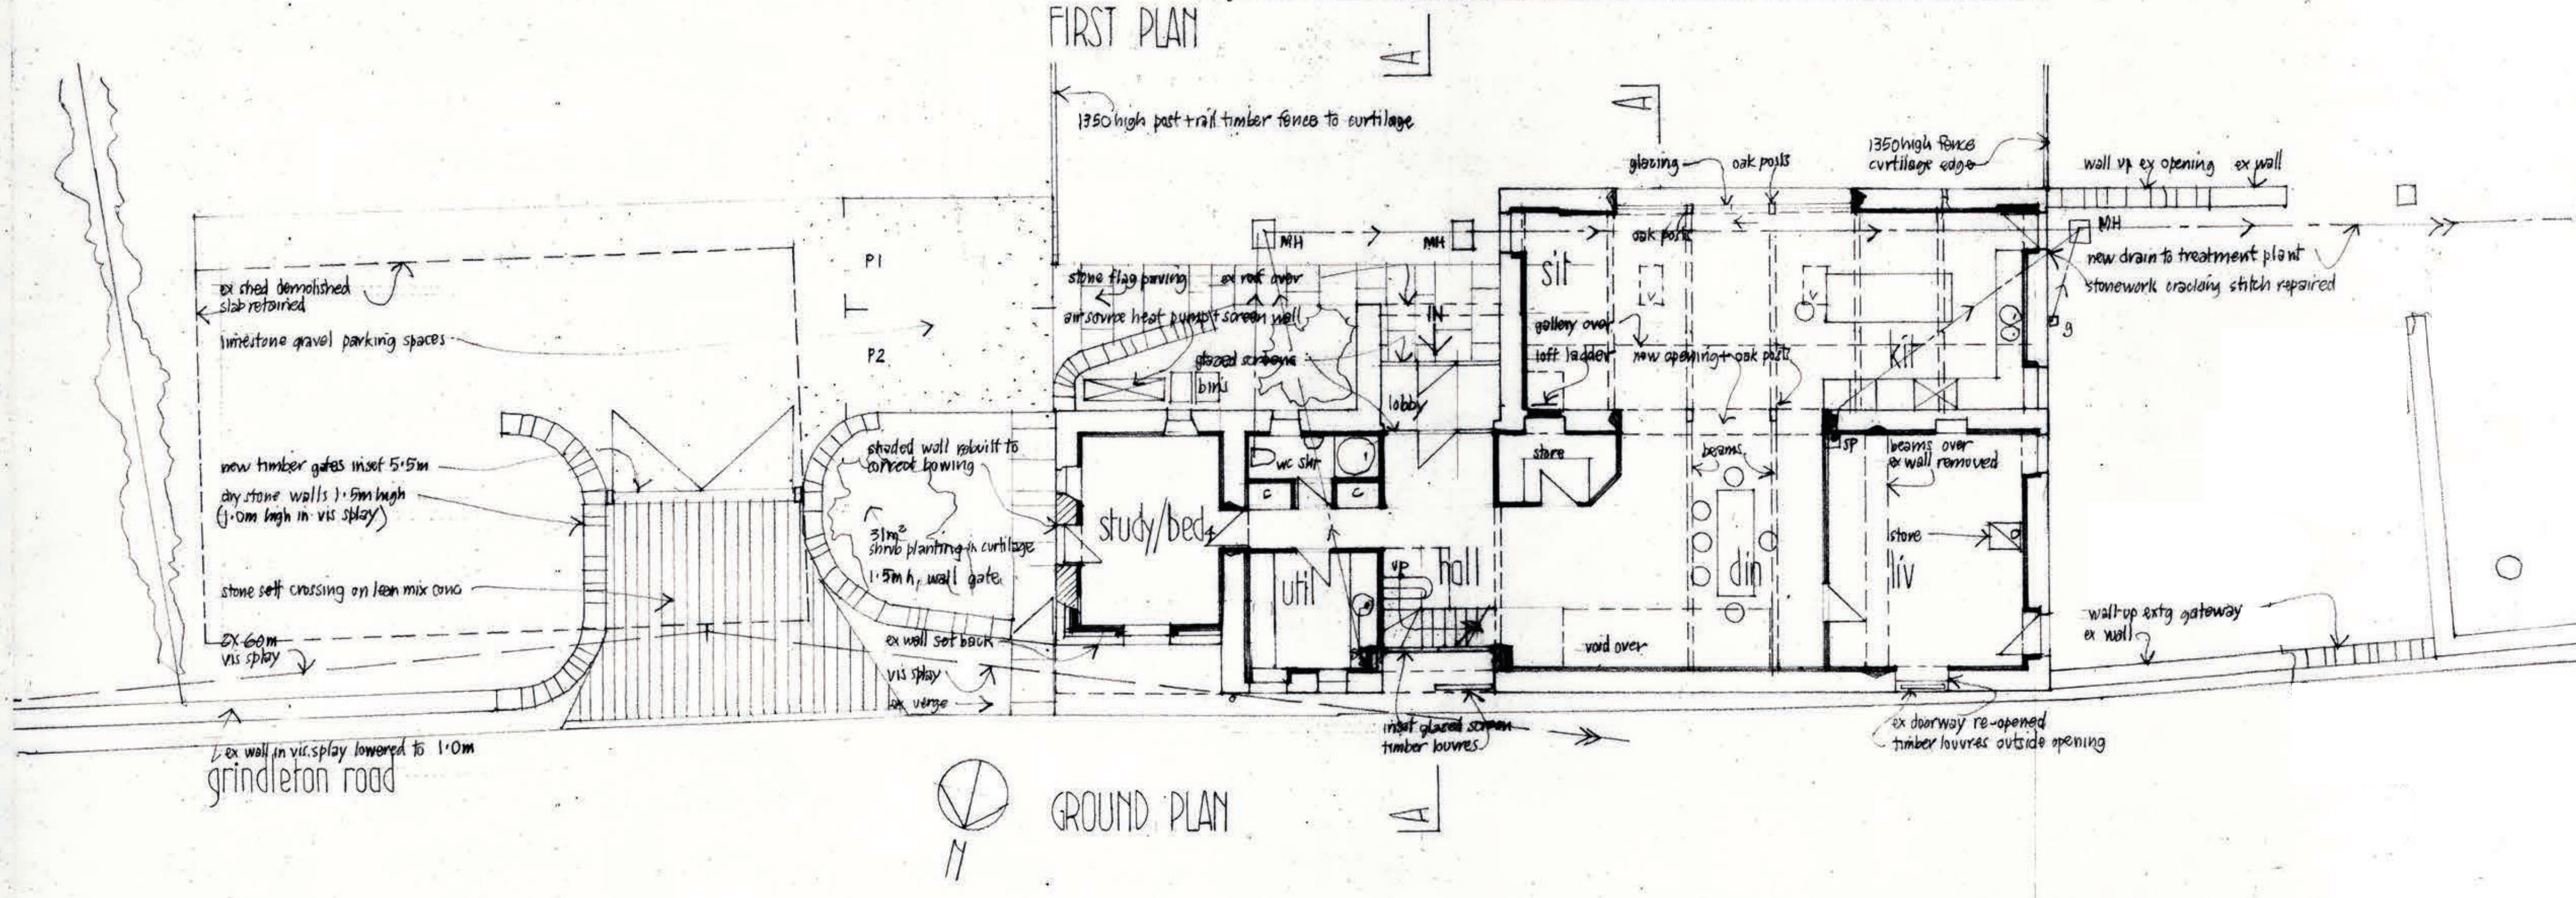
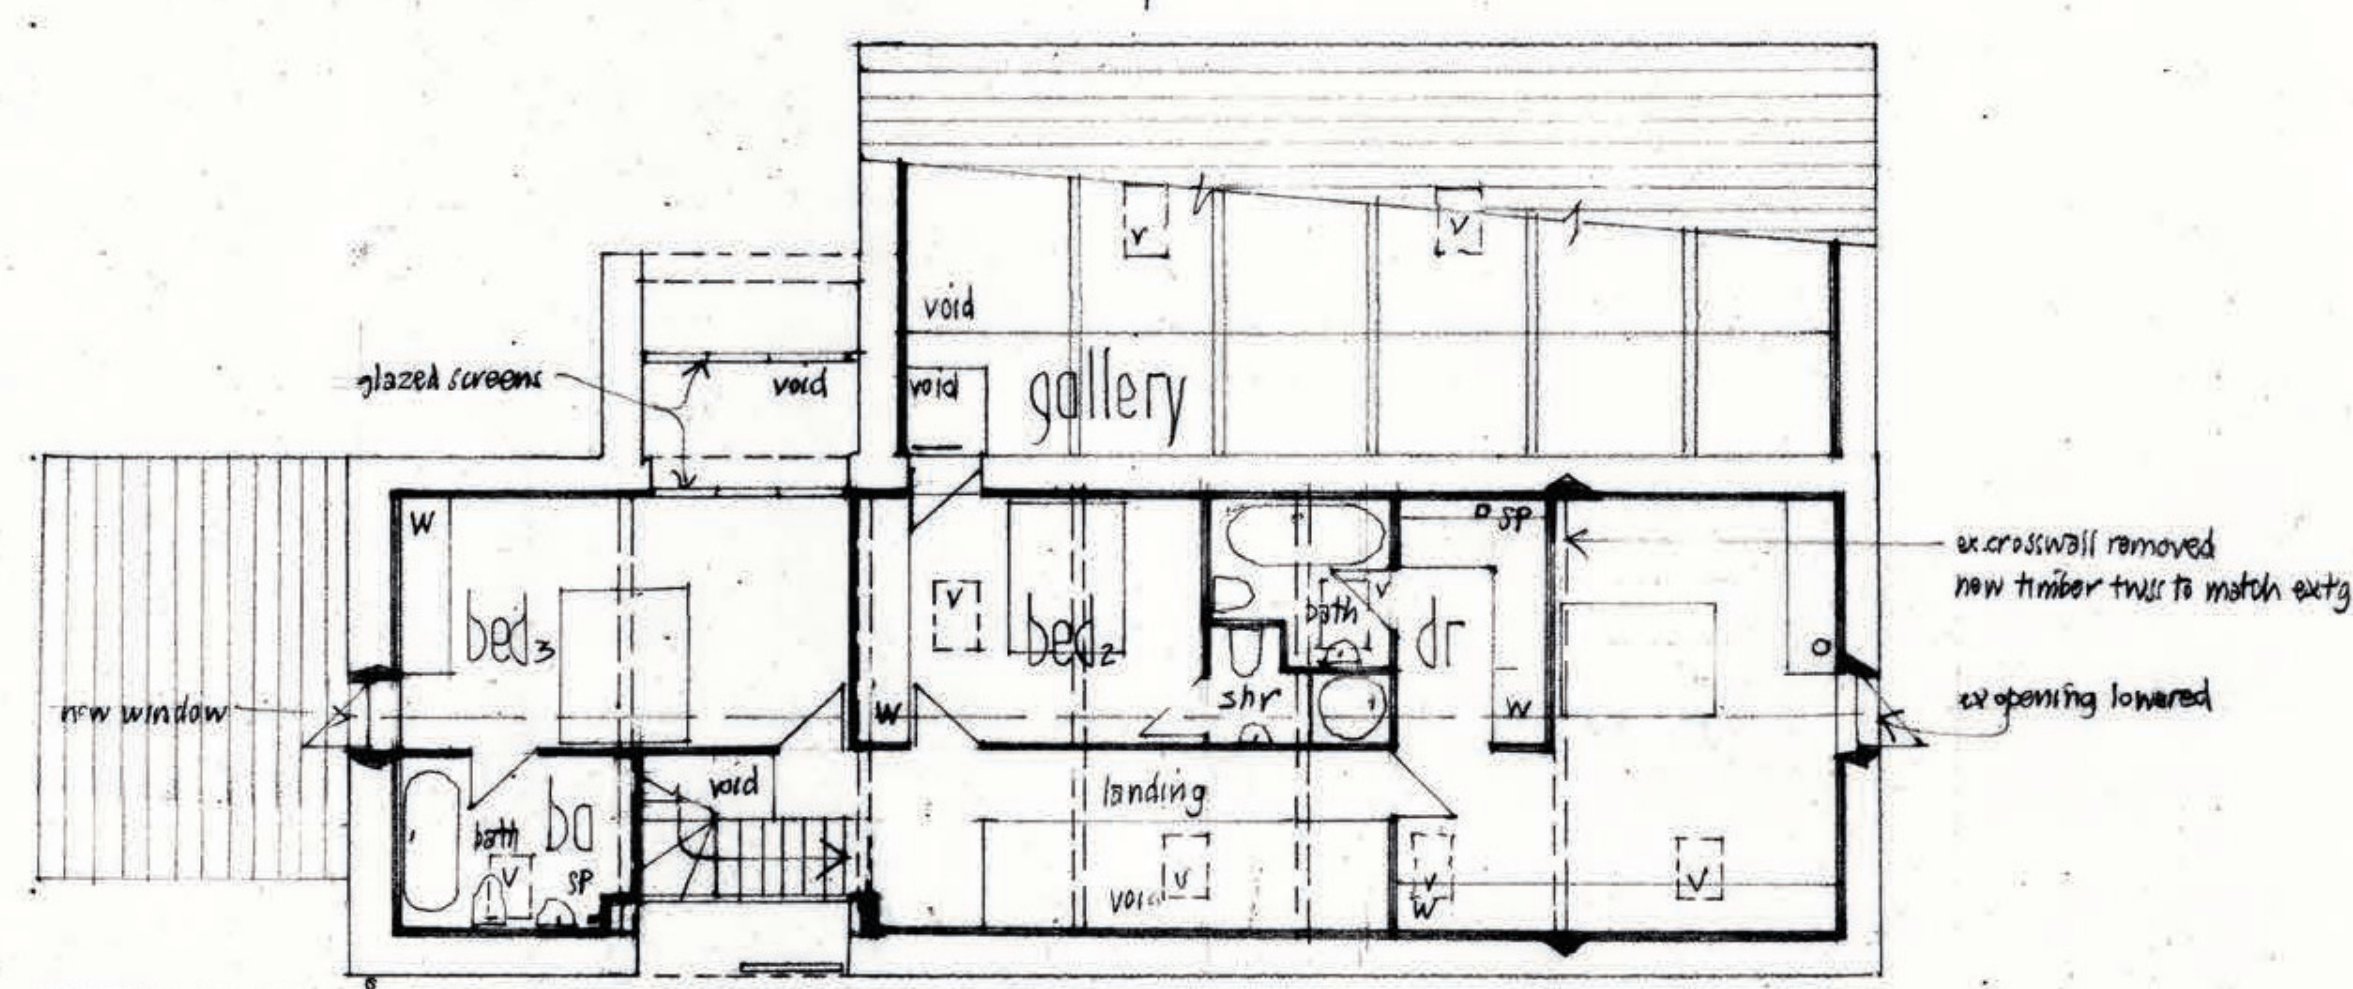
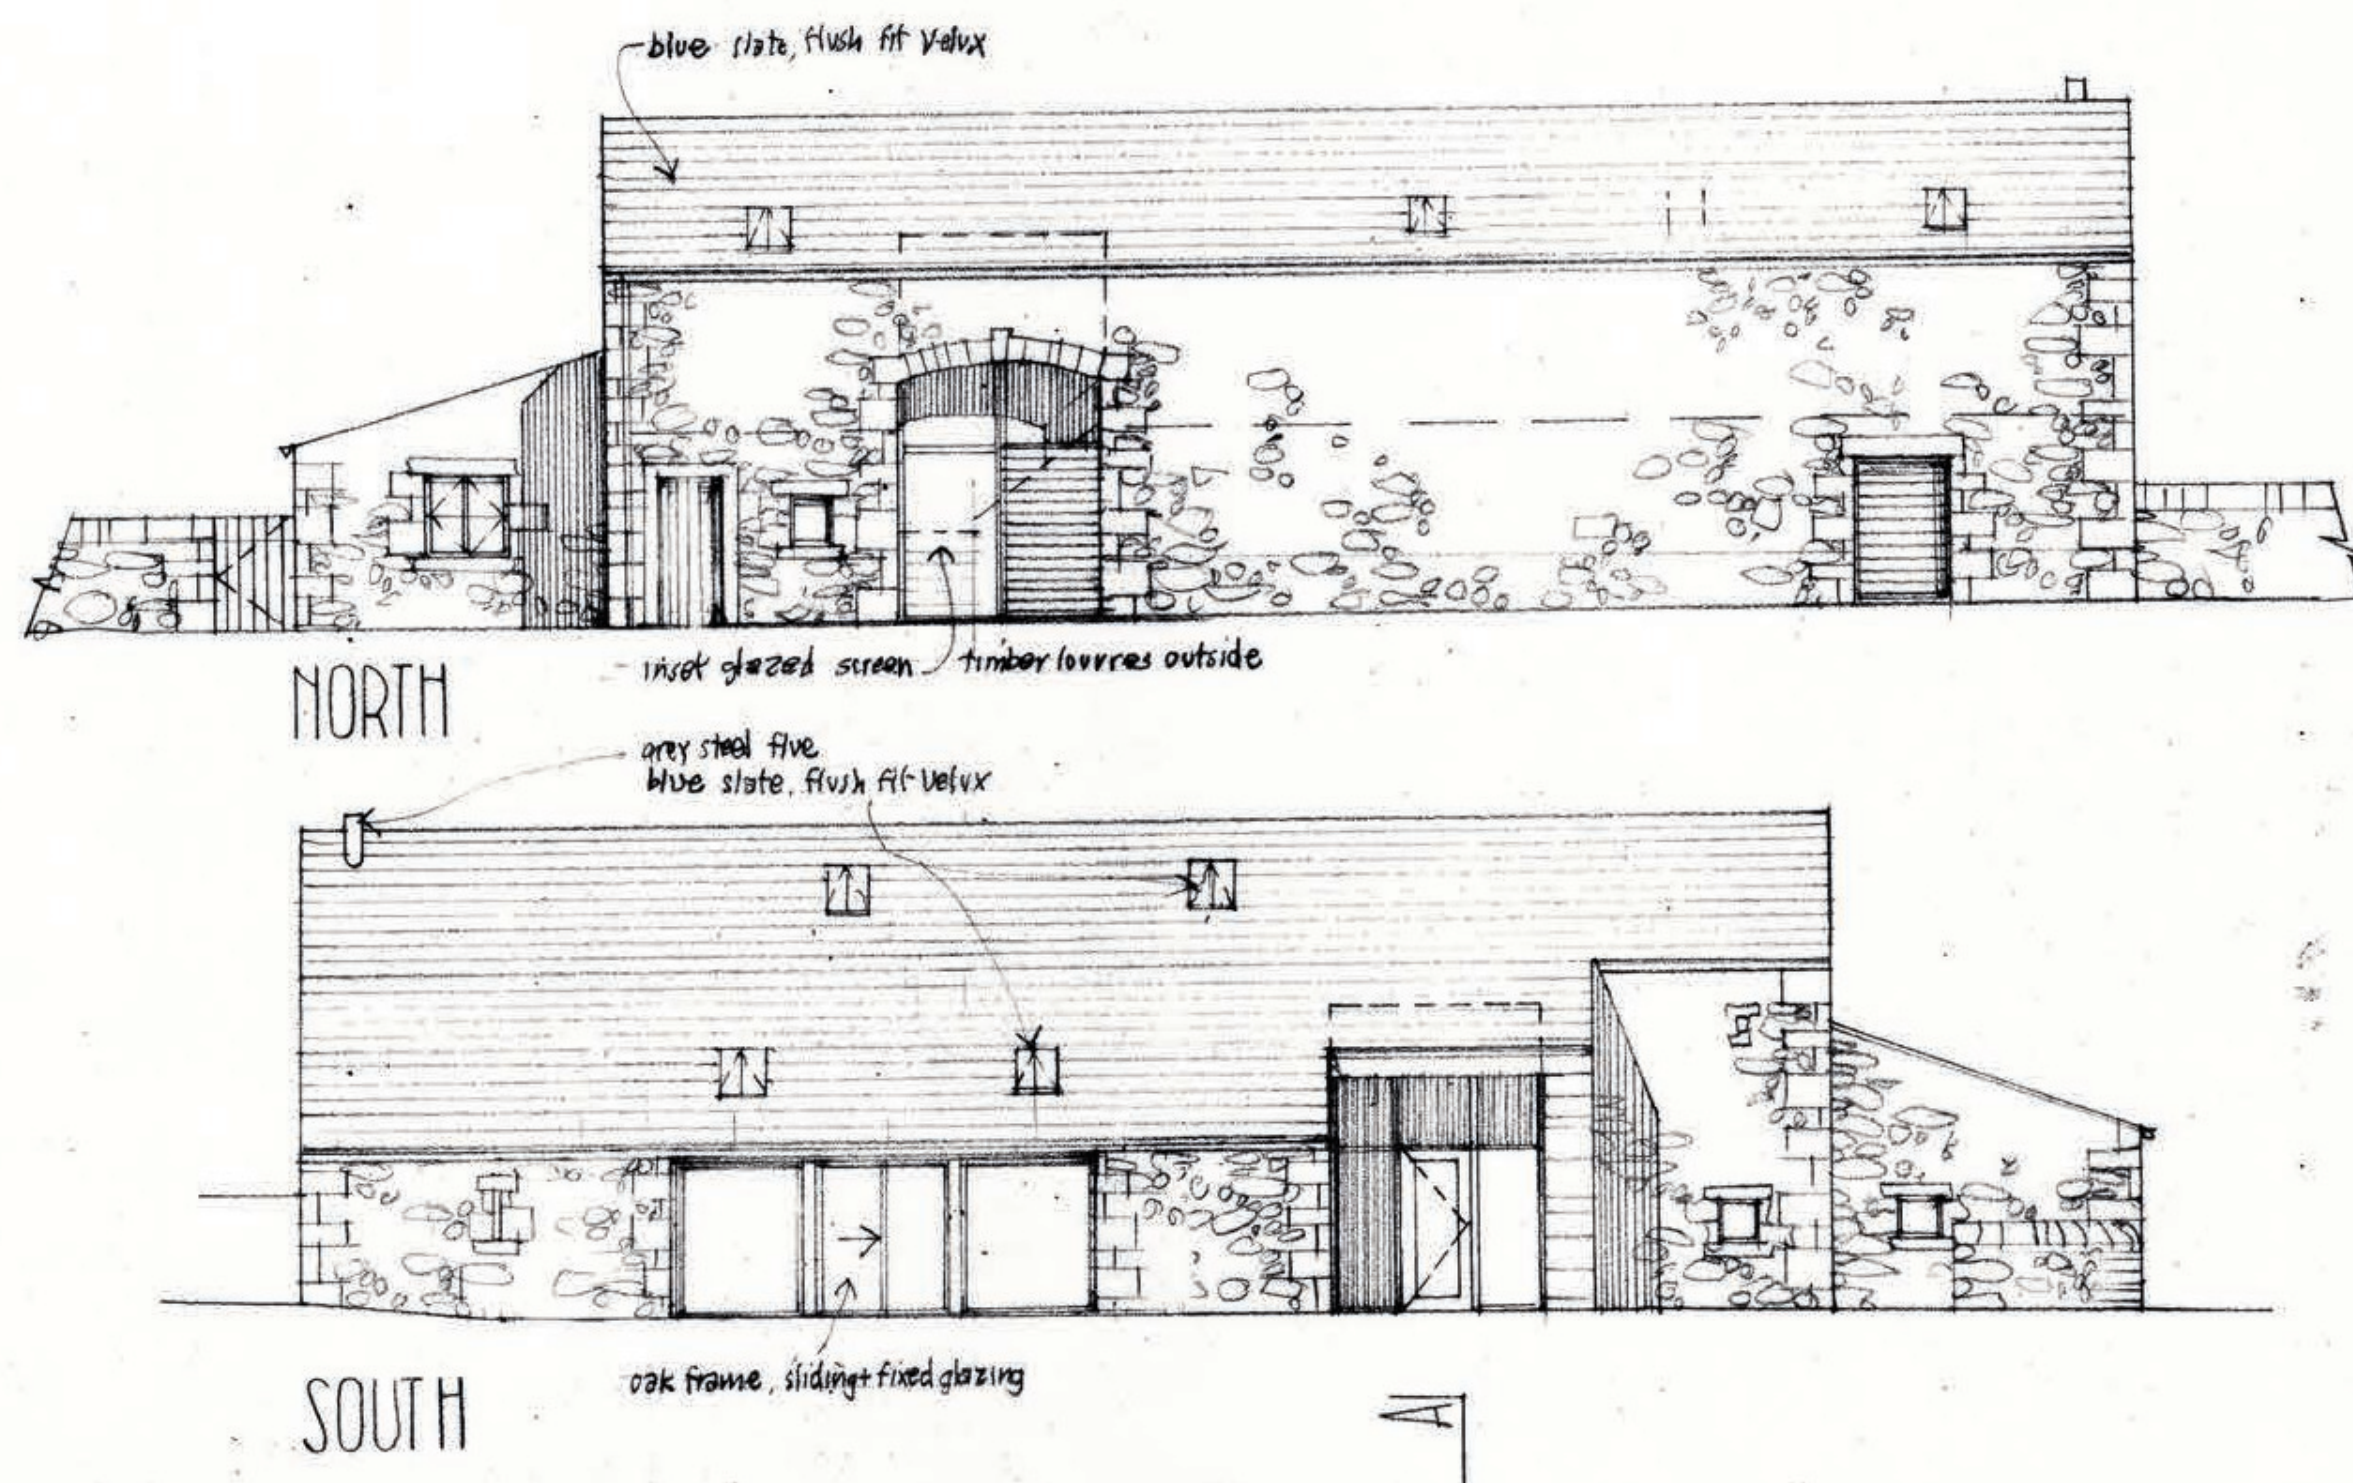


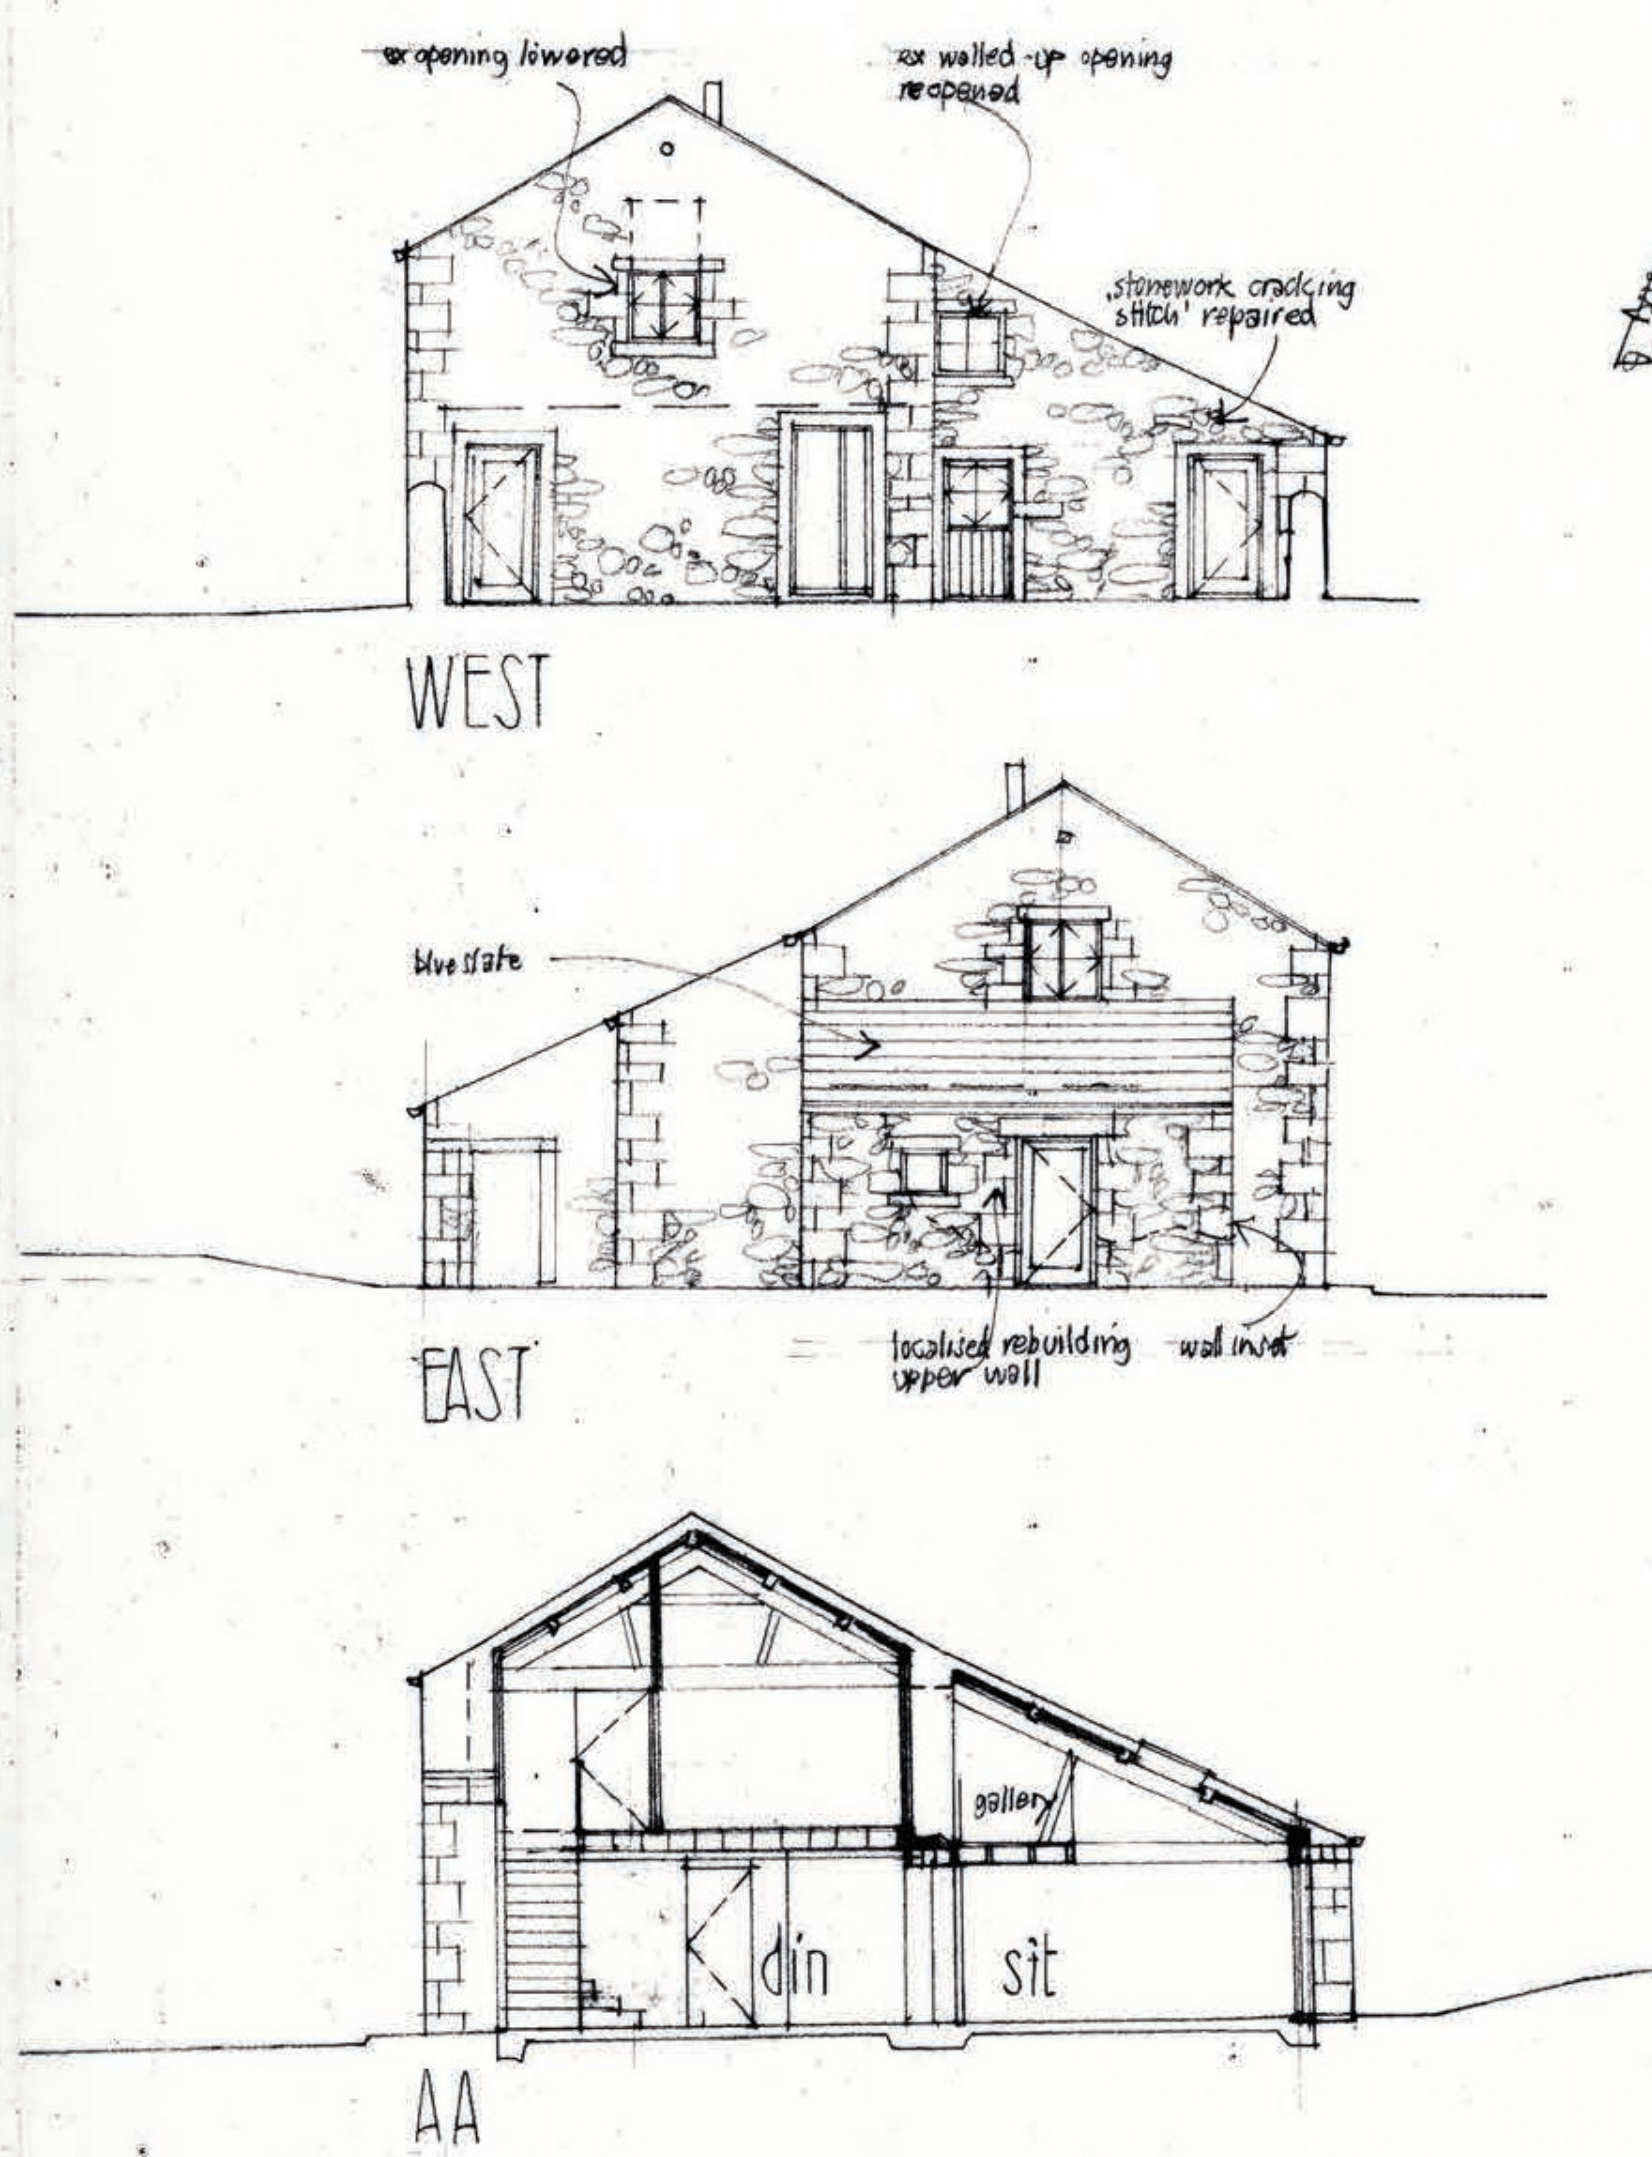

rev 'A' 24-5-21
 curtilage plan added, curtilage redrawn
 roof windows revised, southern kitchen window reduced
 rev 'B' 27-5-21
 stonework repairs indicated east lean-to + south west corner
 of kitchen

PROPOSED
 LANESIDE BARN GRINDLETON
 scale 1:100 March 2021

JW
 JOHN & JENNIFER WHARTON : ARCHITECT DESIGNERS
 Craven House
 Brook View
 Carlton
 SEIPTON
 North Yorkshire BD23 3EX tel 01756 792708

2841.3 C