

Grindleton Road  
6621


Lane Side

500x

Green Lane

# SITE ROOF PLAN 1:500

KIARGESTER AFI sewage plant to B36397

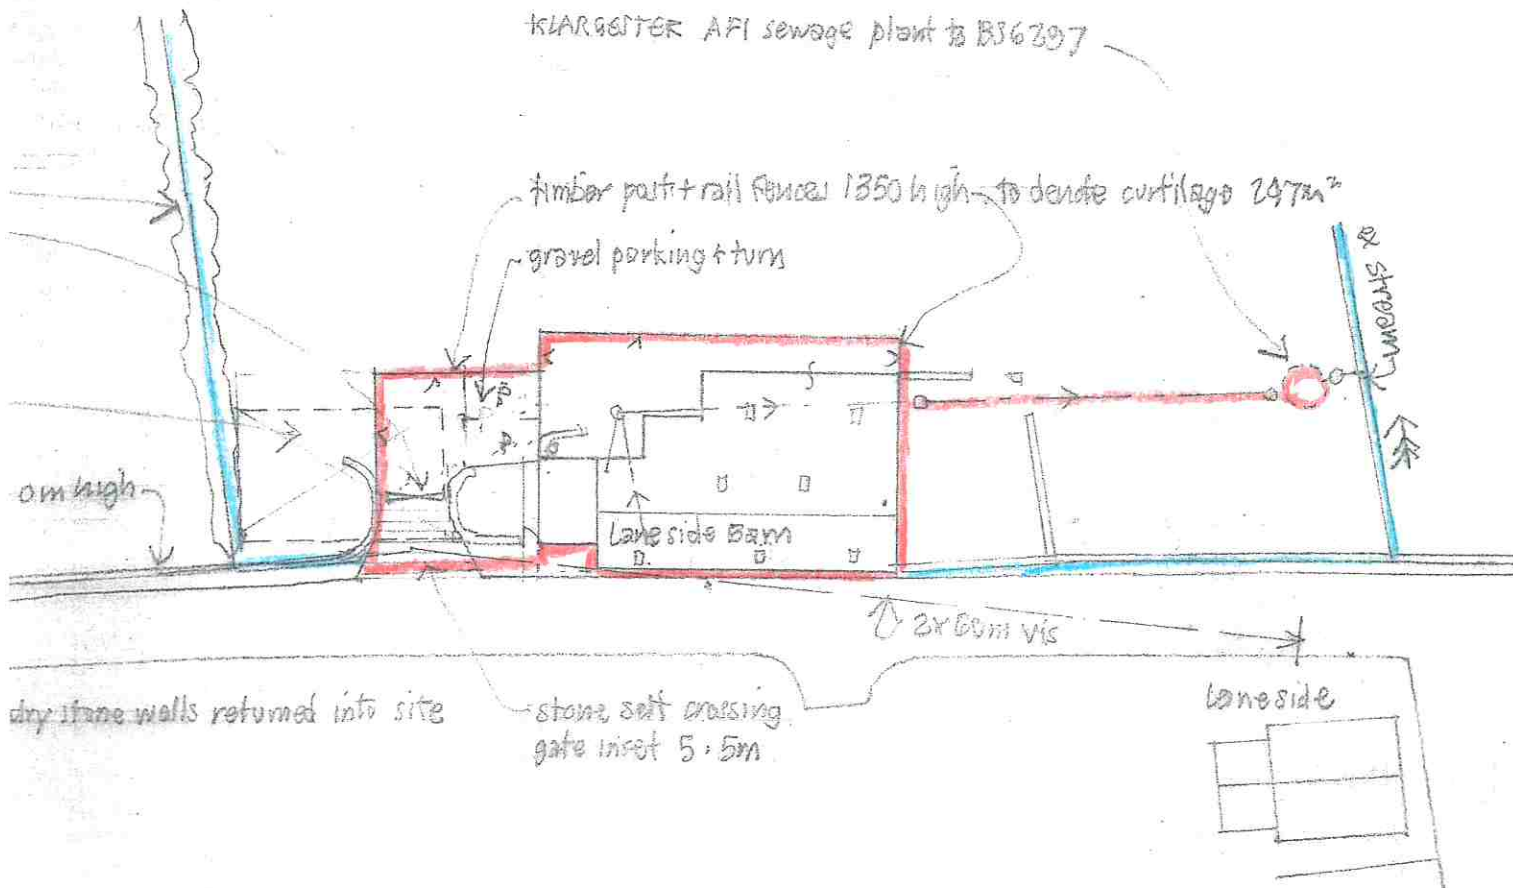

exterior materials -

roof - blue slate

new flush fit conservation velux


walls - existing stonework repointed

rw goods - black aluminium seamless troughing

black PVC rwp's

windows + doors - timber painted heritage colour

oak frames to south kitchen + cart doorways

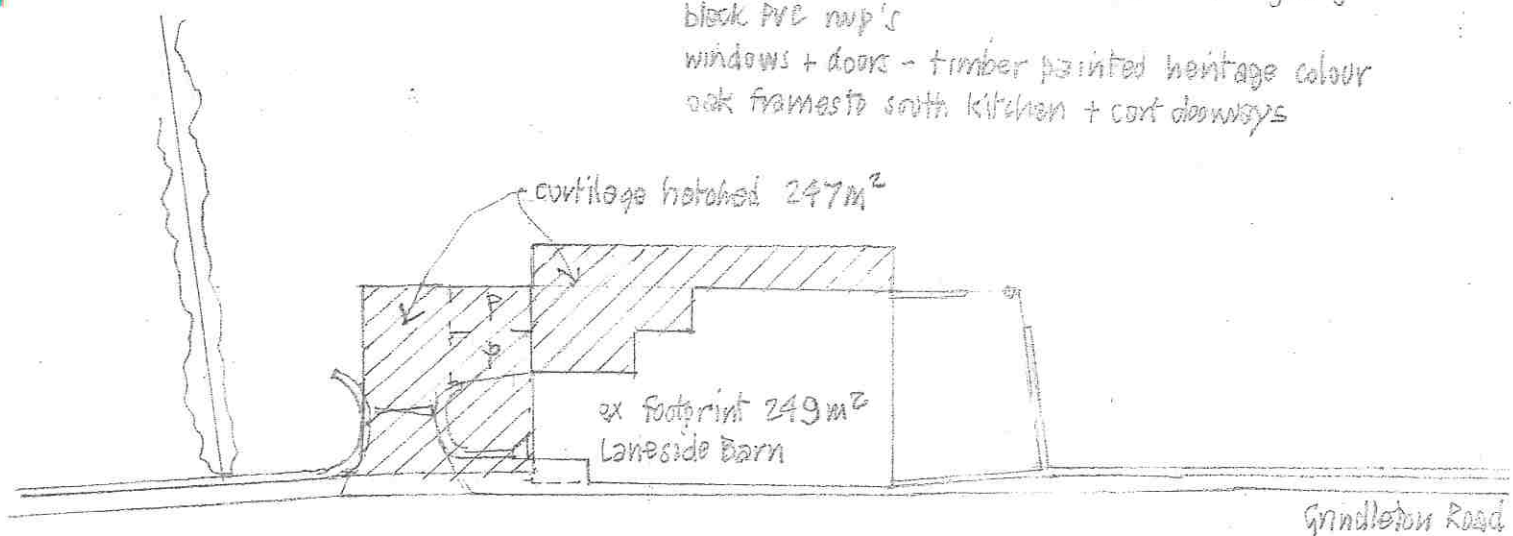

# CURTILAGE PLAN 1:500