

320240750P

St. Mary Magdalene Church  
Catharine

GROUND FLOOR PLAN

1817 EDI



1:100

ADJECT HOUSE

ST. MARY MAGDALENE CHURCH  
BB7 200

CHURCH  
BROW

GRAVES


GRAVES

GRAVES

GRAVES

TO CHURCH STREET

TO BRENNAN STREET

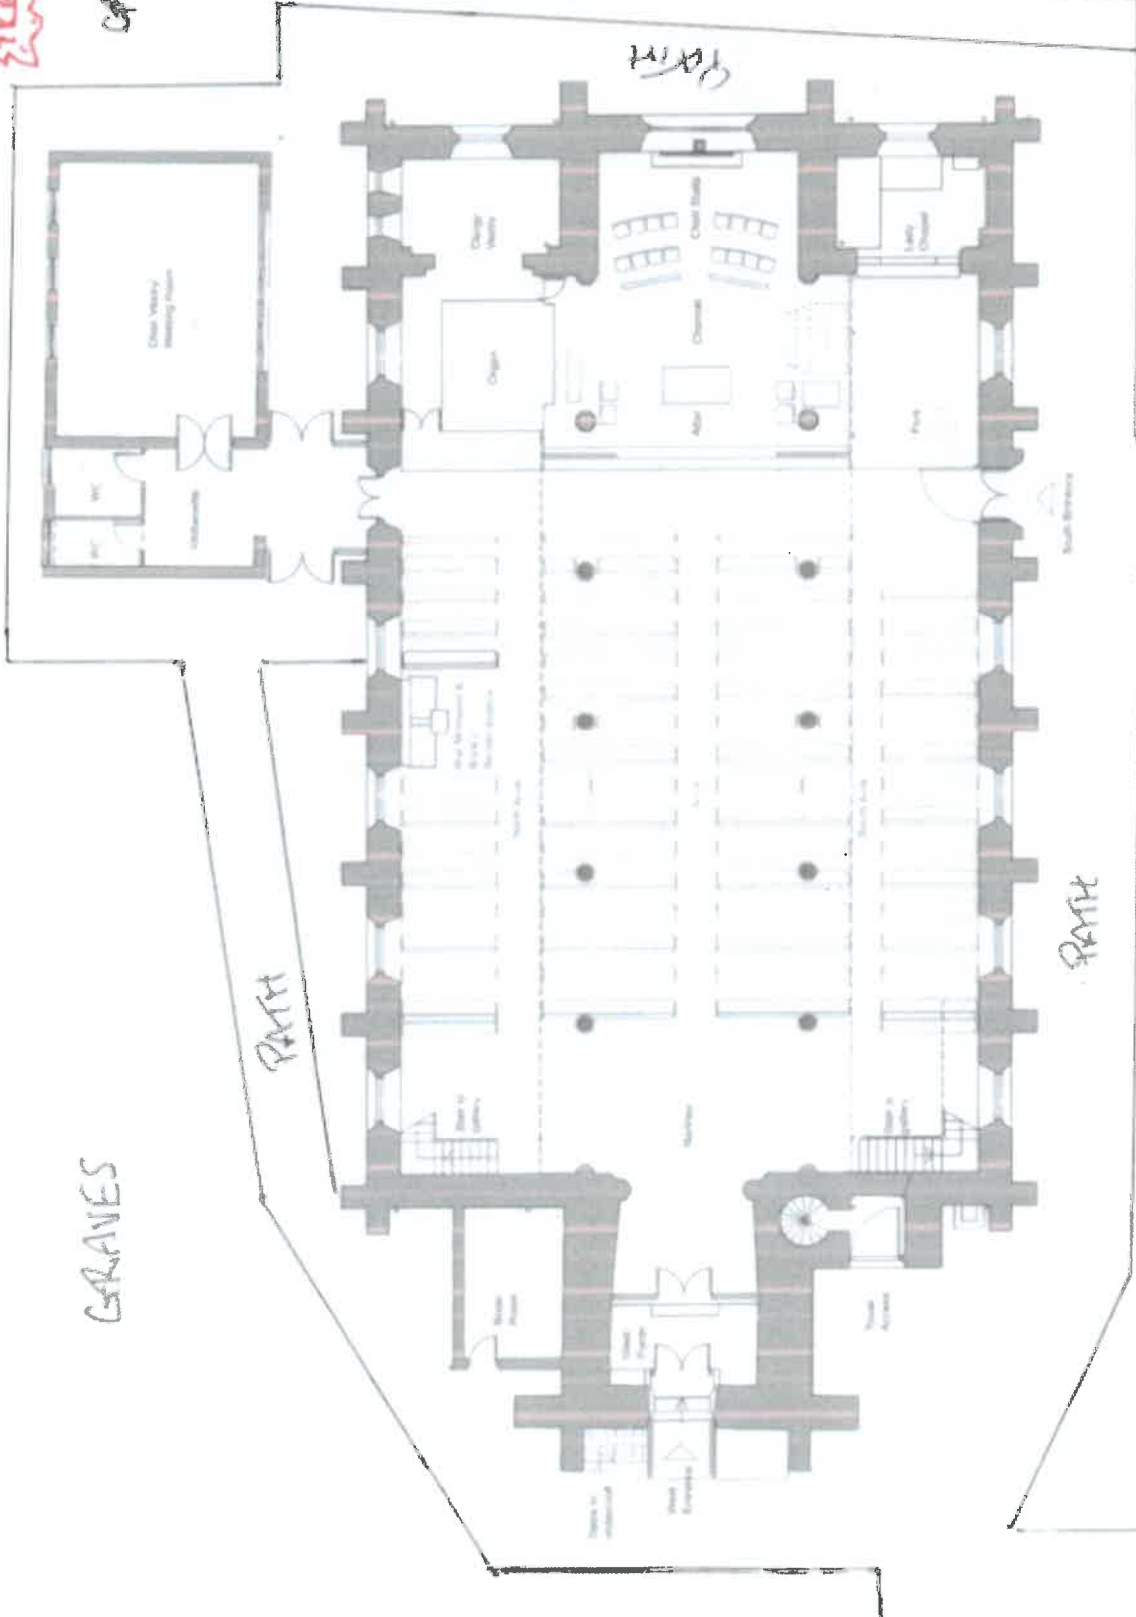

3202407507



320240750P

