


REVISION	DATE	COMMENT
A	28.03.2024	Planning Amendments

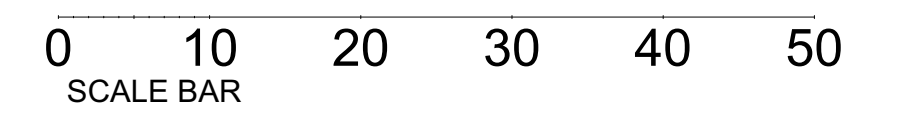

CLIENT DETAILS CARR LANE BALDERSTONES RIBBLE VALLEY		DRAWING No RBV-PL-001	REVISION A
DRAWING INFO Existing Topographical Survey		SCALE 1:500	DRAWN BY JH