



1.1m high WROUGHT-IRON SAFETY RAILINGS - black


scale: 1:25

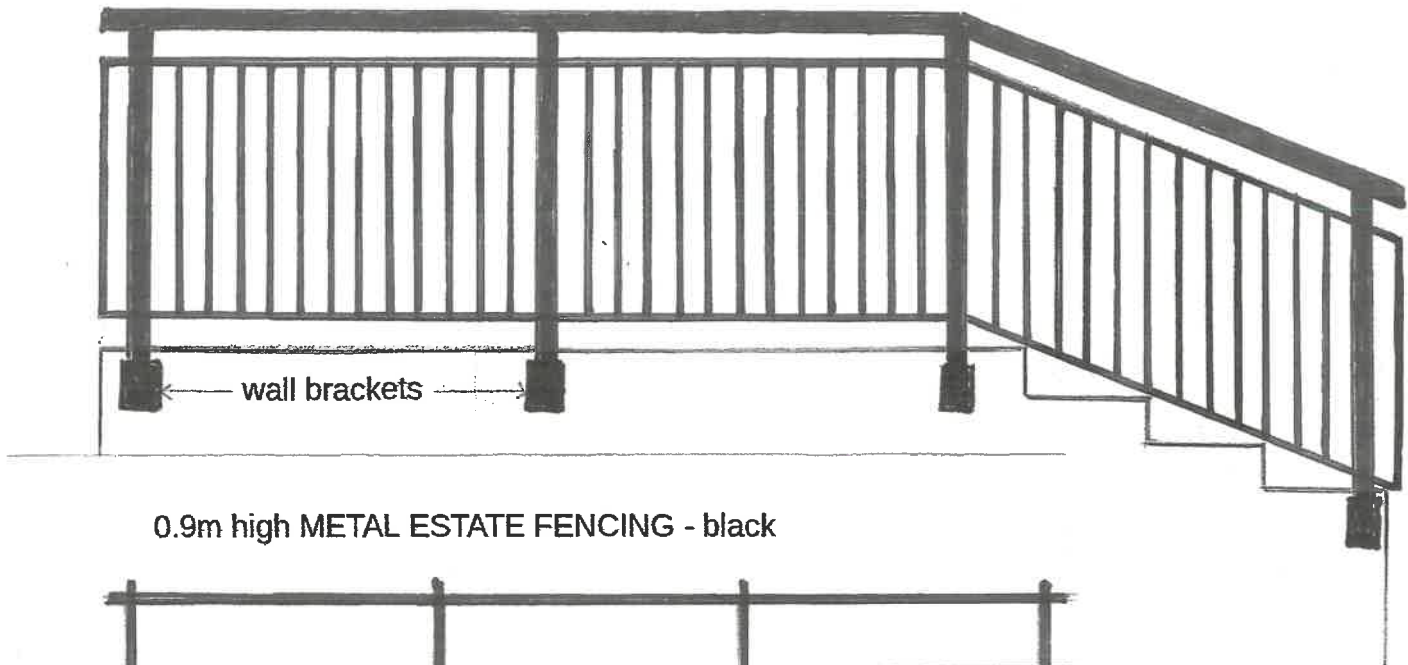

0.9m high METAL ESTATE FENCING - black

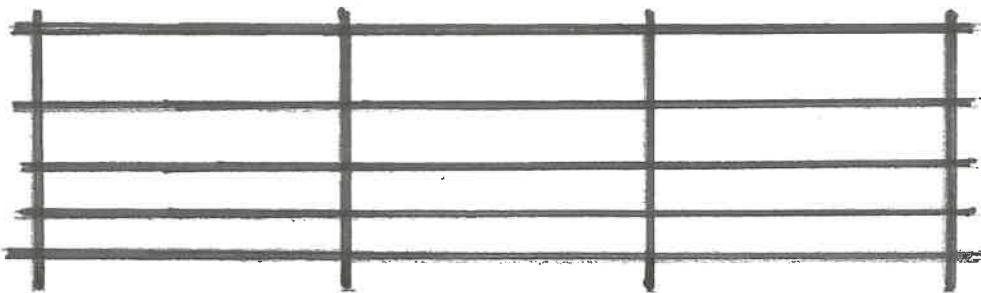

0.9m high WROUGHT-IRON GARDEN GATE + FENCE - black

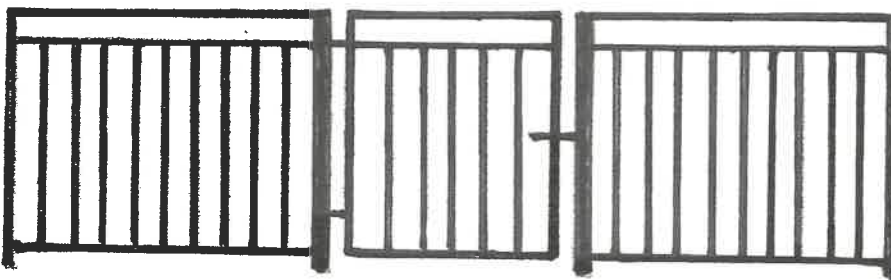

Safety Railings

Estate Fencing

Garden Gate + Fence

Handrail (wrought-iron - black)

scale: 1:100

