


This drawing is to be read in conjunction with all relevant Architect consultants' and specialists' drawings and specifications. The Architect is to be notified of any discrepancies before proceeding. Do not scale from this drawing. All dimensions and levels are to be checked on site. This drawing is subject to copyright. All work carried out before Planning and Building Permission has been granted is at the contractor/clients risk. Note: proposed drawing based on OS dwg information. All illustrated dimensions are approximate and all site dimensions are to be checked on site and subject to site survey.

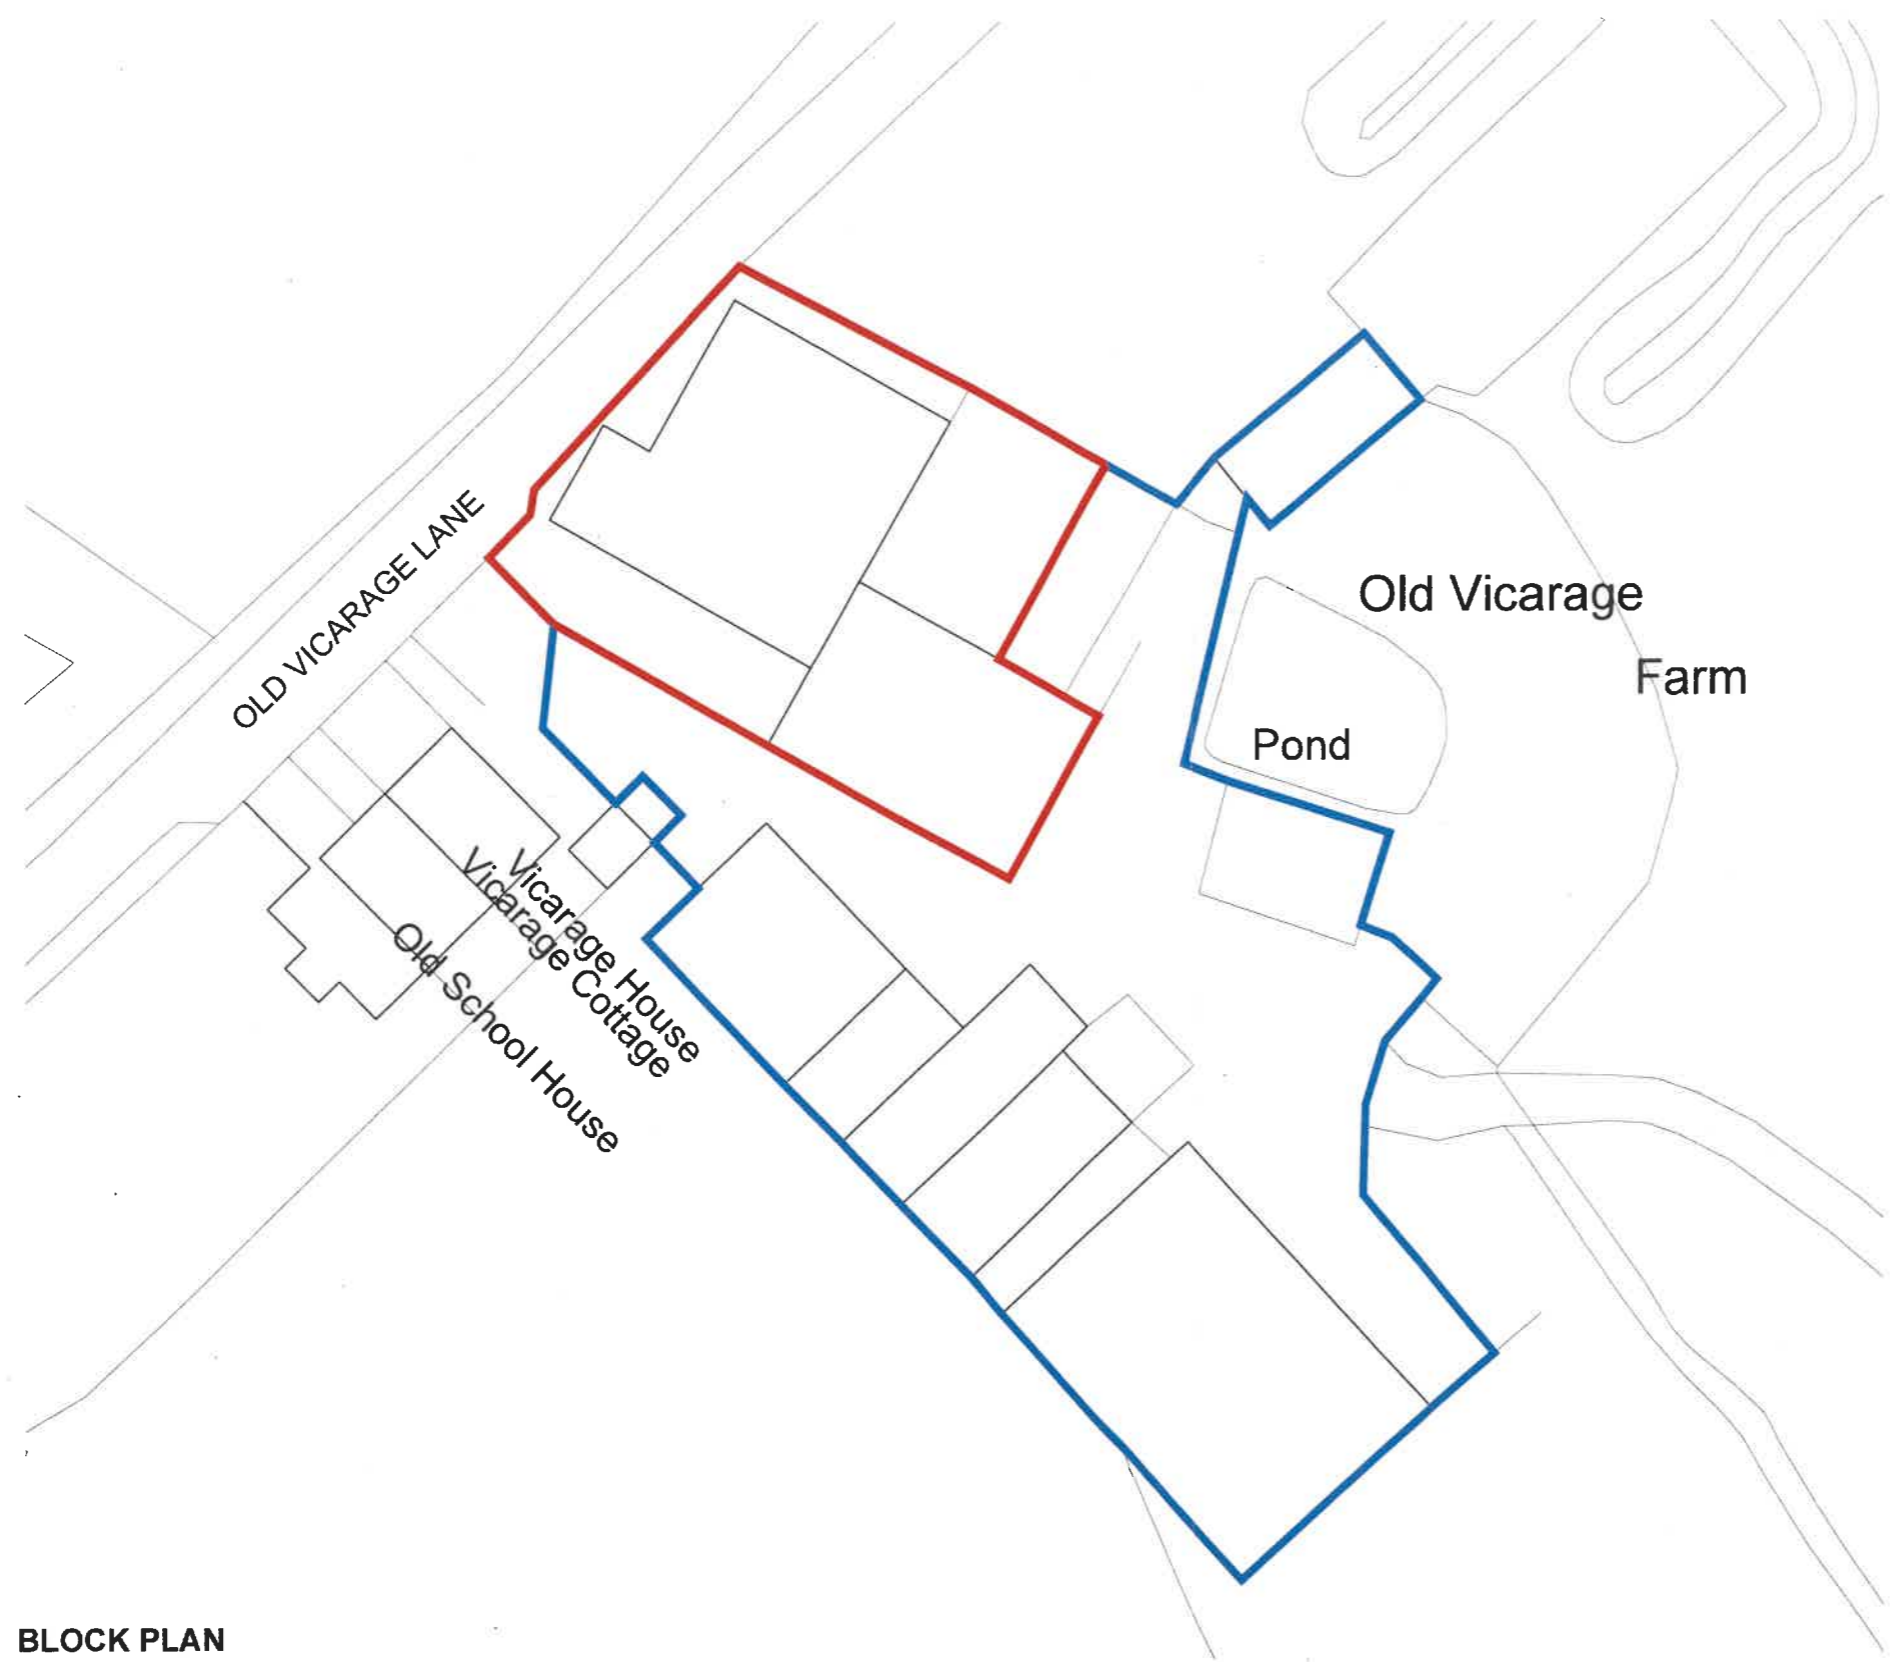

320240765P

A CH UPDATED RED LINE FOR PLANNING APP. JUNE 2024

no.	by	revision	date

Client
TRUSTEES OF D. M. WORSLEY TAYLOR

Job Title
PROPOSED CONVERSION OF
BARN AT VICARAGE FARM
TALBOT BRIDGE ROAD
BASHALL EAVES
CLITHEROE
LANCASHIRE
BB7 3DB

Drawing Title
BLOCK PLAN

Scale 1:500 @ A3	Date JULY 2023	Drawn MF
---------------------	-------------------	-------------

spa
SUNDERLAND PEACOCK ARCHITECTS

UNREGISTERED FIRM OF ARCHITECTS
INCORPORATED IN ENGLAND
REGISTERED NUMBER 10011902
T: 01494 22175 F: 01494 22164
E: info@sunderlandpeacock.co.uk
www.sunderlandpeacock.co.uk

6880 - E05 A

