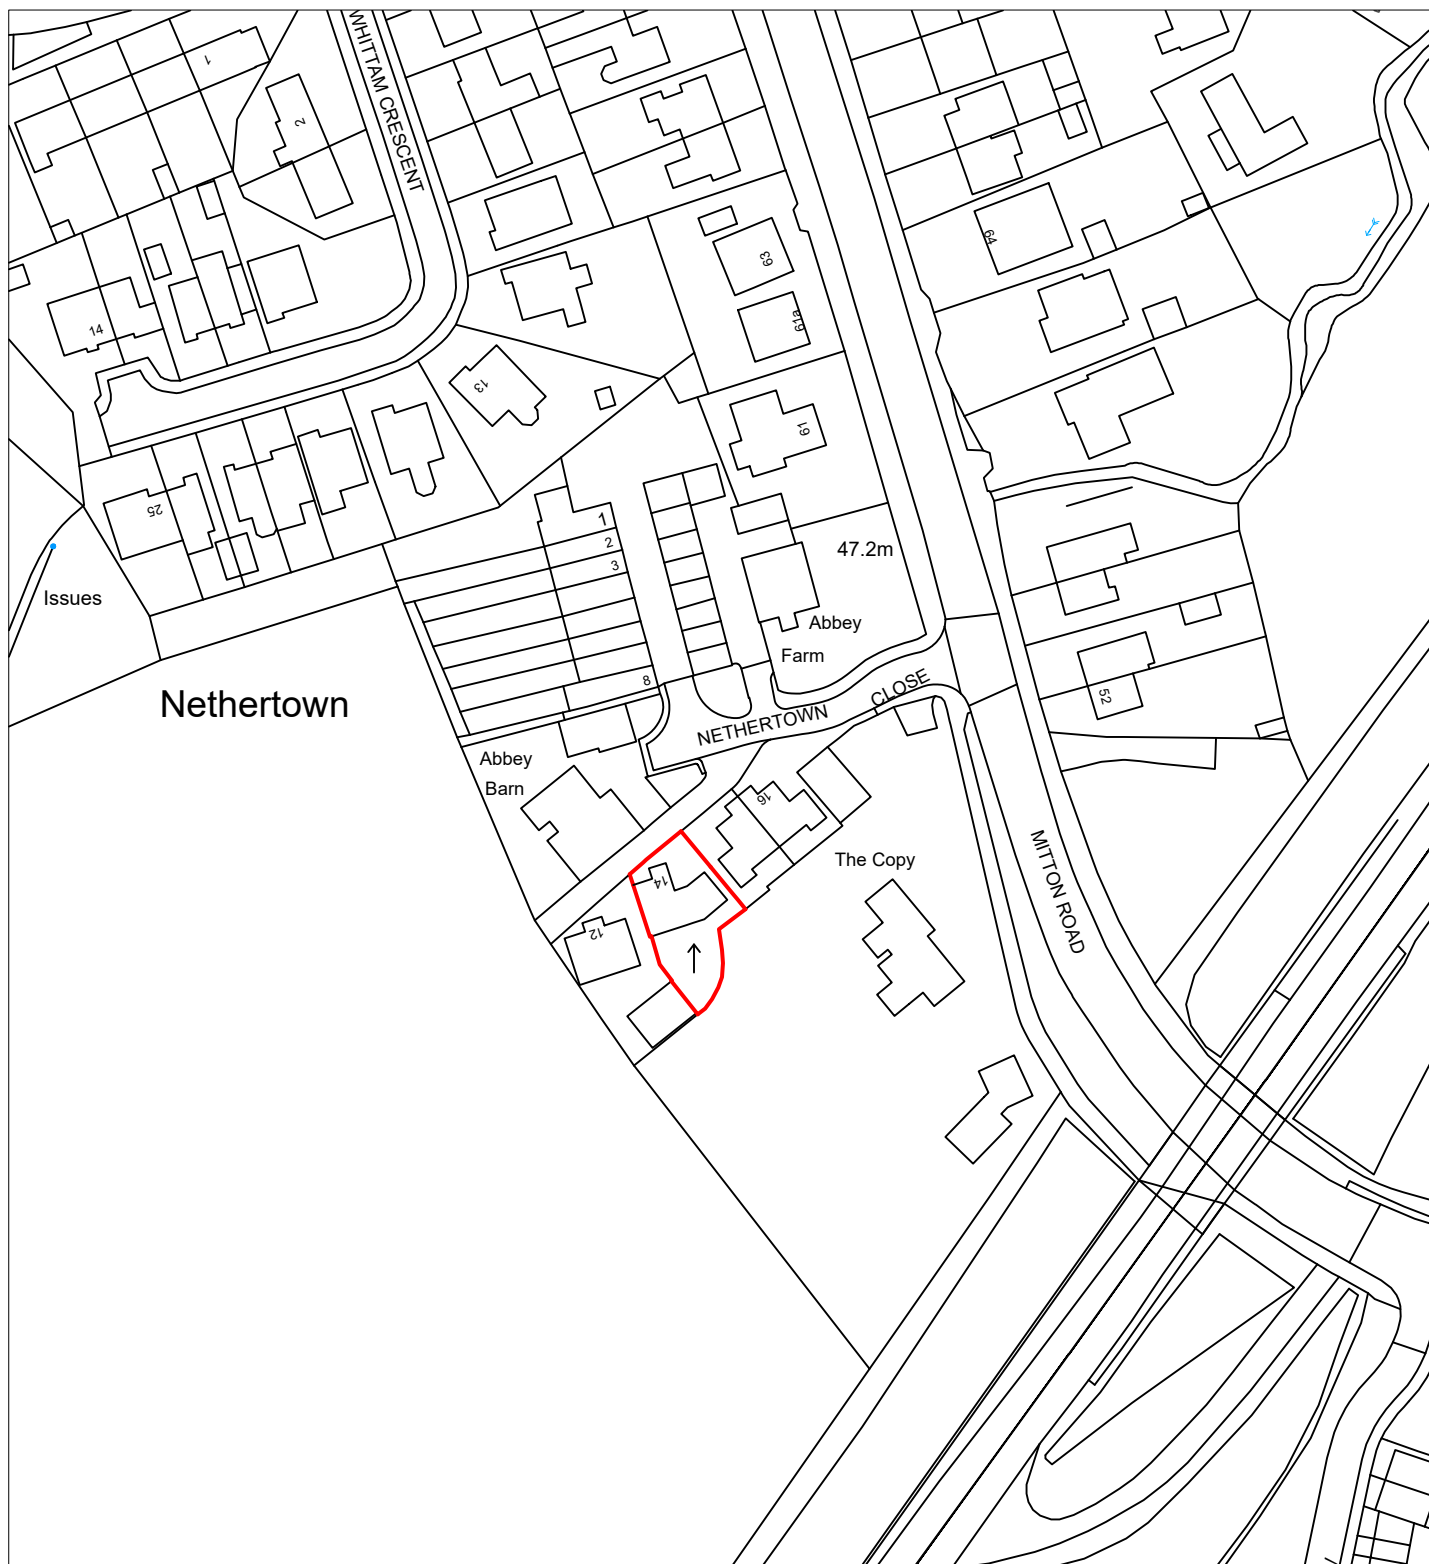


Peter Hitchen Architects		PROJECT ADDRESS: ACOUSTIC FENCING 14 NETHERTOWN CLOSE WHALLEY CLITHEROE BB7 9SF	CLIENT Alison Lancaster			
			Date 26/09/2024	Project Number PHA/ 974	Scale (@ A4) 1:1250	REV
Code	Status	SHEET LOCATION PLAN	Drawn by DH	DRAWING NUMBER A0.1		
SUITABILITY DESCRIPTION	PURPOSE OF ISSUE		Checked by PH			