
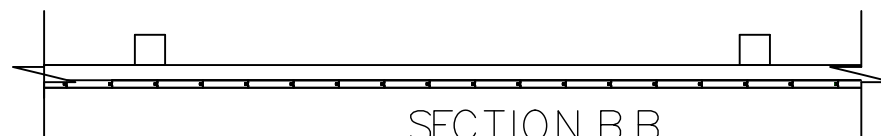


SECTION A-A

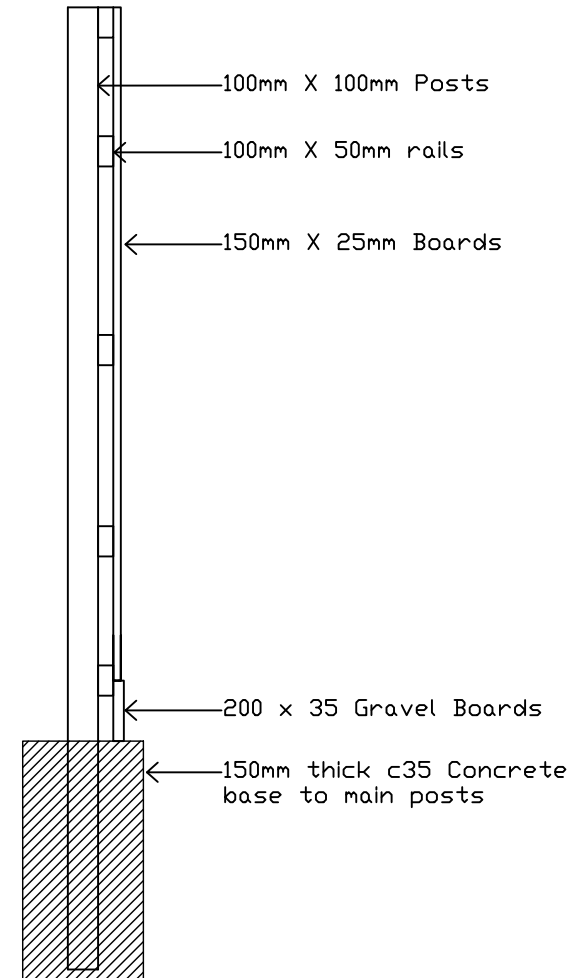

SECTION B B

Peter Hitchen
Architects

Marathon House
The Sidings Business Park
Whalley, BB7 9SE

01254 823 885

www.peterhitchenarchitects.co.uk

NOTES:

No.	Description	Date

CLIENT: ALISON LANCASTER

14 NETHERTOWN CLOSE
WHALLEY
CLITHEROE
BB1 9SF

PROJECT: PROPOSED ACOUSTIC
FENCING

SHEET: ACOUSTIC FENCE ELEVATION
AND SECTION

Project number PHA/901

Date 29/04/2024

Drawn by DH

Checked by PH

A0.2

Scale 1:25

Sheet size A4