




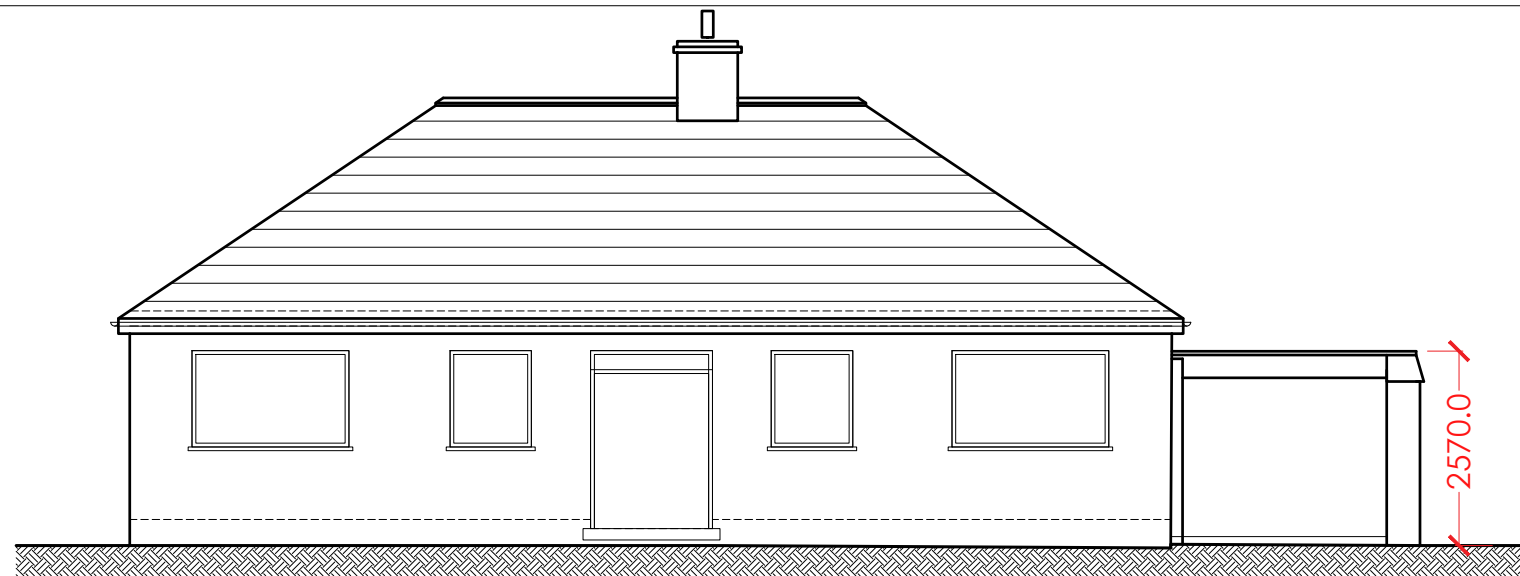


EXISTING REAR ELEVATION (SE) 1.100

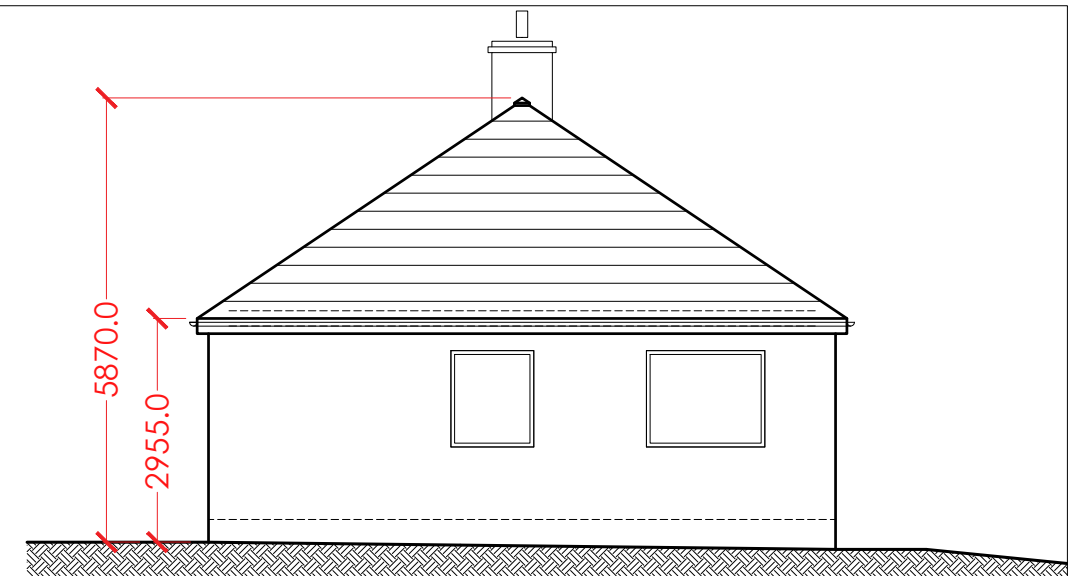


EXISTING SIDE ELEVATION (SW) 1.100

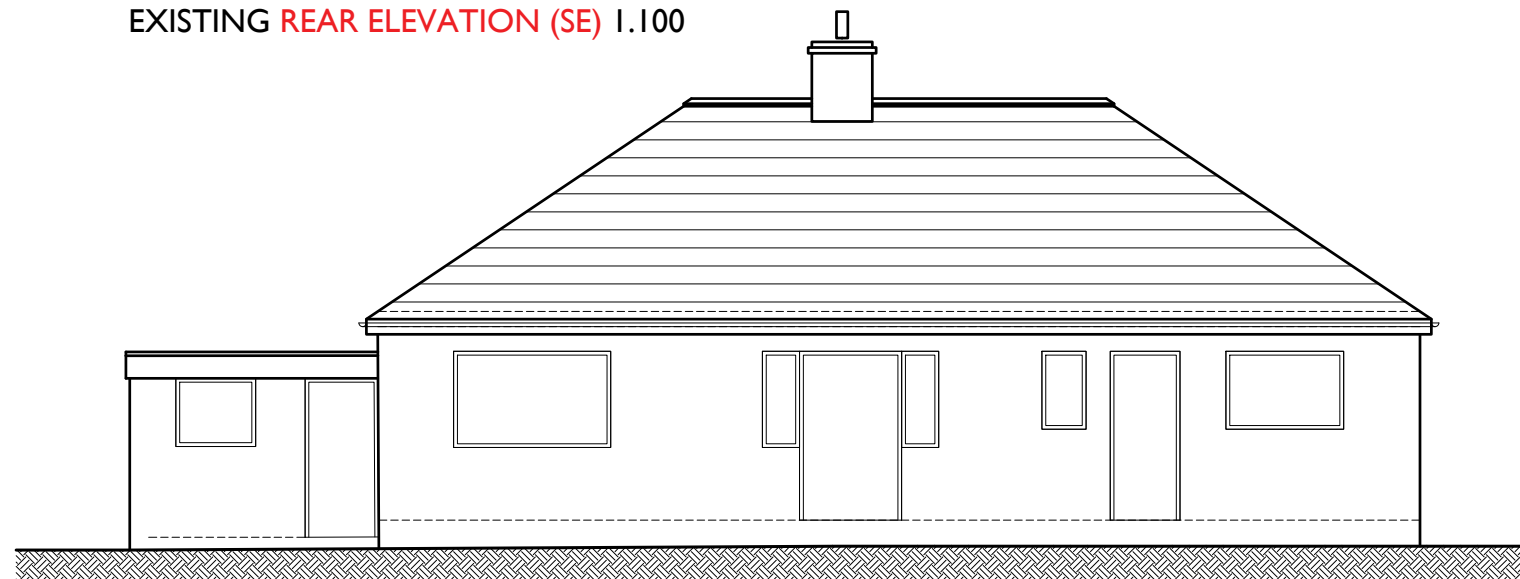

EXISTING FRONT ELEVATION (NW) 1.100

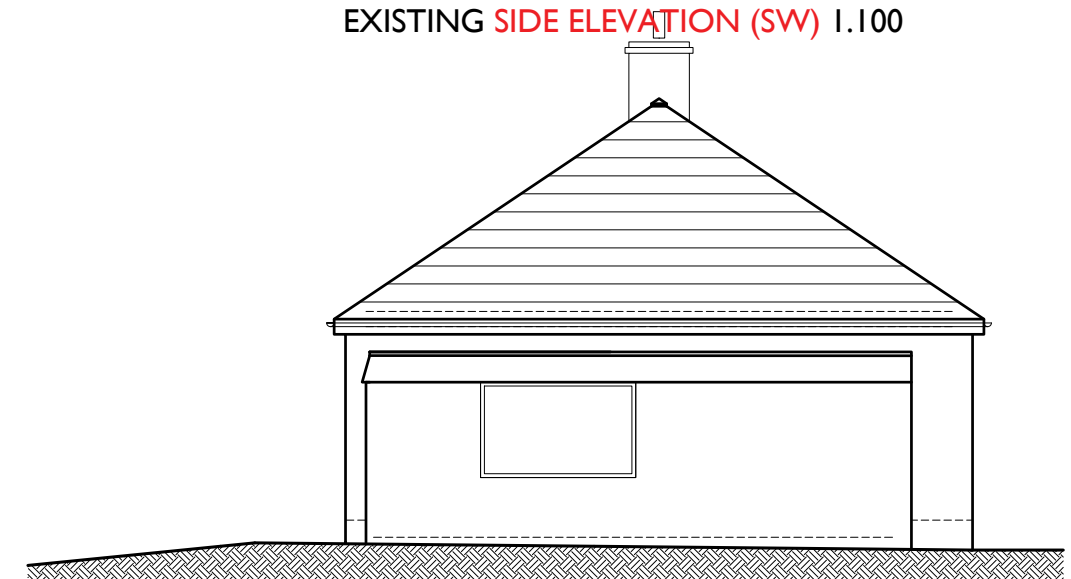

EXISTING SIDE ELEVATION (NE) 1.100

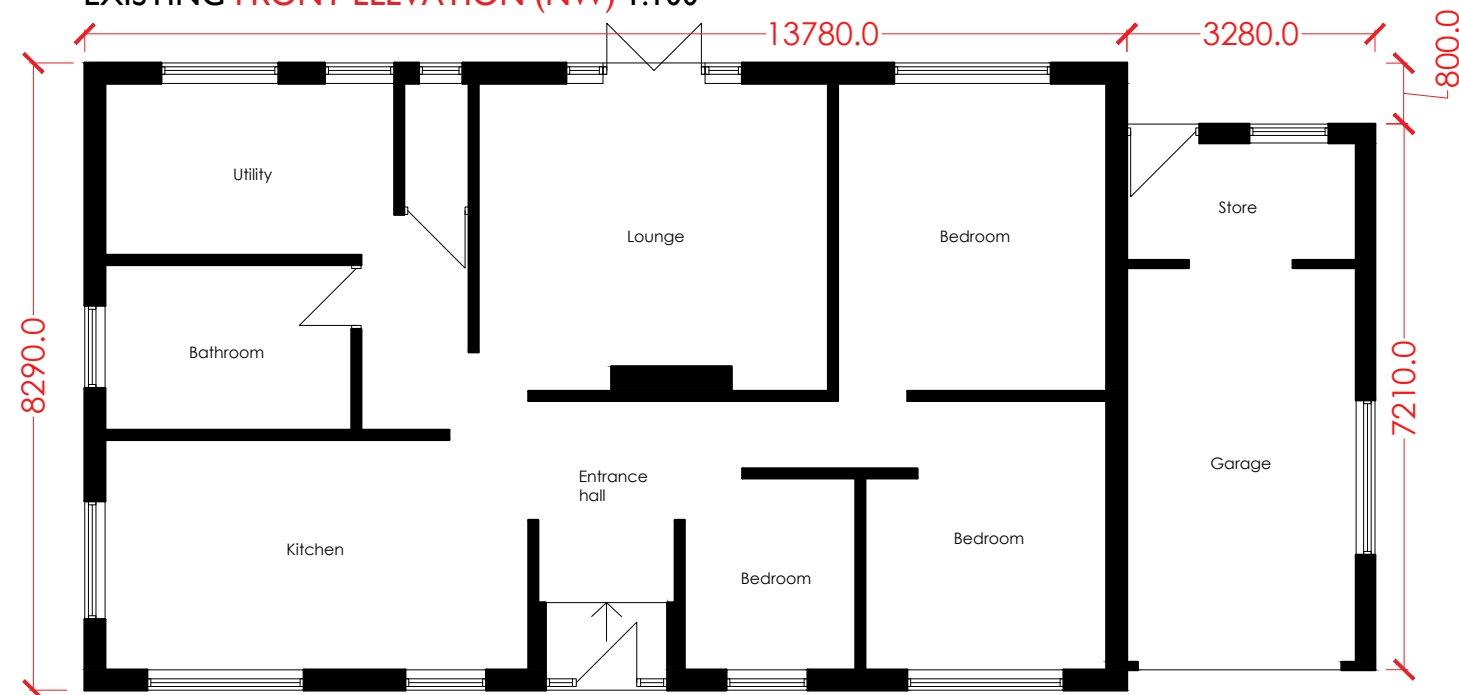

EXISTING GROUND FLOOR PLAN 1.100

