


EXISTING PLAN

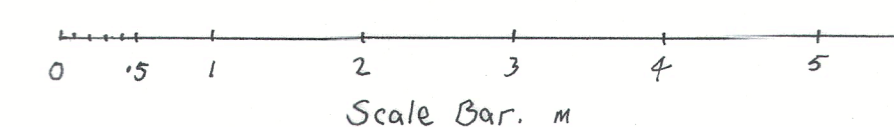

Proposed orangery extension to replace existing conservatory for
Mr. & Mrs. S. Ormand
Oak Tree Farm, Preston Road, Alston, Longridge

drawn by Artech Design 01772 456592

drawing no. 1M/3059/1

Scale 1:50