


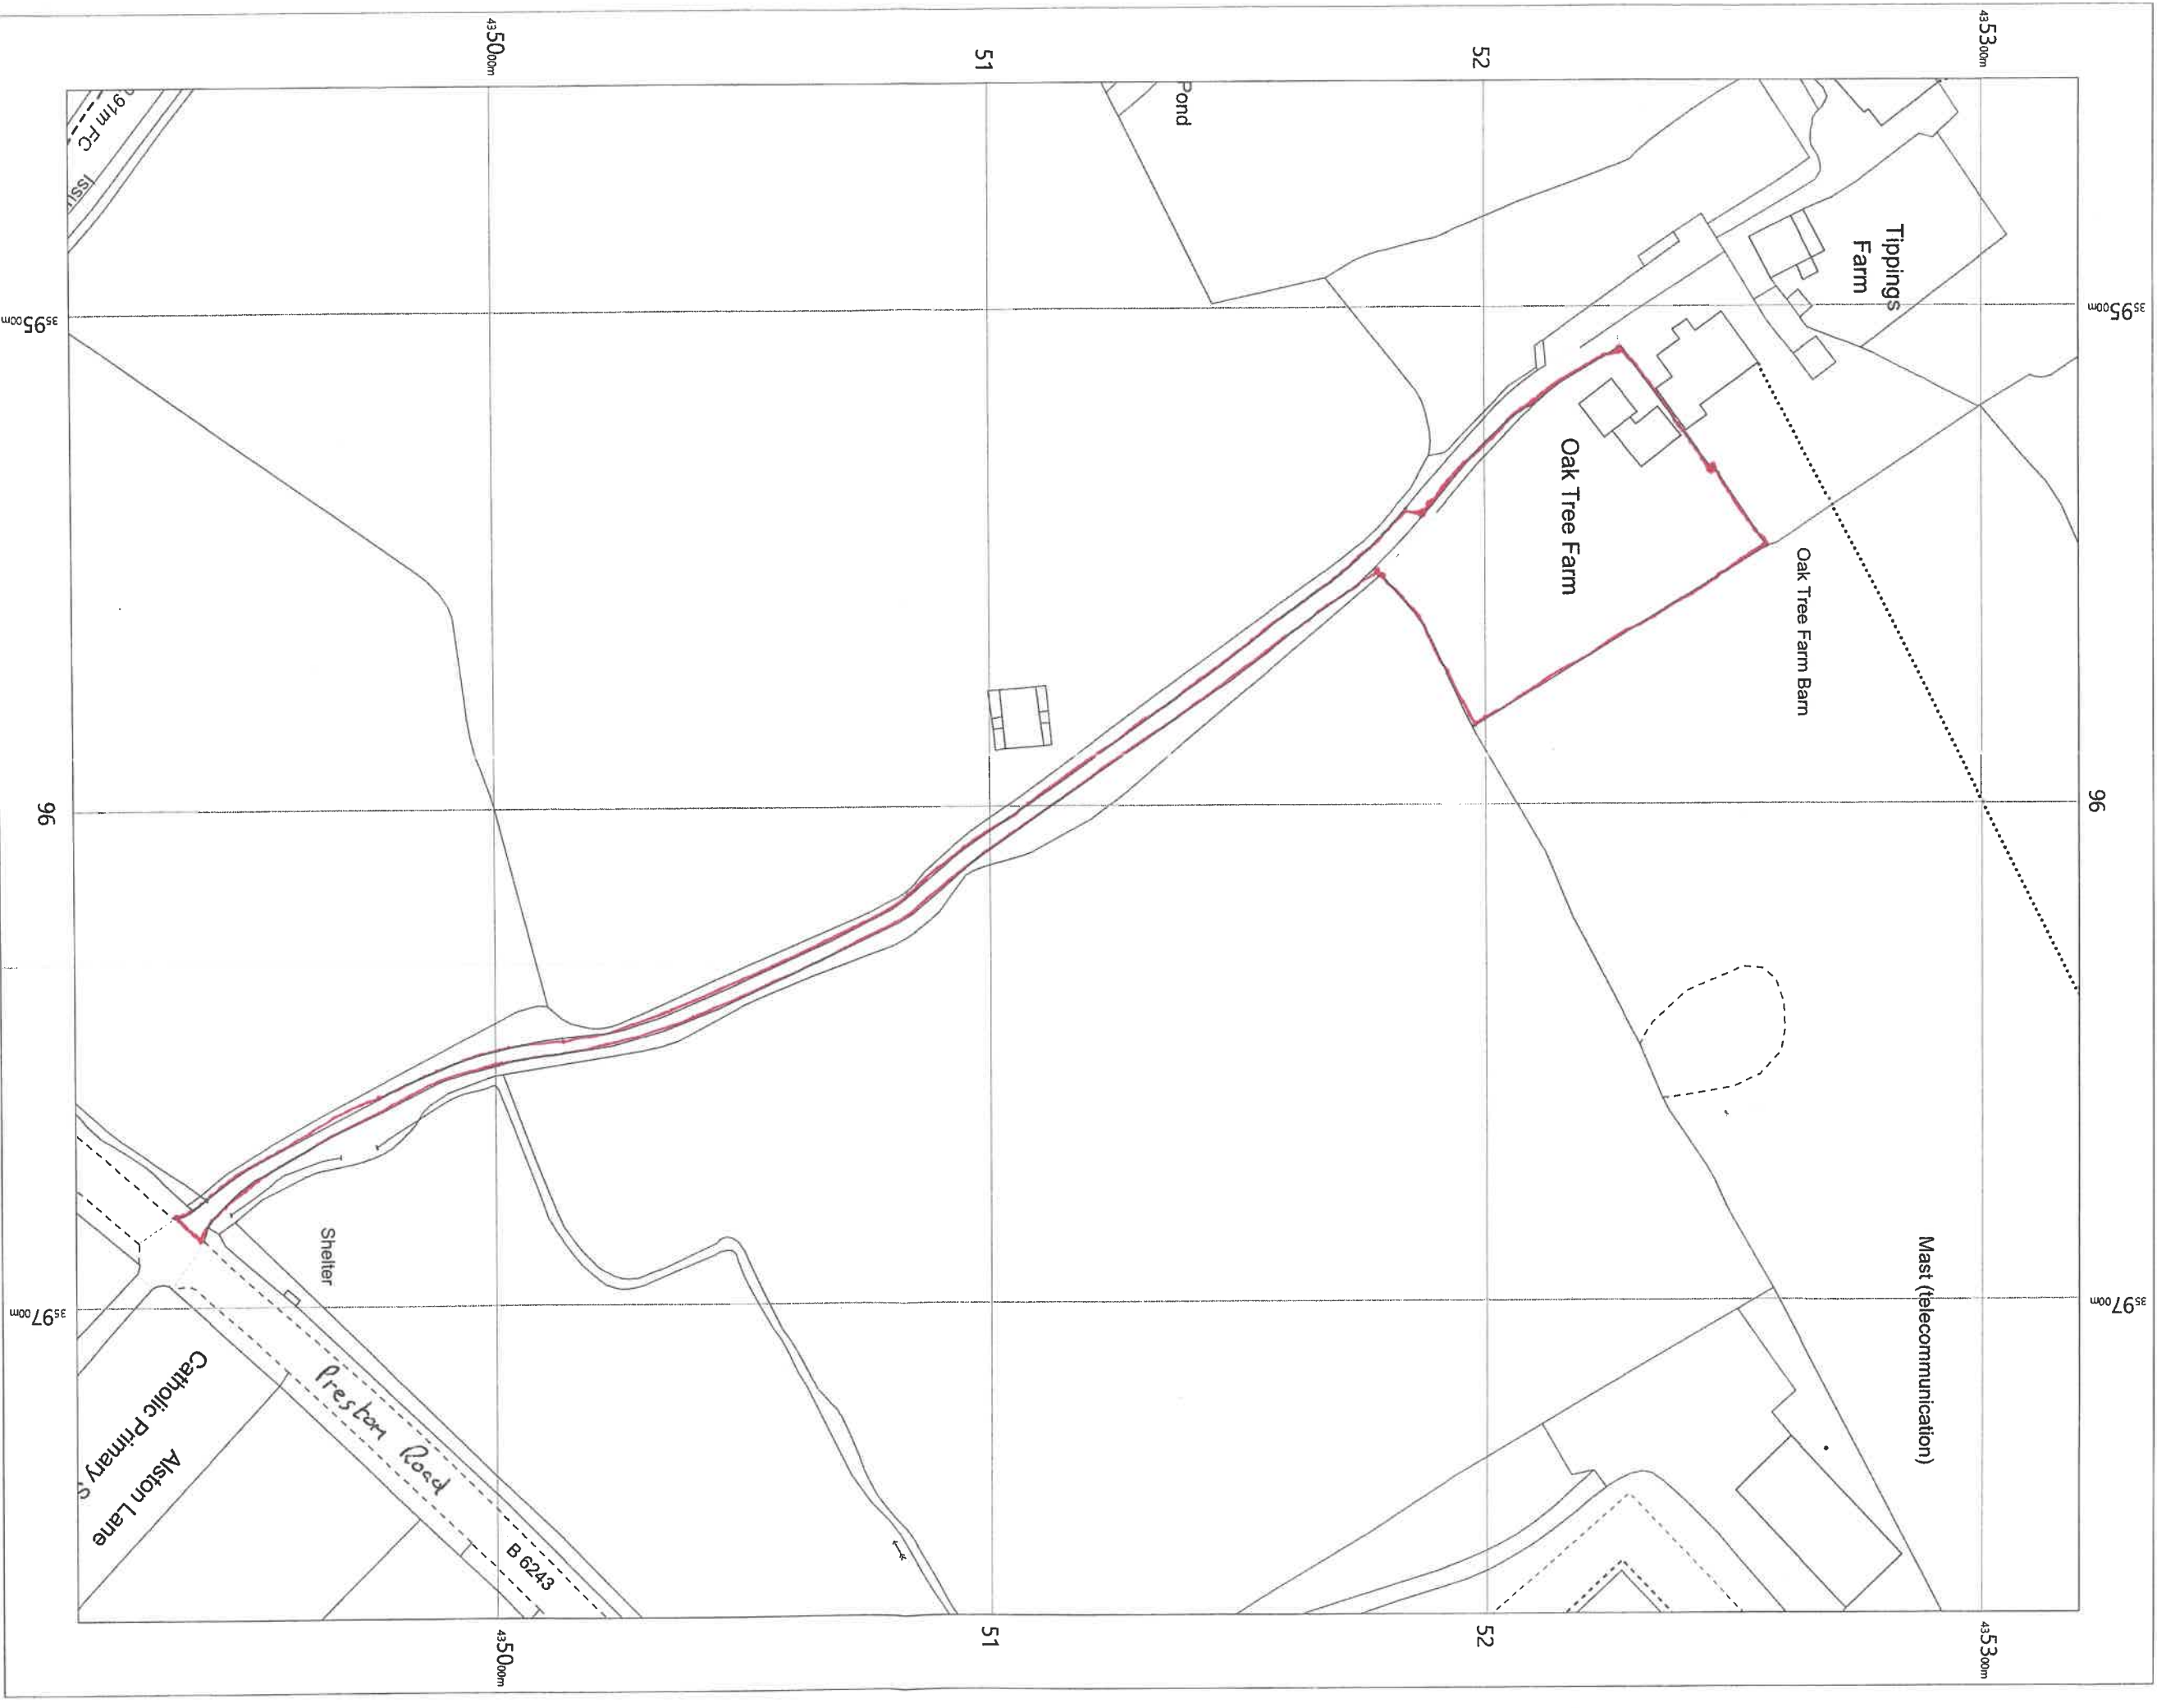

Oak Tree Farm
Preston Road
Preston
Longridge
Lancashire
PR3 3BL

OS MasterMap 1250/2500/10000 scale
Wednesday, July 22, 2020, ID: BW1-00890244
www.blackwellmapping.co.uk

1:1250 scale print at A3, Centre: 359609 E, 435117 N

©Crown Copyright Ordnance Survey, Licence no. 100041041



BLACKWELL'S
www.blackwellmapping.co.uk
TEL: 01865 333 677
maps.oxford@blackwell.co.uk