


NOTES
 THIS DRAWING IS TO BE READ IN CONJUNCTION WITH ALL OTHER DRAWINGS FOR THIS PROJECT. ALL LEVELS AND DIMENSIONS ARE TO BE CHECKED ON SITE BY THE CONTRACTOR, PRIOR TO PLACING ORDERS OR COMMENCING ANY OF THE RELEVANT WORKS. ALL DIMENSIONS ARE IN MILLIMETRES UNLESS STATED OTHERWISE. ANY DISCREPANCIES BETWEEN THE INFORMATION SHOWN ON THE PLAN AND THAT FOUND ON SITE ARE TO BE REPORTED TO THE DESIGNER IMMEDIATELY.

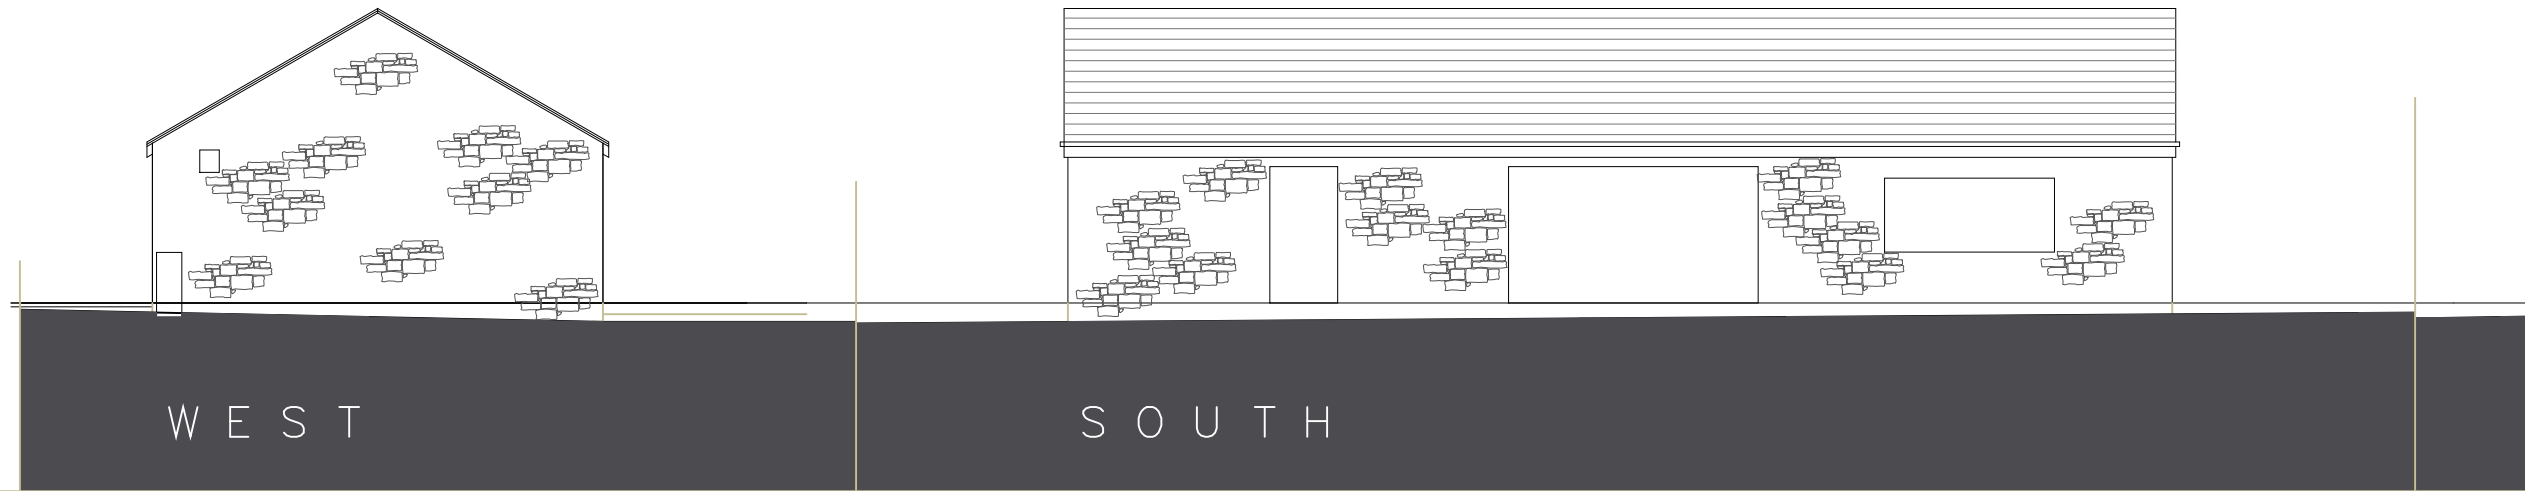

WEST

SOUTH

A 15.04.24 Elevations annotated for planner

Rev.	Date	Description

A.L.H. Design Services

Barley Cottage, Brewery Street, Longridge, Lancs
 PR3 3NB, Tel & Fax : (01772) 785719

Client

Mr A. Holt,
 Bailey Hall Cottage,
 Longridge Road
 Hurst Green, Nr Preston,
 Lancs, BB7 9QW

Job/Scheme Title

CHANGE OF USE OF
 REDUNDANT BARN TO FORM
 SINGLE DWELLING AT LOWER
 HUDLEE FARM LONGRIDGE ROAD

Drawing Title

EXISTING ELEVATIONS



EAST

NORTH

Job/Scheme Number	Drawing Number

0738 / 93 Drawing No 04 A

Scale	Date	Drawn	Checked

1 / 100 | Apr 24 | a.t.l-h.