
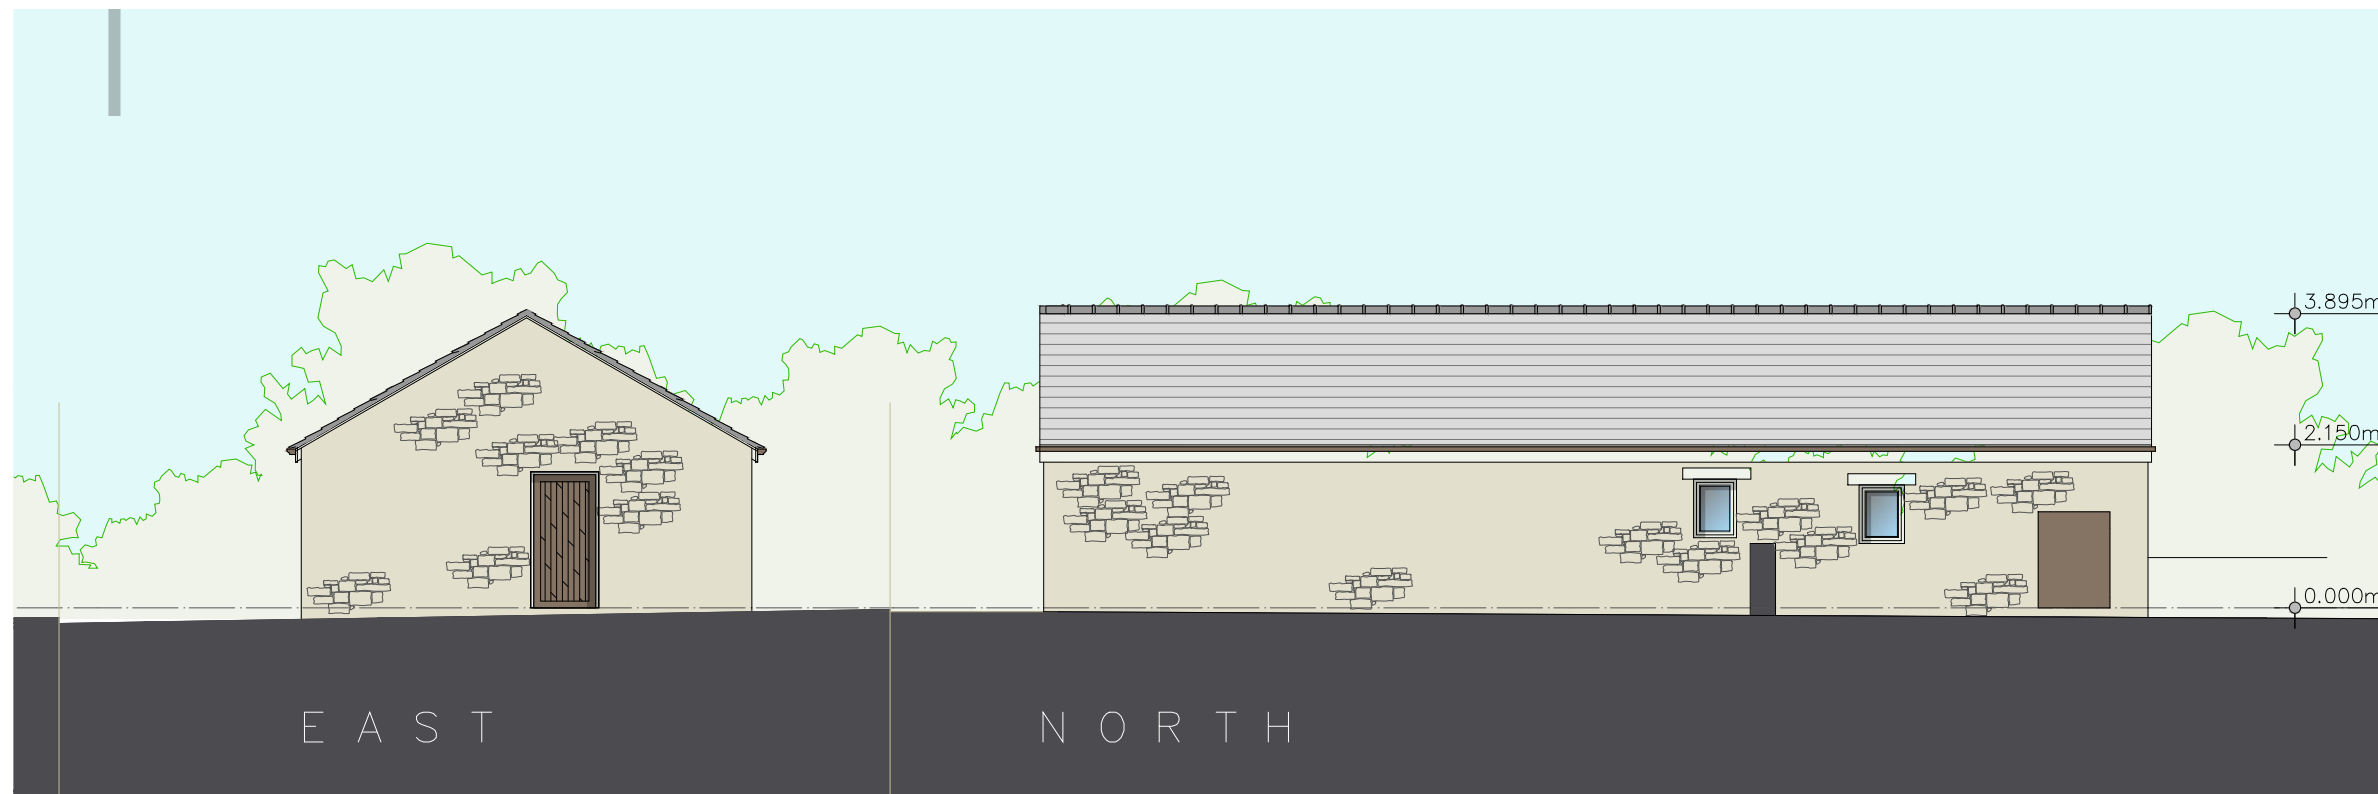


NOTES
 THIS DRAWING IS TO BE READ IN CONJUNCTION WITH ALL OTHER DRAWINGS FOR THIS PROJECT. ALL LEVELS AND DIMENSIONS ARE TO BE CHECKED ON SITE BY THE CONTRACTOR, PRIOR TO PLACING ORDERS OR COMMENCING ANY OF THE RELEVANT WORKS. ALL DIMENSIONS ARE IN MILLIMETRES UNLESS STATED OTHERWISE. ANY DISCREPANCIES BETWEEN THE INFORMATION SHOWN ON THE PLAN AND THAT FOUND ON SITE ARE TO BE REPORTED TO THE DESIGNER IMMEDIATELY.

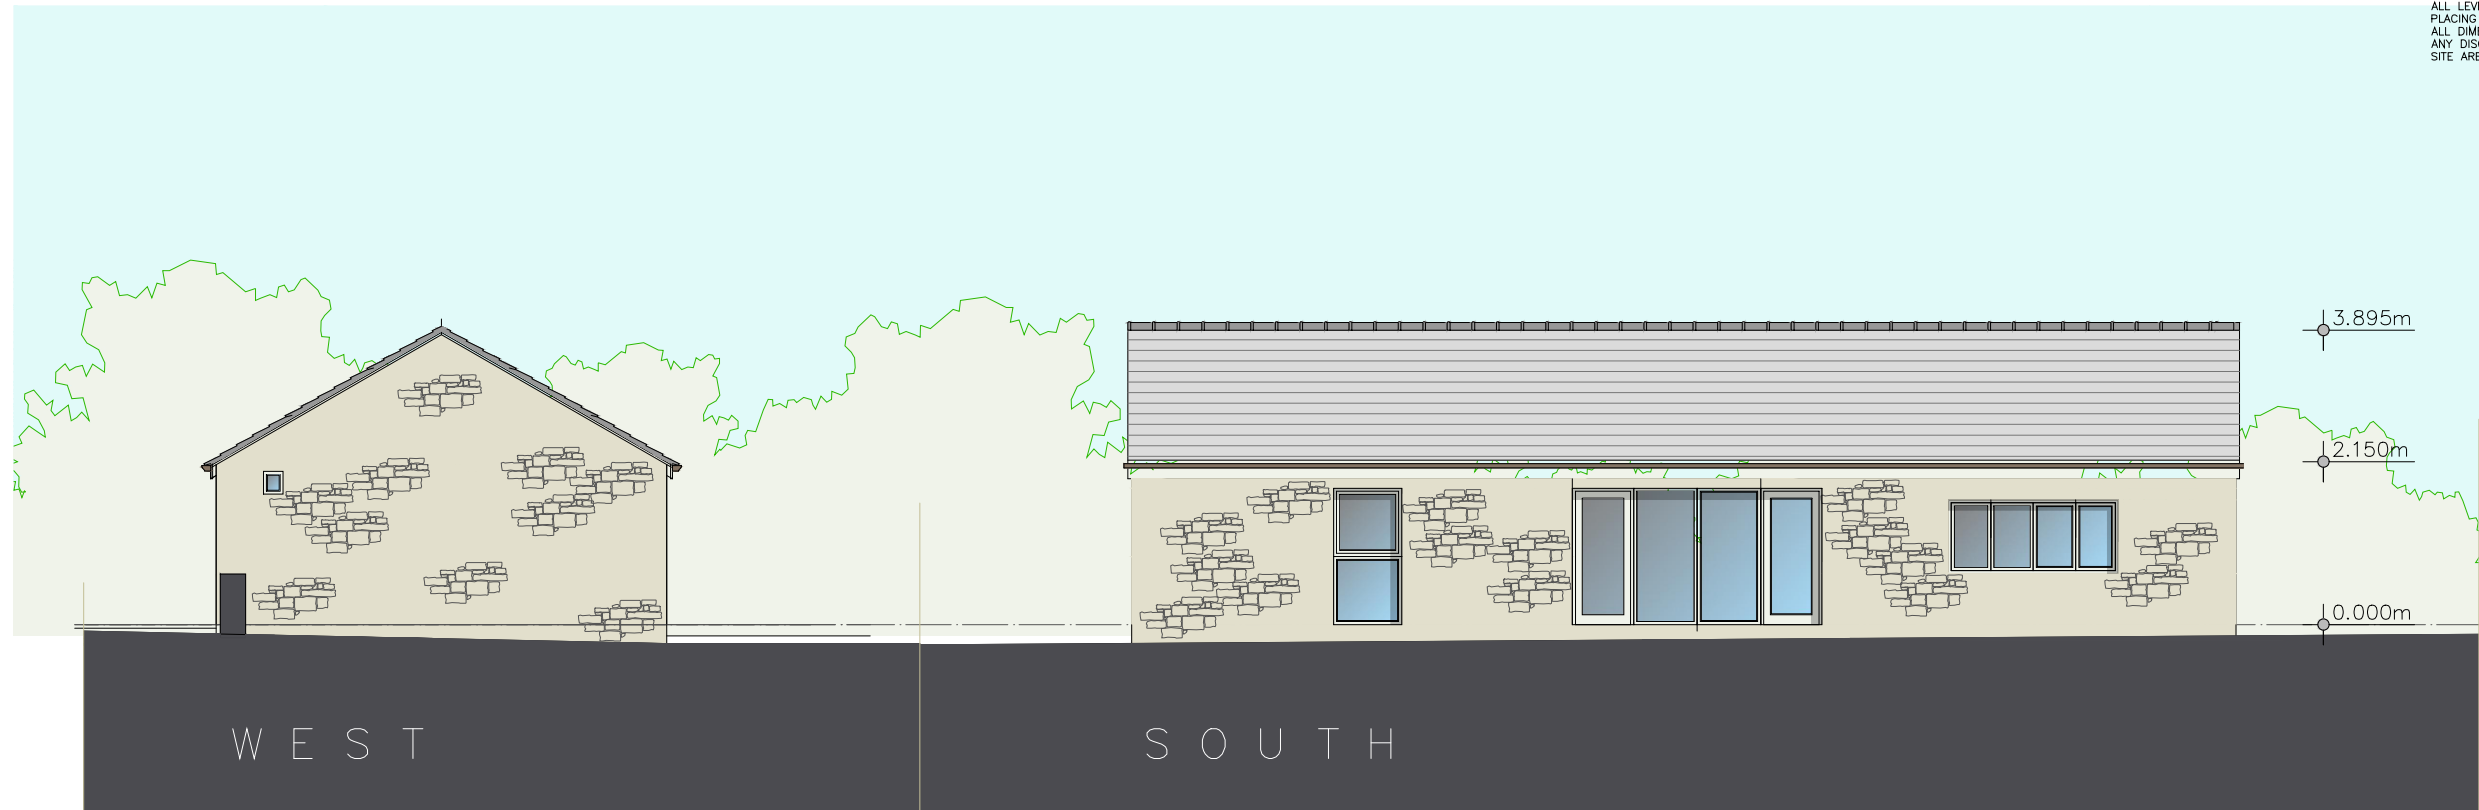

Rev.	Date	Description
------	------	-------------

A.L.H. Design Services
 Barley Cottage, Brewery Street, Longridge, Lancs
 PR3 3NB, Tel & Fax : (01772) 785719

Client

Mr A. Holt,
 Bailey Hall Cottage,
 Longridge Road
 Hurst Green, Nr Preston,
 Lancs, BB7 9QW

Job/Scheme Title

CHANGE OF USE OF
 REDUNDANT BARN TO FORM
 SINGLE DWELLING AT LOWER
 HUDLEE FARM LONGRIDGE ROAD

Drawing Title

PROPOSED ELEVATIONS

Job/Scheme Number		Drawing Number	
0738/93		Drawing No 15A	
Scale	Date	Drawn	Checked
1/100	Apr 24	a.t.l-h.	