



Do not scale. Contractors must check all dimensions on site before preparing production drawings or commencing any work. This drawing and its design is the copyright of LMC Architecture Limited and may not be reproduced in any form whatsoever without their prior express written consent.

Revision	Date	Revision note	Drawn by	Purpose of issue
-	02.09.24	First issue	LM	Planning

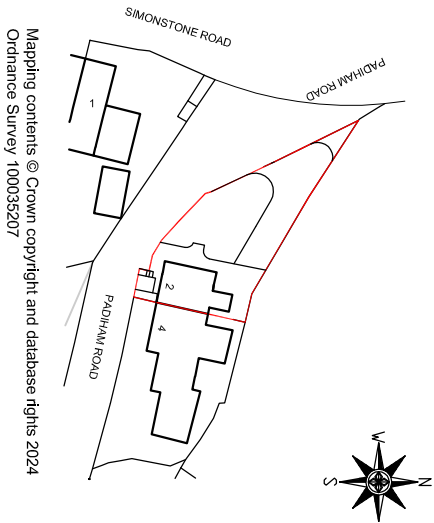

Location plan - 1:1250

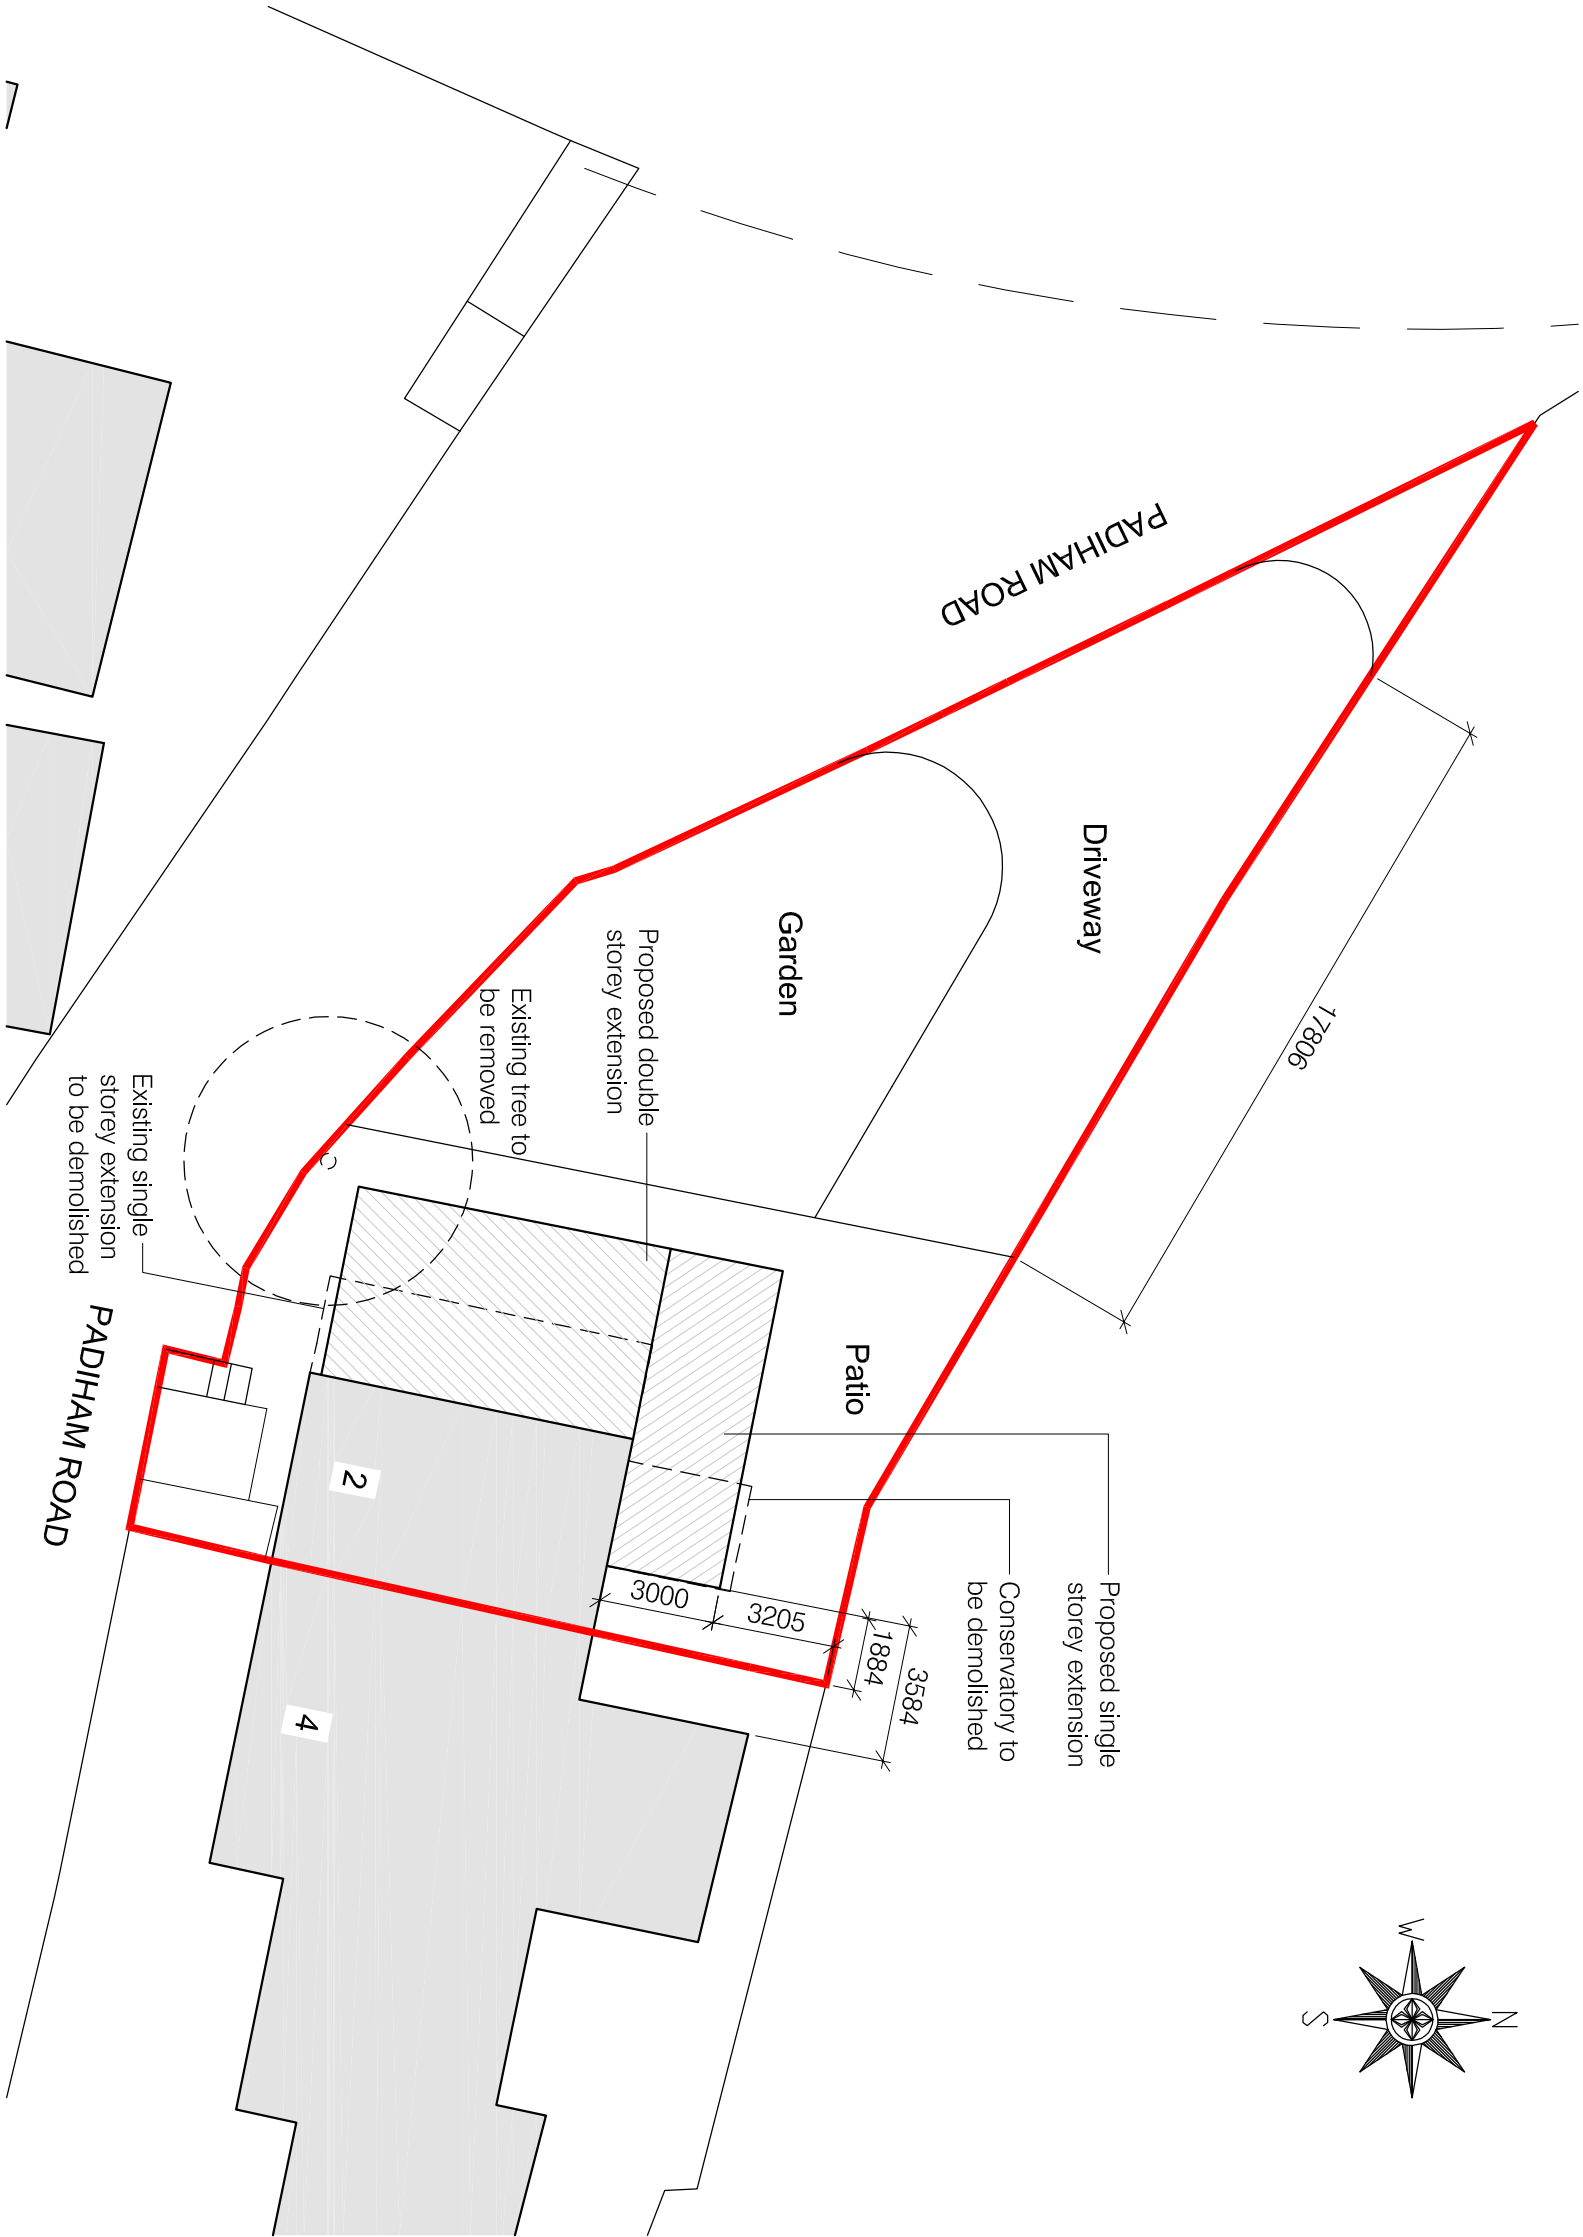

Block plan - 1:200

Project Extension to 2 Lane End, Sadden	Drawing title Location and Block plan	Scale As noted @ A3	LMC Architecture Limited Architectural design services	LMC ARCHITECTURE LTD
Client Mr and Mrs Davies	Drawing number 2420-LP01	Date 19.09.24	4 Dovedale Drive, Ightenhill, Burnley, Lancashire, BB12 8XD Web : www.lmcarchitecture.co.uk	