


NOTES

THIS DRAWING IS TO BE READ IN CONJUNCTION WITH ALL OTHER DRAWINGS FOR THIS PROJECT. ALL LEVELS AND DIMENSIONS ARE TO BE CHECKED ON SITE BY THE CONTRACTOR, PRIOR TO PLACING ORDERS OR COMMENCING ANY OF THE RELEVANT WORKS. ALL DIMENSIONS ARE IN MILLIMETRES UNLESS STATED OTHERWISE. ANY DISCREPANCIES BETWEEN THE INFORMATION SHOWN ON THE PLAN AND THAT FOUND ON SITE ARE TO BE REPORTED TO THE DESIGNER IMMEDIATELY.

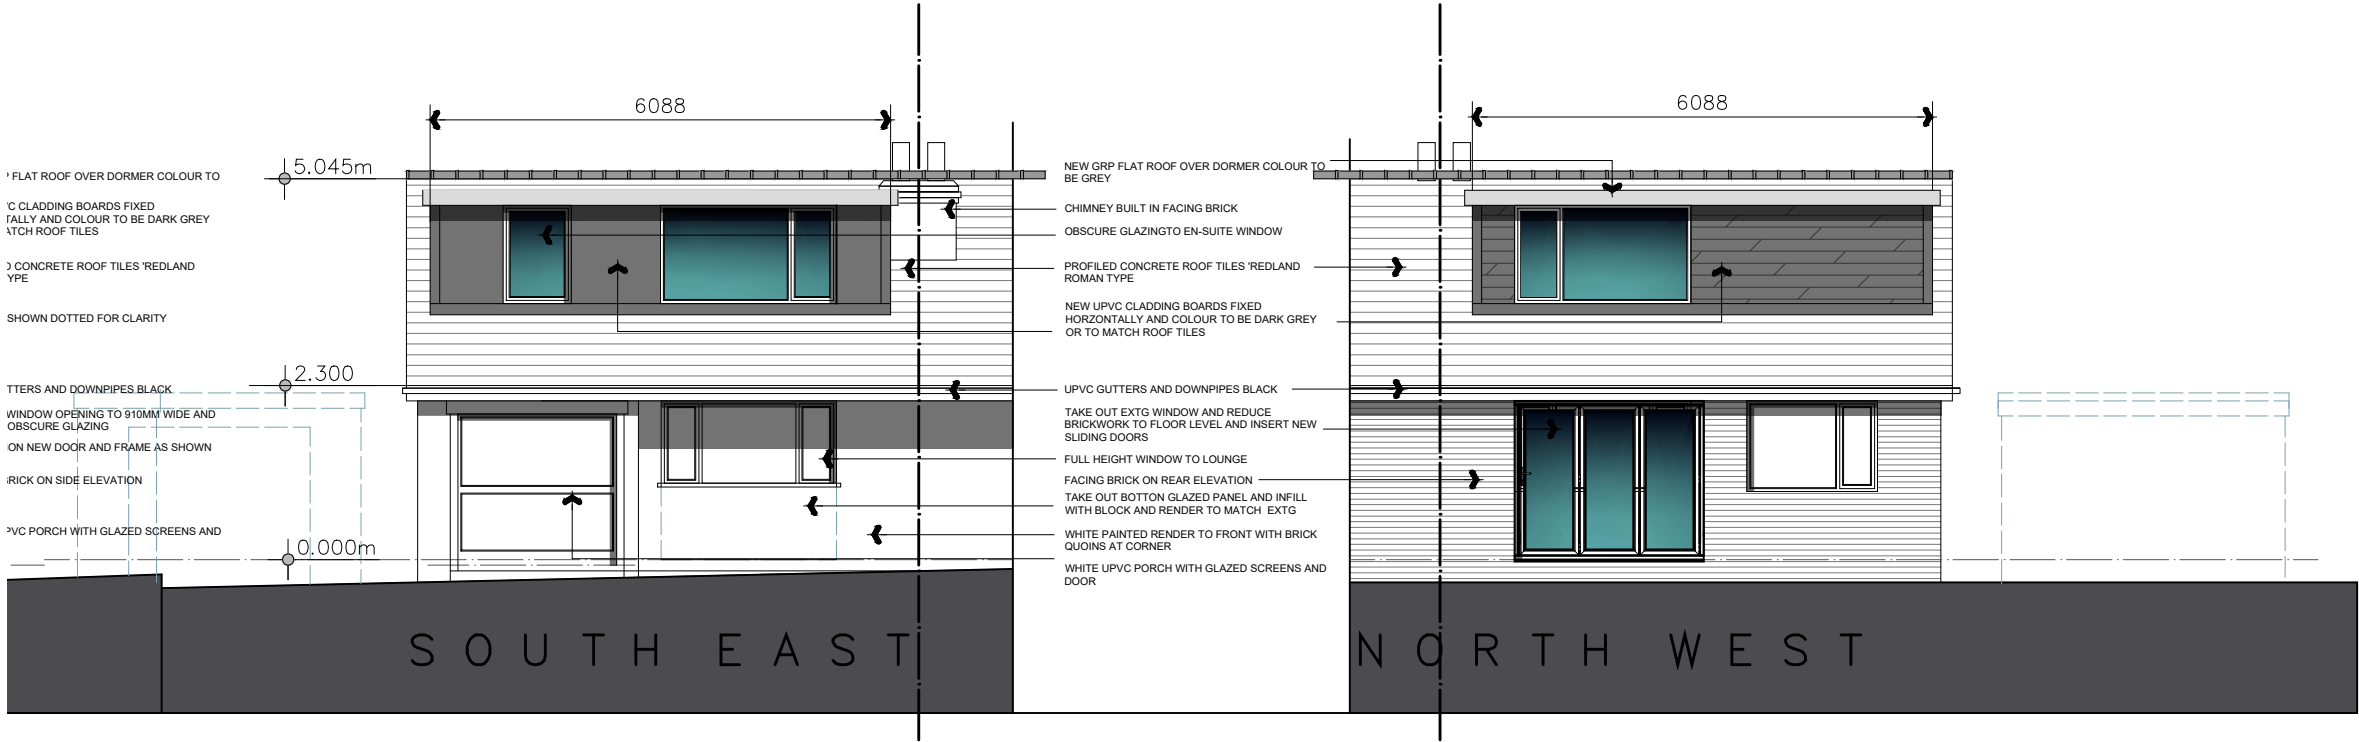

- C 16.12.24 dormer colour amended for planner
- B 26.11.24 dormer depth added for planner
- A 18.10.24 alts to suit planner for validation

Rev.	Date	Description
------	------	-------------

**A.L.H. Design Services**  
Barley Cottage, Brewery Street, Longridge, Lancs  
PR3 3NB, Tel & Fax : (01772) 785719

Client

Mr M McKenna,  
1 Wheatley Drive,  
Longridge,  
Lancs, PR3 3TT

Job/Scheme Title

CONVERSION OF ATTIC AND  
FORMATION OF DORMERS ON  
FRONT AND REAR

Drawing Title

PROPOSED ELEVATIONS

Job/Scheme Number	Drawing Number
-------------------	----------------

0753 / 93 Drawing No 15C

Scale	Date	Drawn	Checked
-------	------	-------	---------

1 / 100 | Sept24 | a.t.l-h.