


91.00
90.00
89.00
88.00
87.00
86.00
85.00
84.00
83.00
82.00
81.00
80.00
DATUM 79.00



PLAN Scale 1:100

SECTION Y-Y Scale 1:50

SECTION X-X Scale 1:50

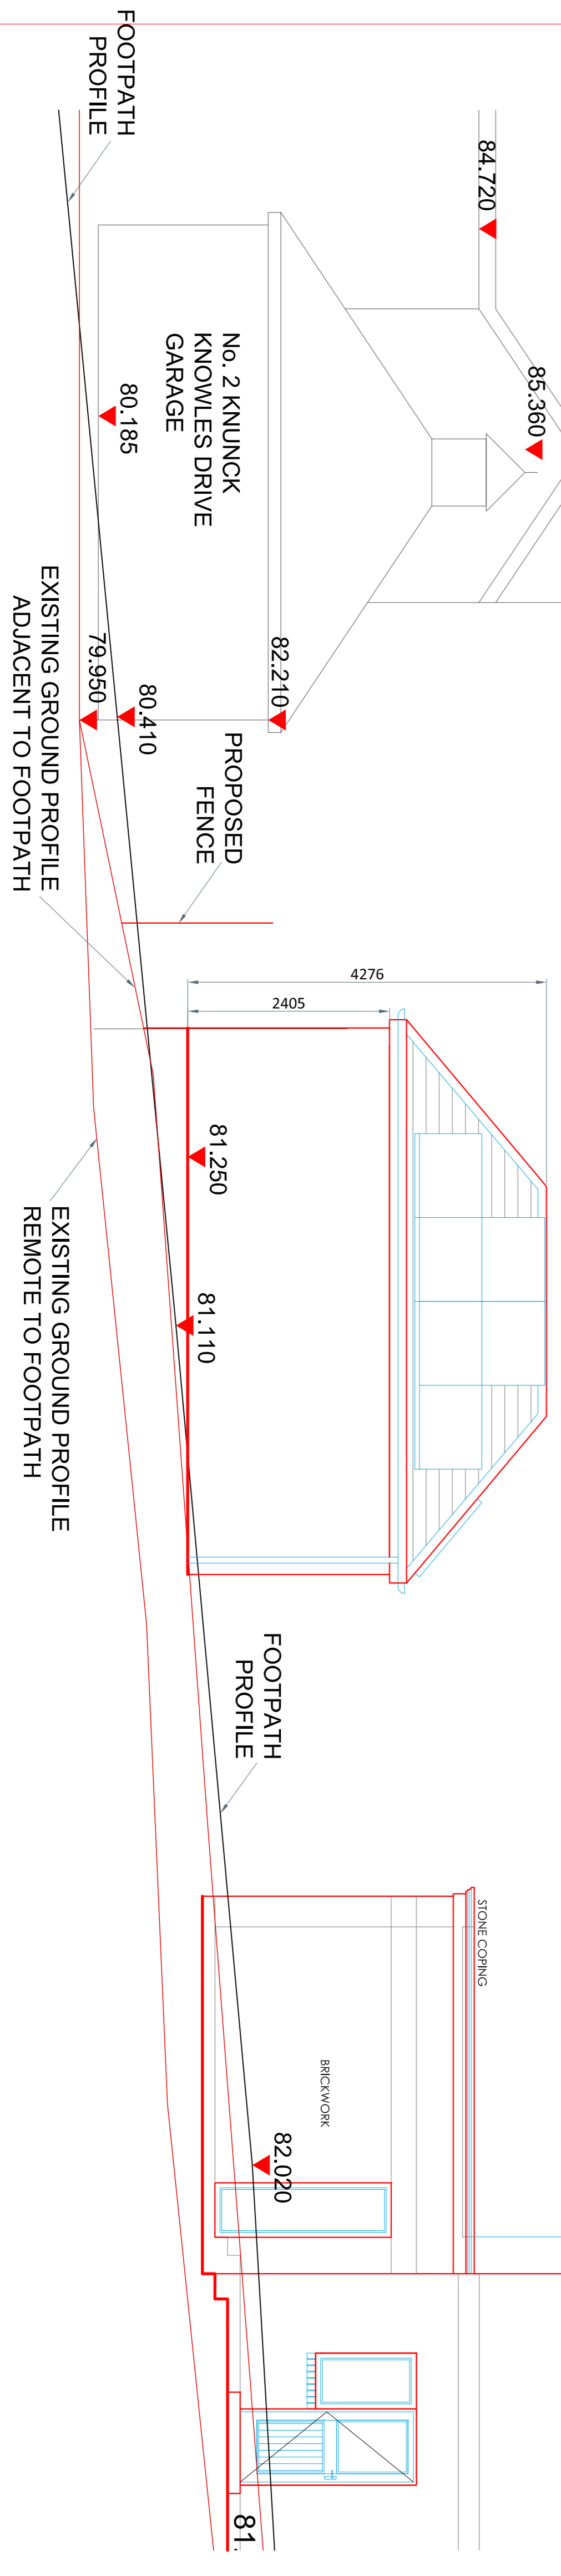

EXISTING GROUND PROFILE ADJACENT TO FOOTPATH

EXISTING GROUND PROFILE REMOTE TO FOOTPATH

<p>PASCOE PASCOE CONSULTING ENGINEERS LTD 31 Windley Square Lancashire PR1 3JJ Tel: 01772 254322 mail@pascoe-td.co.uk</p>		<p>FOR APPROVAL</p>	
Project	HAWTHORNE HOUSE		
Title	CONDITION 9 ADDITIONAL INFORMATION		
GARAGE PLAN & SECTION			
Scale	Sheet Size	Date	
Scale	A1	05/05/2024	
Drawing Number		Issue	
HOLMES-10		01	
By	Checked	Approved	
01	First Issue	MH	22.09.24
	Modification	By	Date