


Location Plan

Site Address: **Hazelmere, Longridge Road, Hurst Green, BB7 9QP**

Date Produced: **24-Sep-2024**

Scale: **1:1250 @A3**

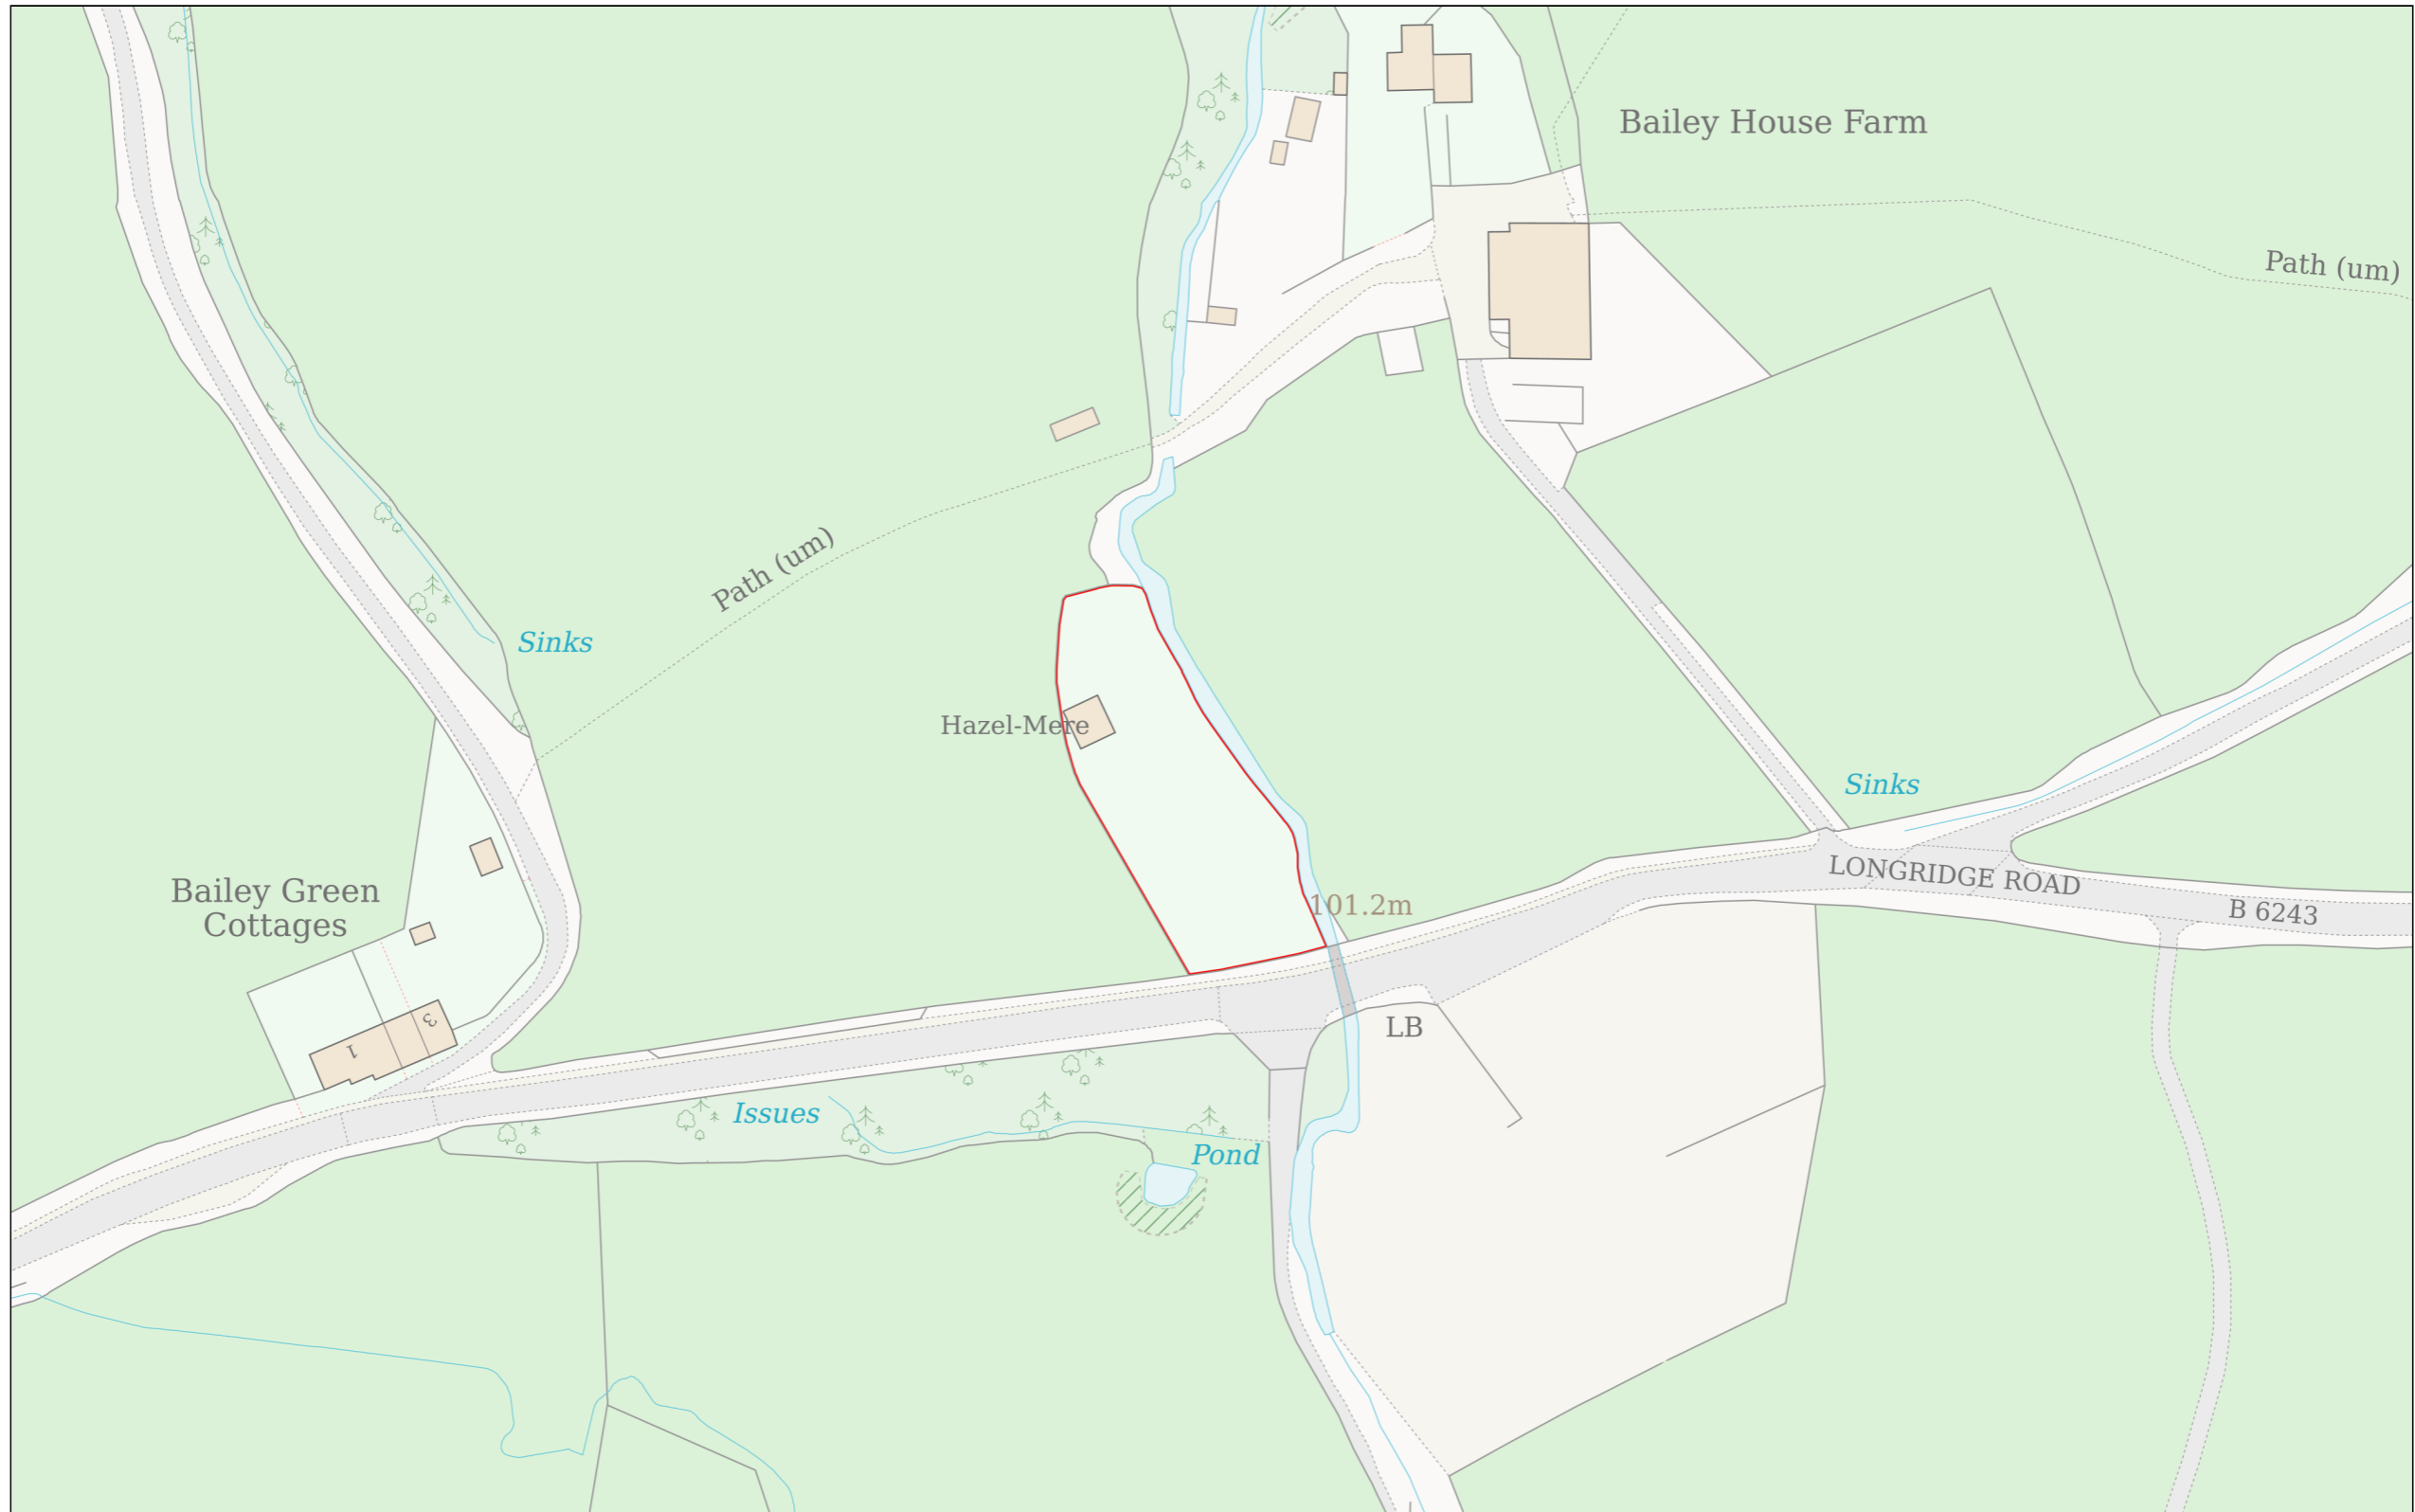

Planning Portal Reference: **PP-13396962v1**

