

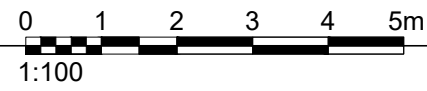



A PROPOSED ELEVATIONS
SCALE 1:100

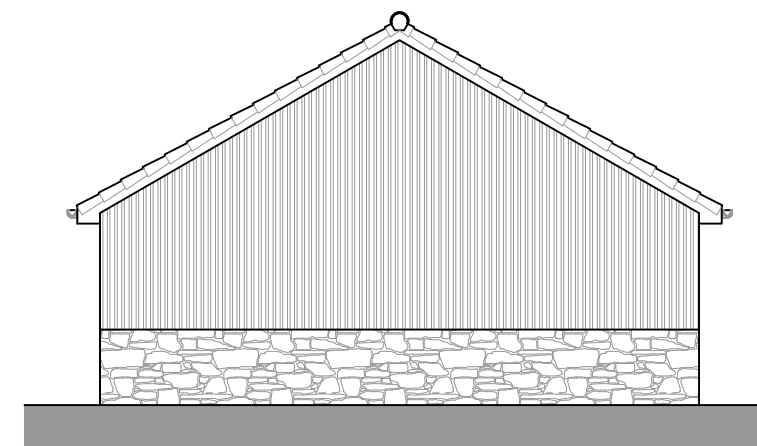

B PROPOSED ELEVATIONS
SCALE 1:100

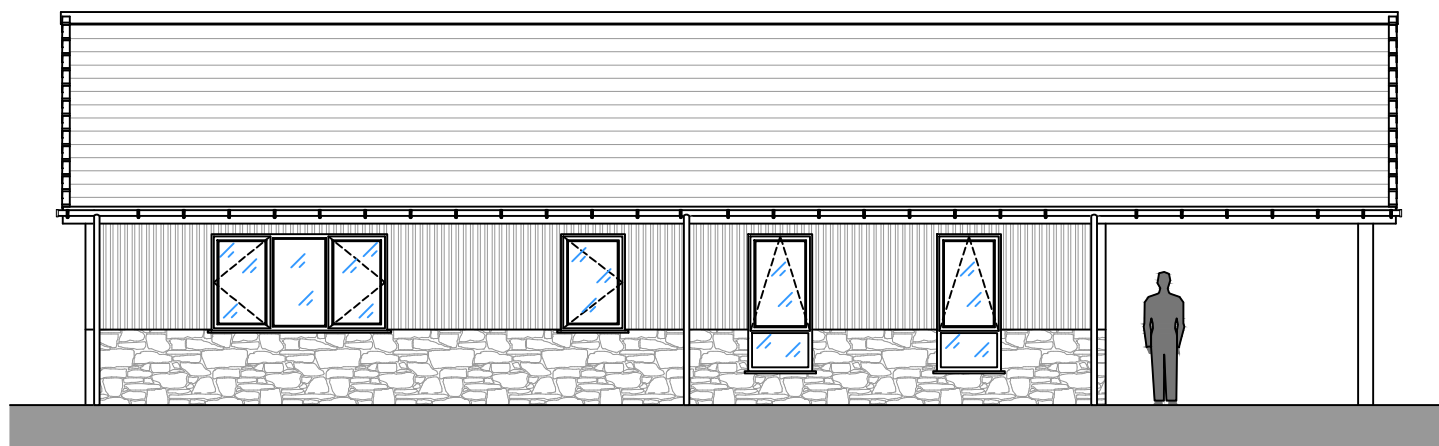

C PROPOSED ELEVATIONS
SCALE 1:100

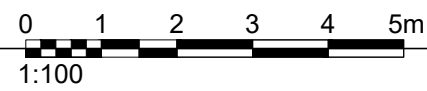

D PROPOSED ELEVATIONS
SCALE 1:100

Notes:

- Notes

REV: DESCRIPTION: BY: DATE:
 © All works copyright of Black Barn Architecture
 This drawing has been produced for Mr Hull for in relation to Longridge Road and prepared solely for the status indicated. It is not for use by any other person or for any other purpose.
 STATUS: Stage 3 - Spatial Coordination



SITE:
 Longridge Road
 Hurst Green
 Lancashire
 BB7 9QP

CLIENT:
 Mr Hull

JOB TITLE:
 Hazel-Mere

DRAWING TITLE:
 Proposed Elevations

DATE: 10/09/24	DRAWN: CR	CHECKED: MS	PAPER SIZE: A3(420x297mm)
JOB NO: BBA_232	DRAWING NO: P20	REVISION: A	