




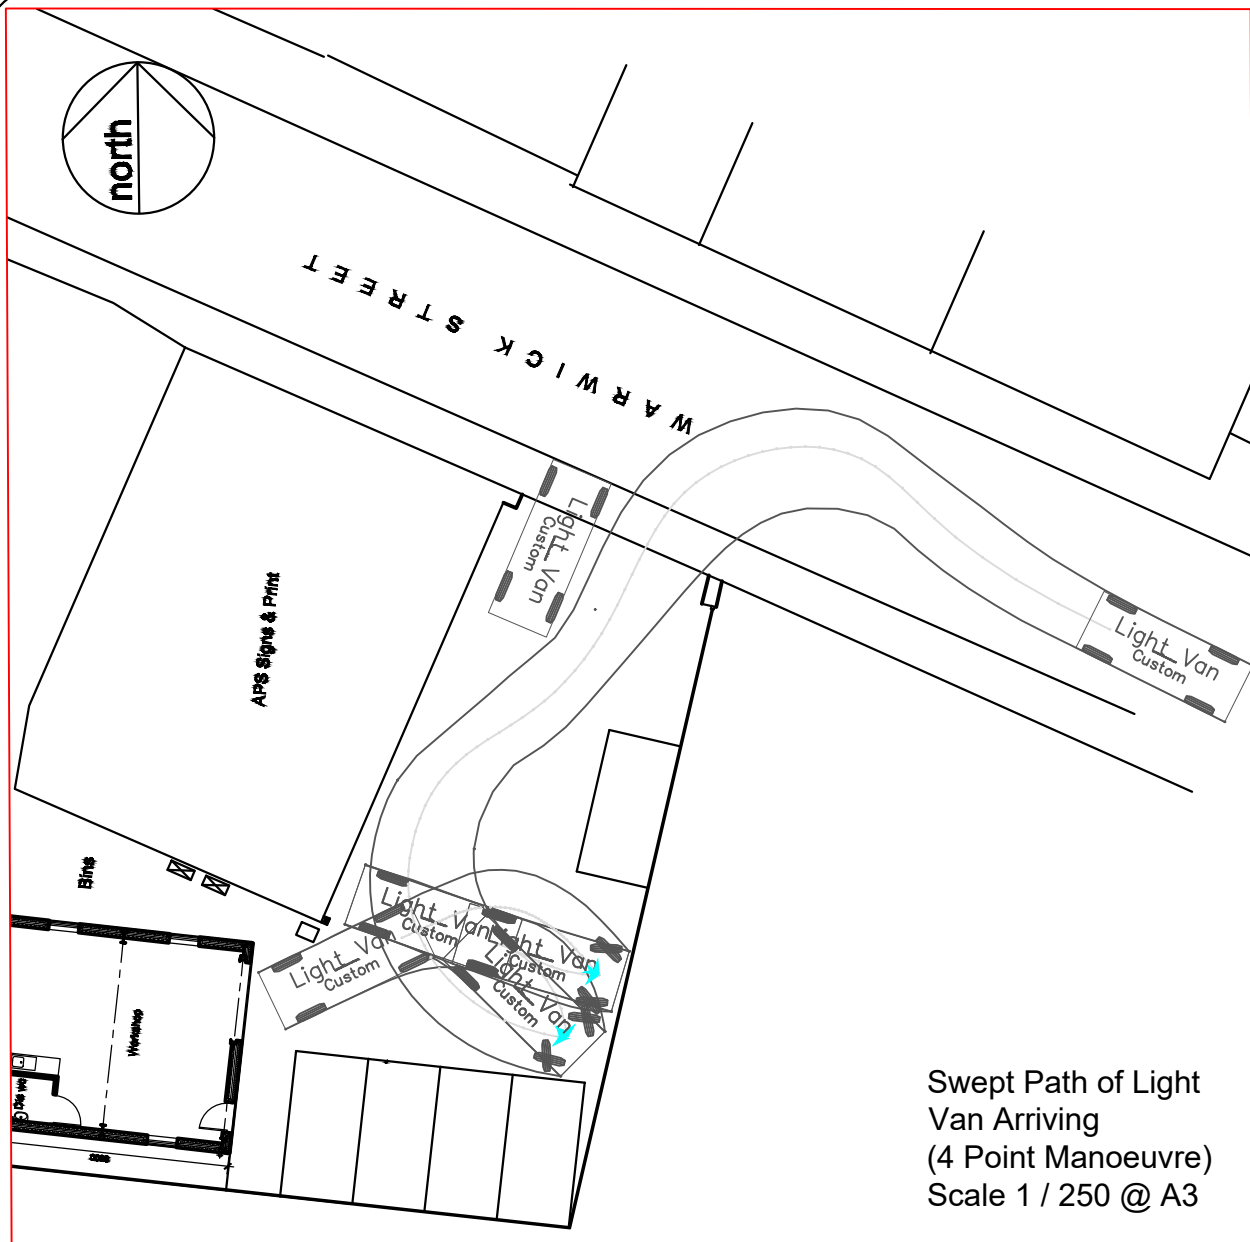


Swept Path of Light Van Arriving
(4 Point Manoeuvre)
Scale 1 / 250 @ A3

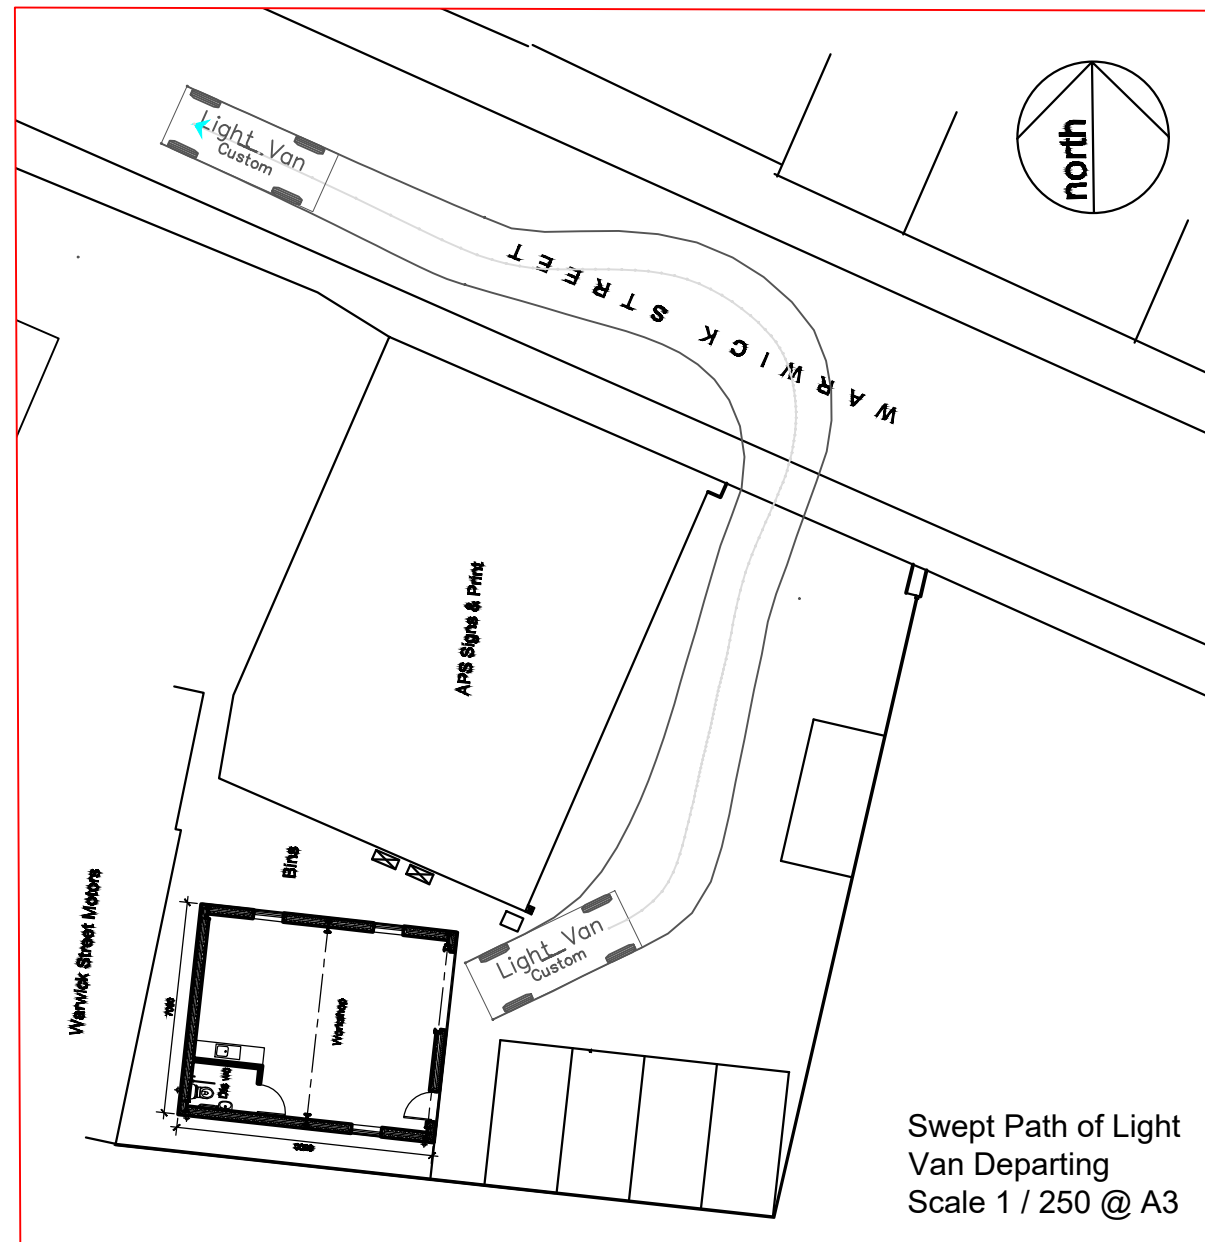

Swept Path of Light Van Departing
Scale 1 / 250 @ A3

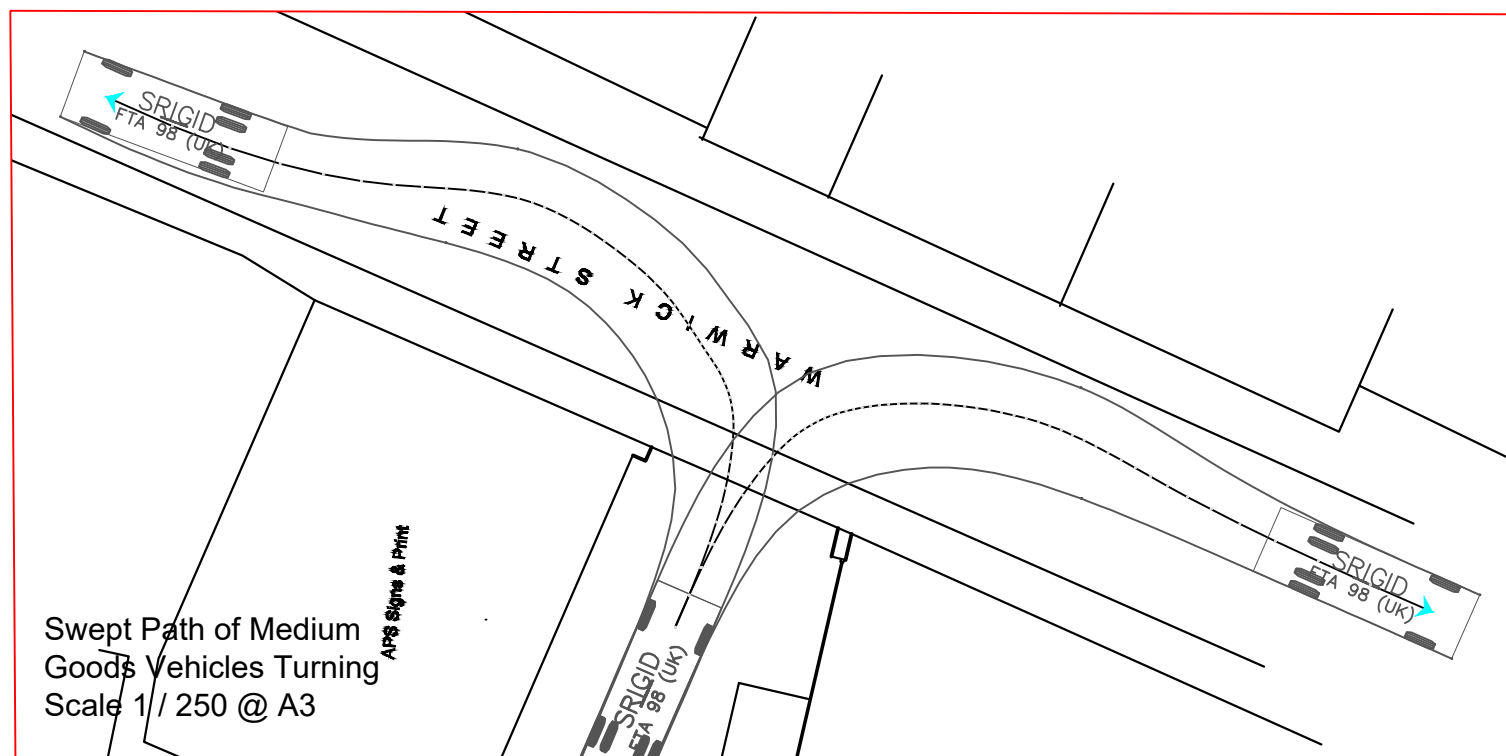

Swept Path of Medium Goods Vehicles Turning
Scale 1 / 250 @ A3

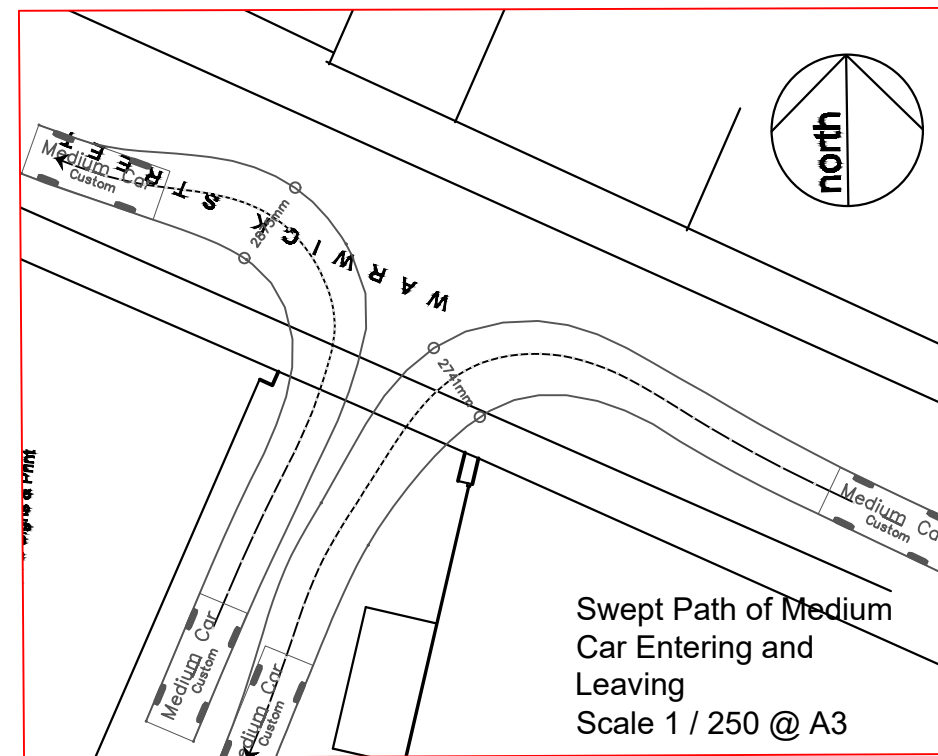

Swept Path of Medium Car Entering and Leaving
Scale 1 / 250 @ A3

General Notes

No.	Revision/Issue	Date

CTS Traffic and Transportation Ltd
Unit 14 Aqueduct Mill
Aqueduct Street
Preston
PR1 7JN

Advance Print Solutions
Ltd Executive Pension Scheme

Central Garage
Warwick Street
Longridge
Parking Layout and
Goods Vehicle Manoeuvres

Job No:	240901	Drawn By:	J.L.
Date:	Sep 2024	Checked By:	J.L.
Scale:	1 / 250 @ A3	Drawing No:	240901/01