
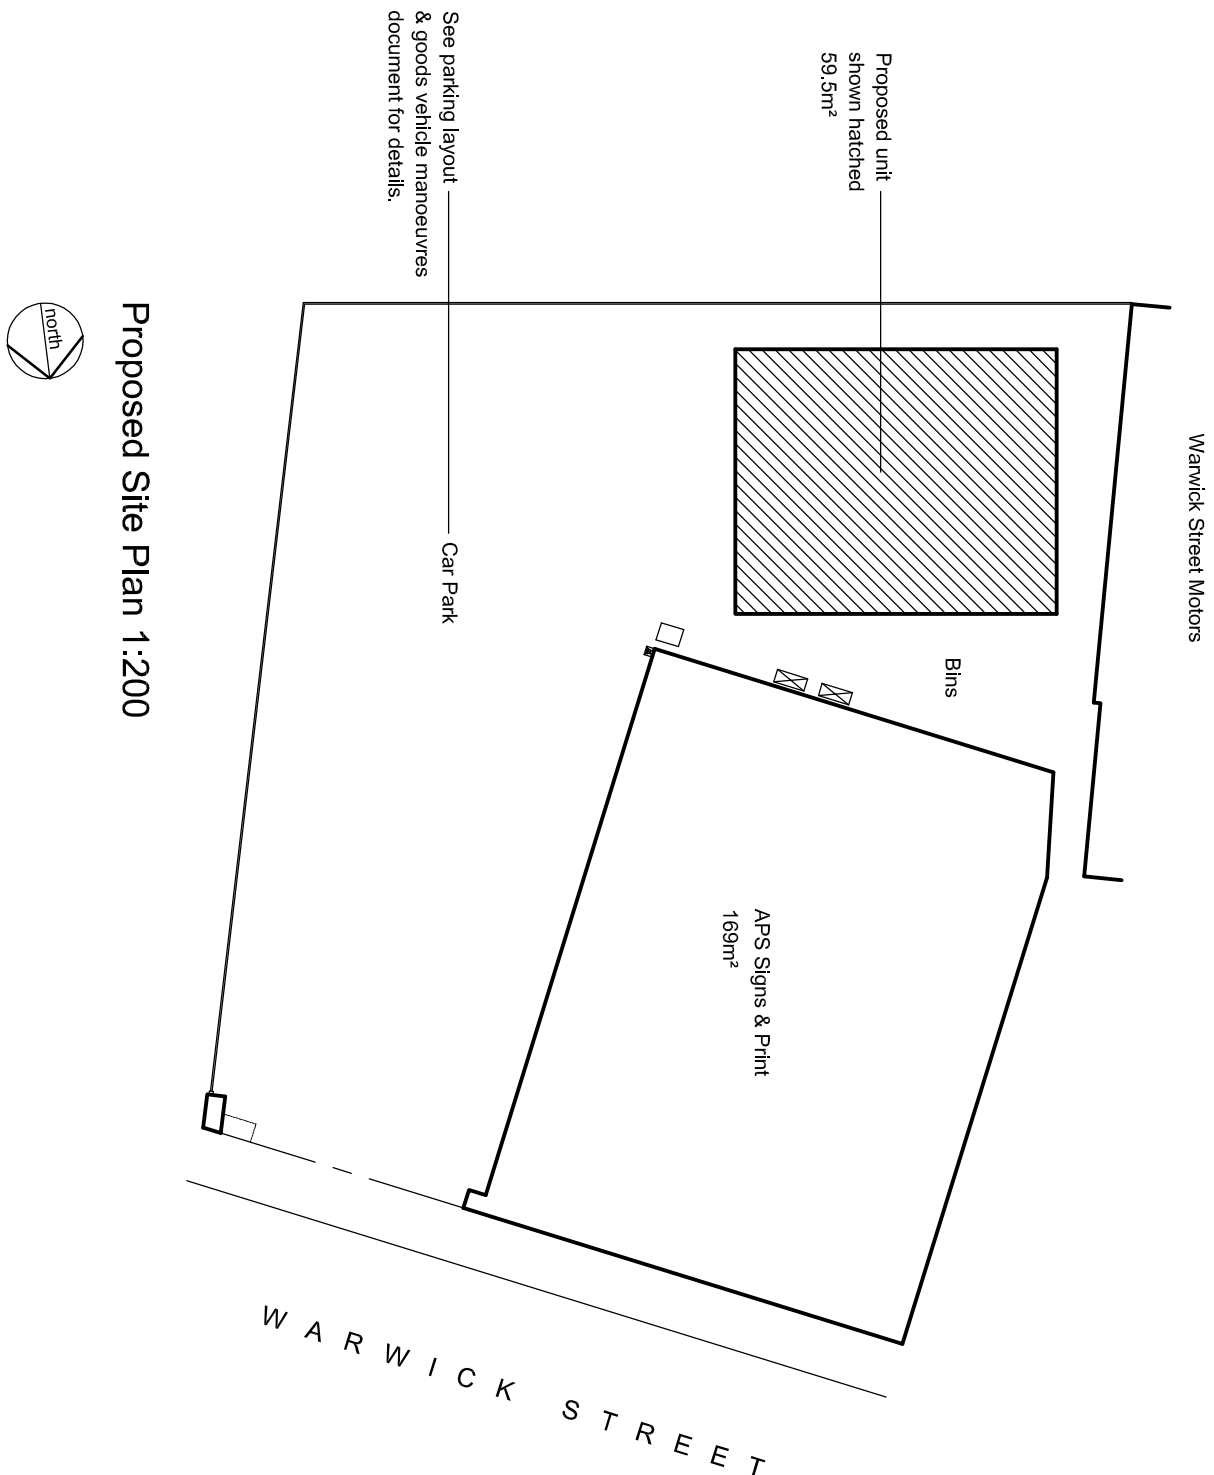
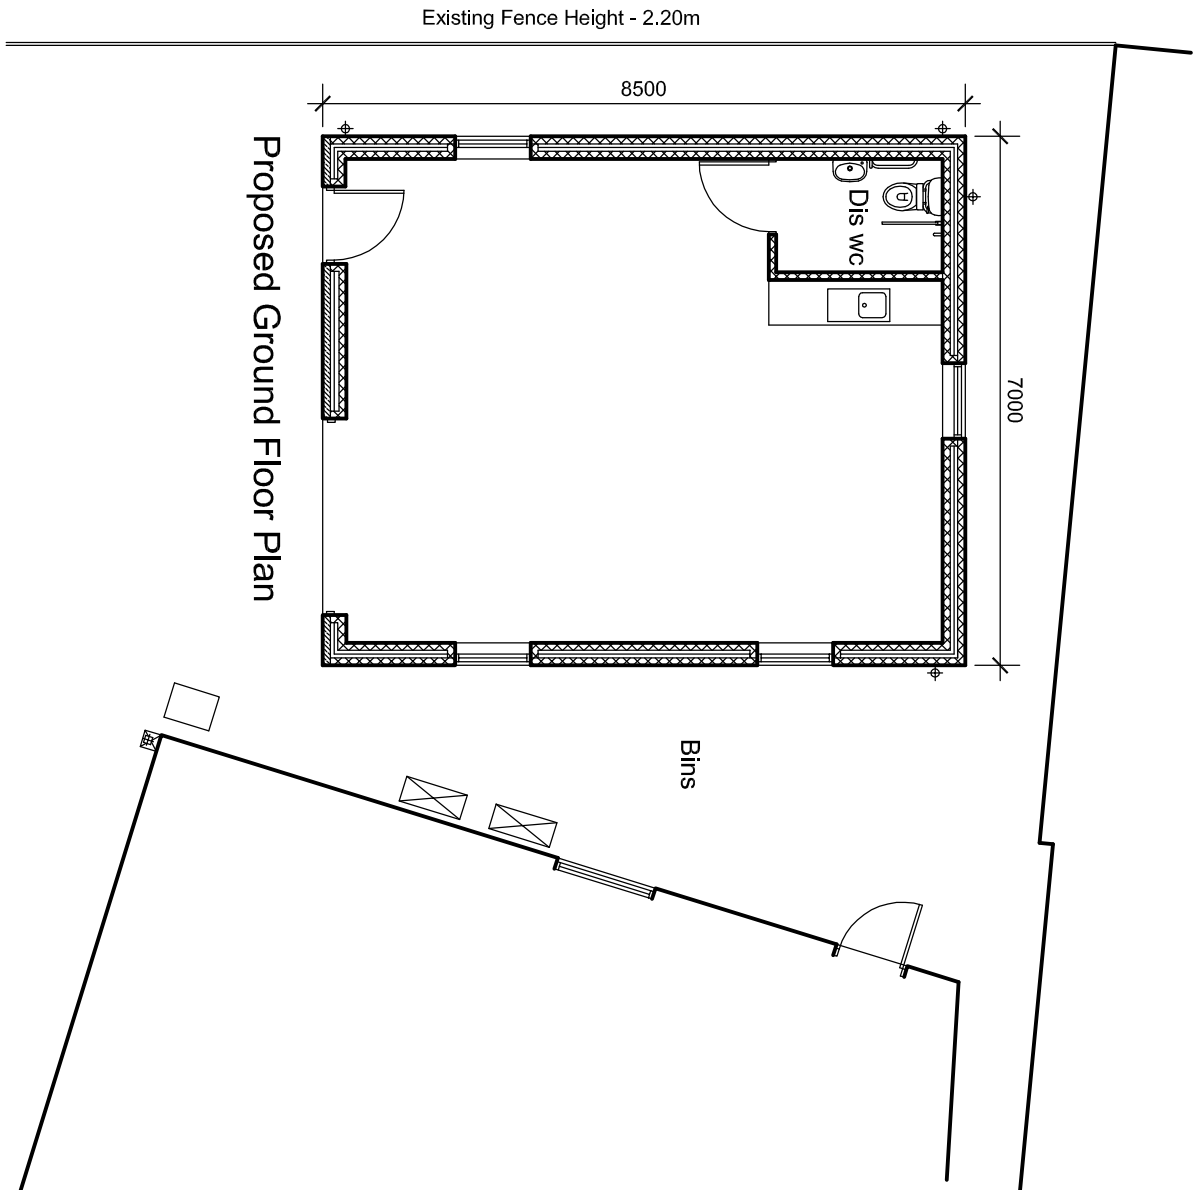
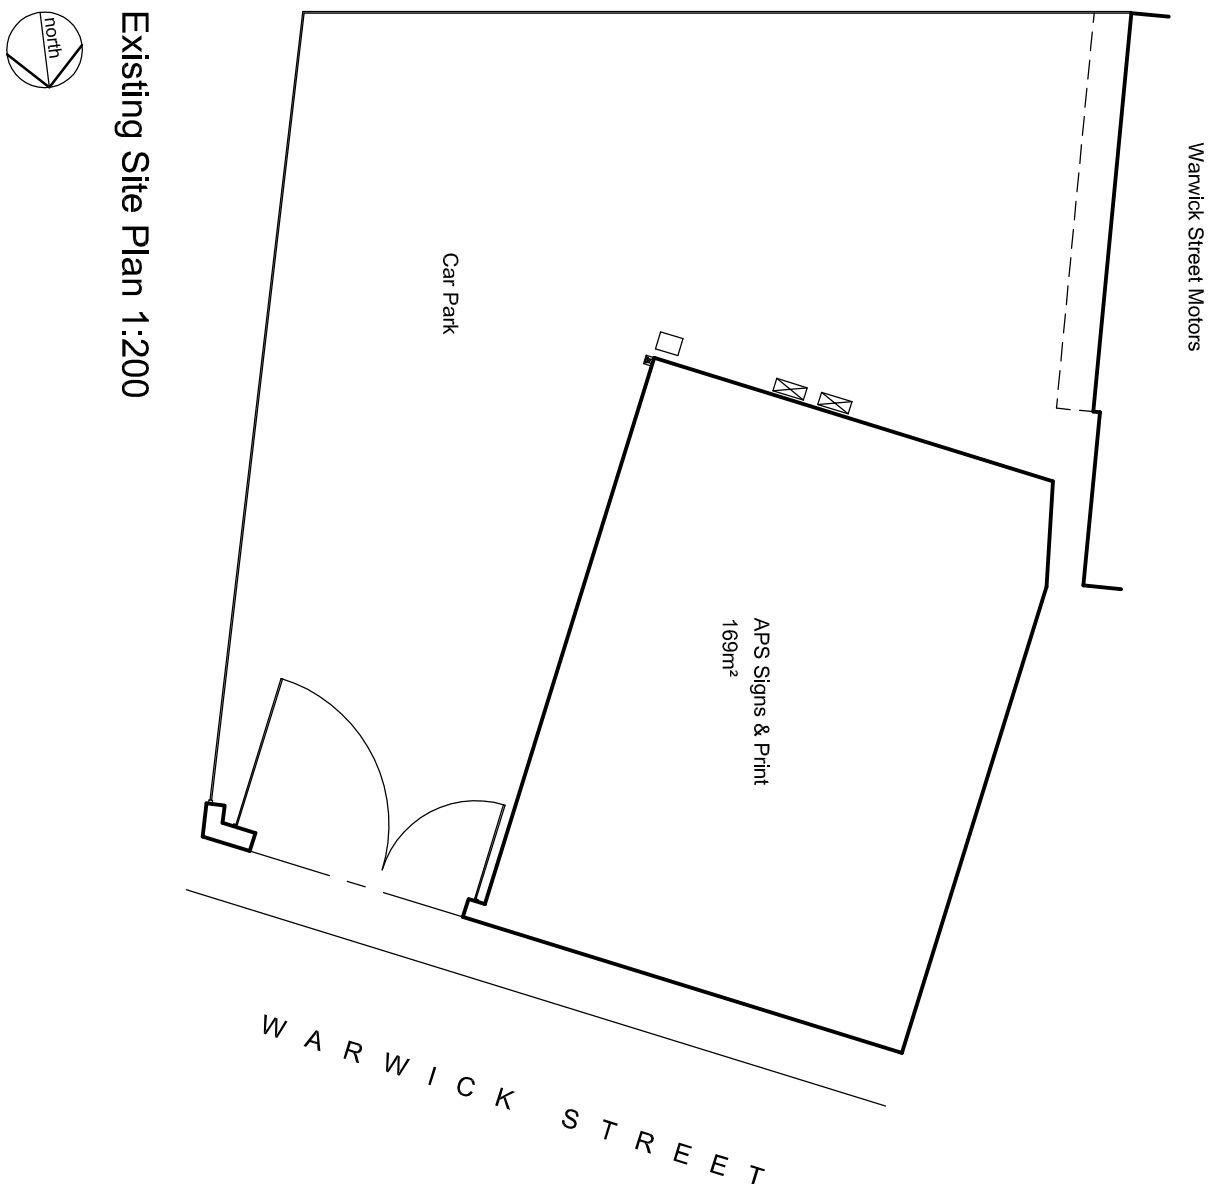


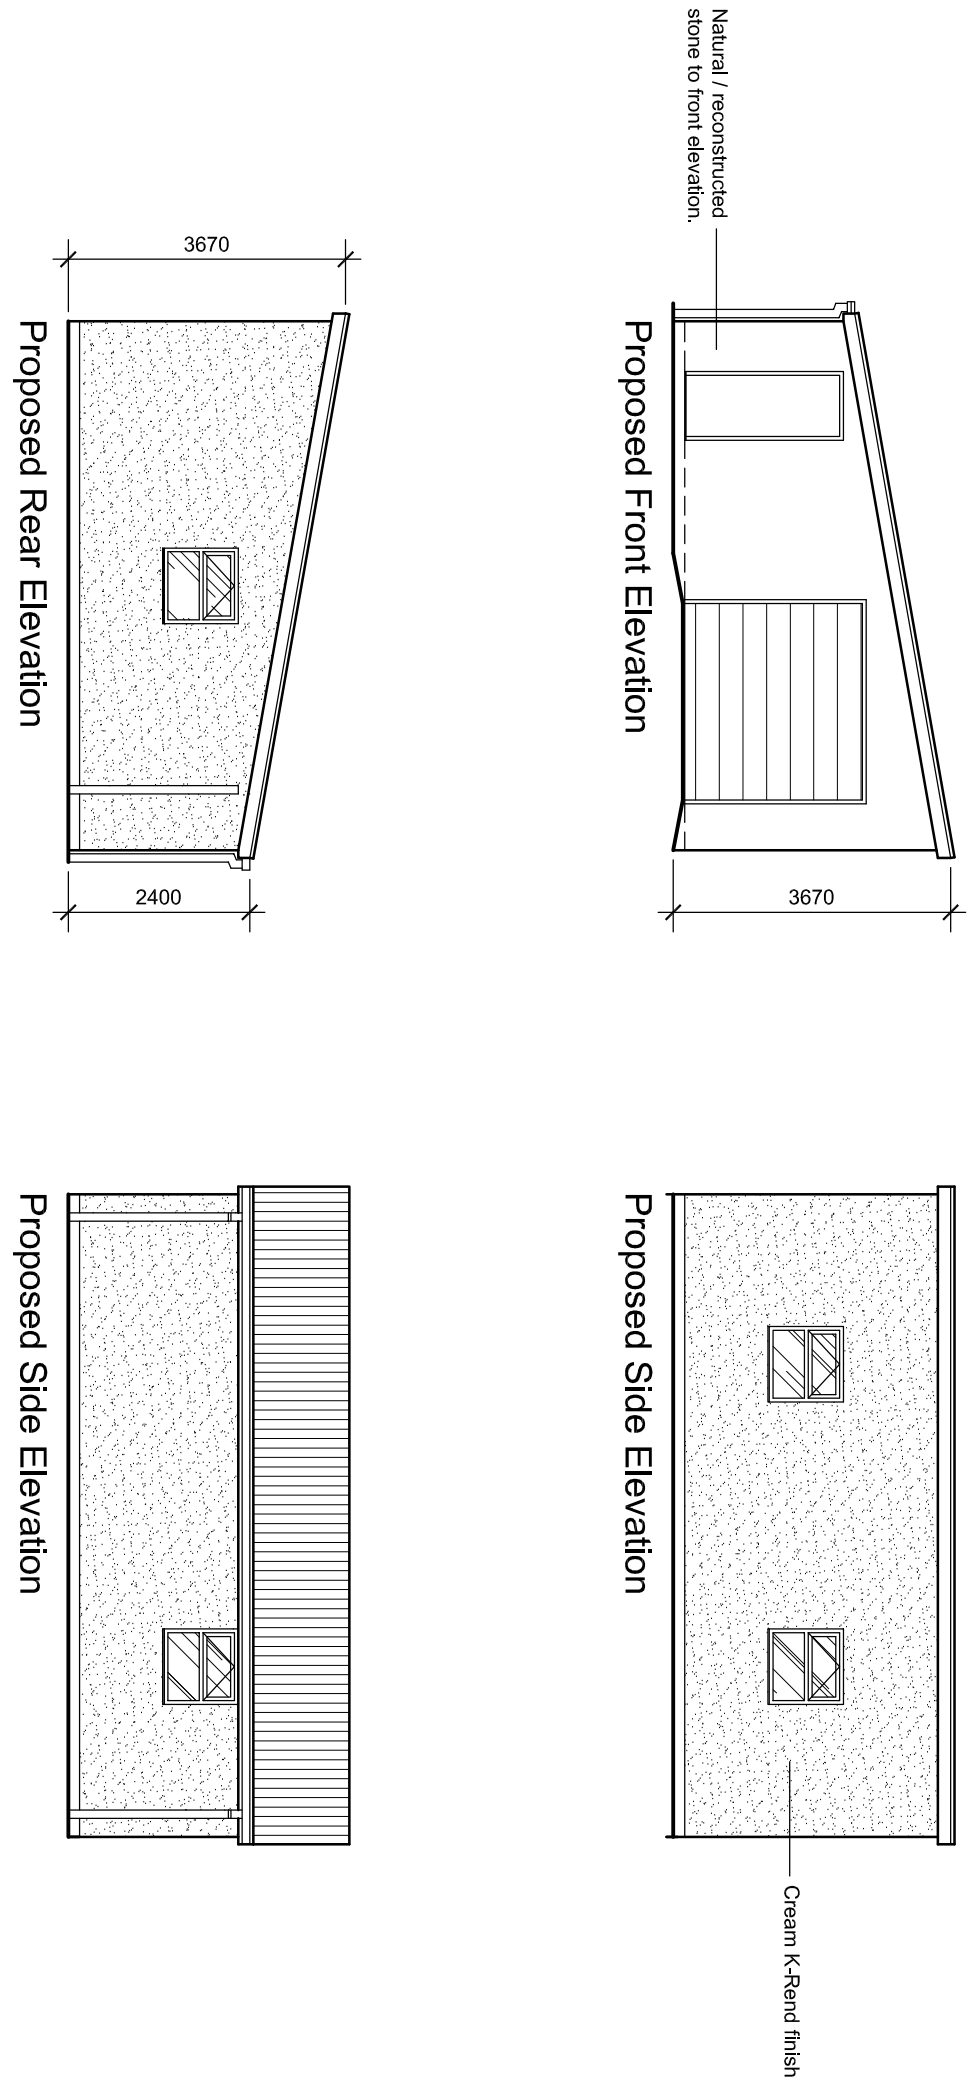

F			
E			
D			
C			
B			
A			
DAVID HAWORTH ARCHITECTURAL DESIGN			
www.davidhaworthdesign.co.uk tel. 07976 206533 email: info@davidhaworthdesign.co.uk			
client Advanced Print Solutions Ltd Executive Pension Scheme			
project Central Garage Warwick Street, Longridge			
drawing Proposed Industrial Unit			
drawn	date	scale	
e.h.	09/24	1:100	
dwg no.		revision	
1538/02			