
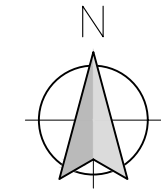


This drawing is to be read in conjunction with all relevant Architect, consultants' and specialists' drawings and specifications. The Architect is to be notified of any discrepancies before proceeding. Do not scale from this drawing. All dimensions and levels are to be checked on site. This drawing is subject to copyright. All work carried out before Planning and Building Permission has been granted is at the contractor/clients risk.

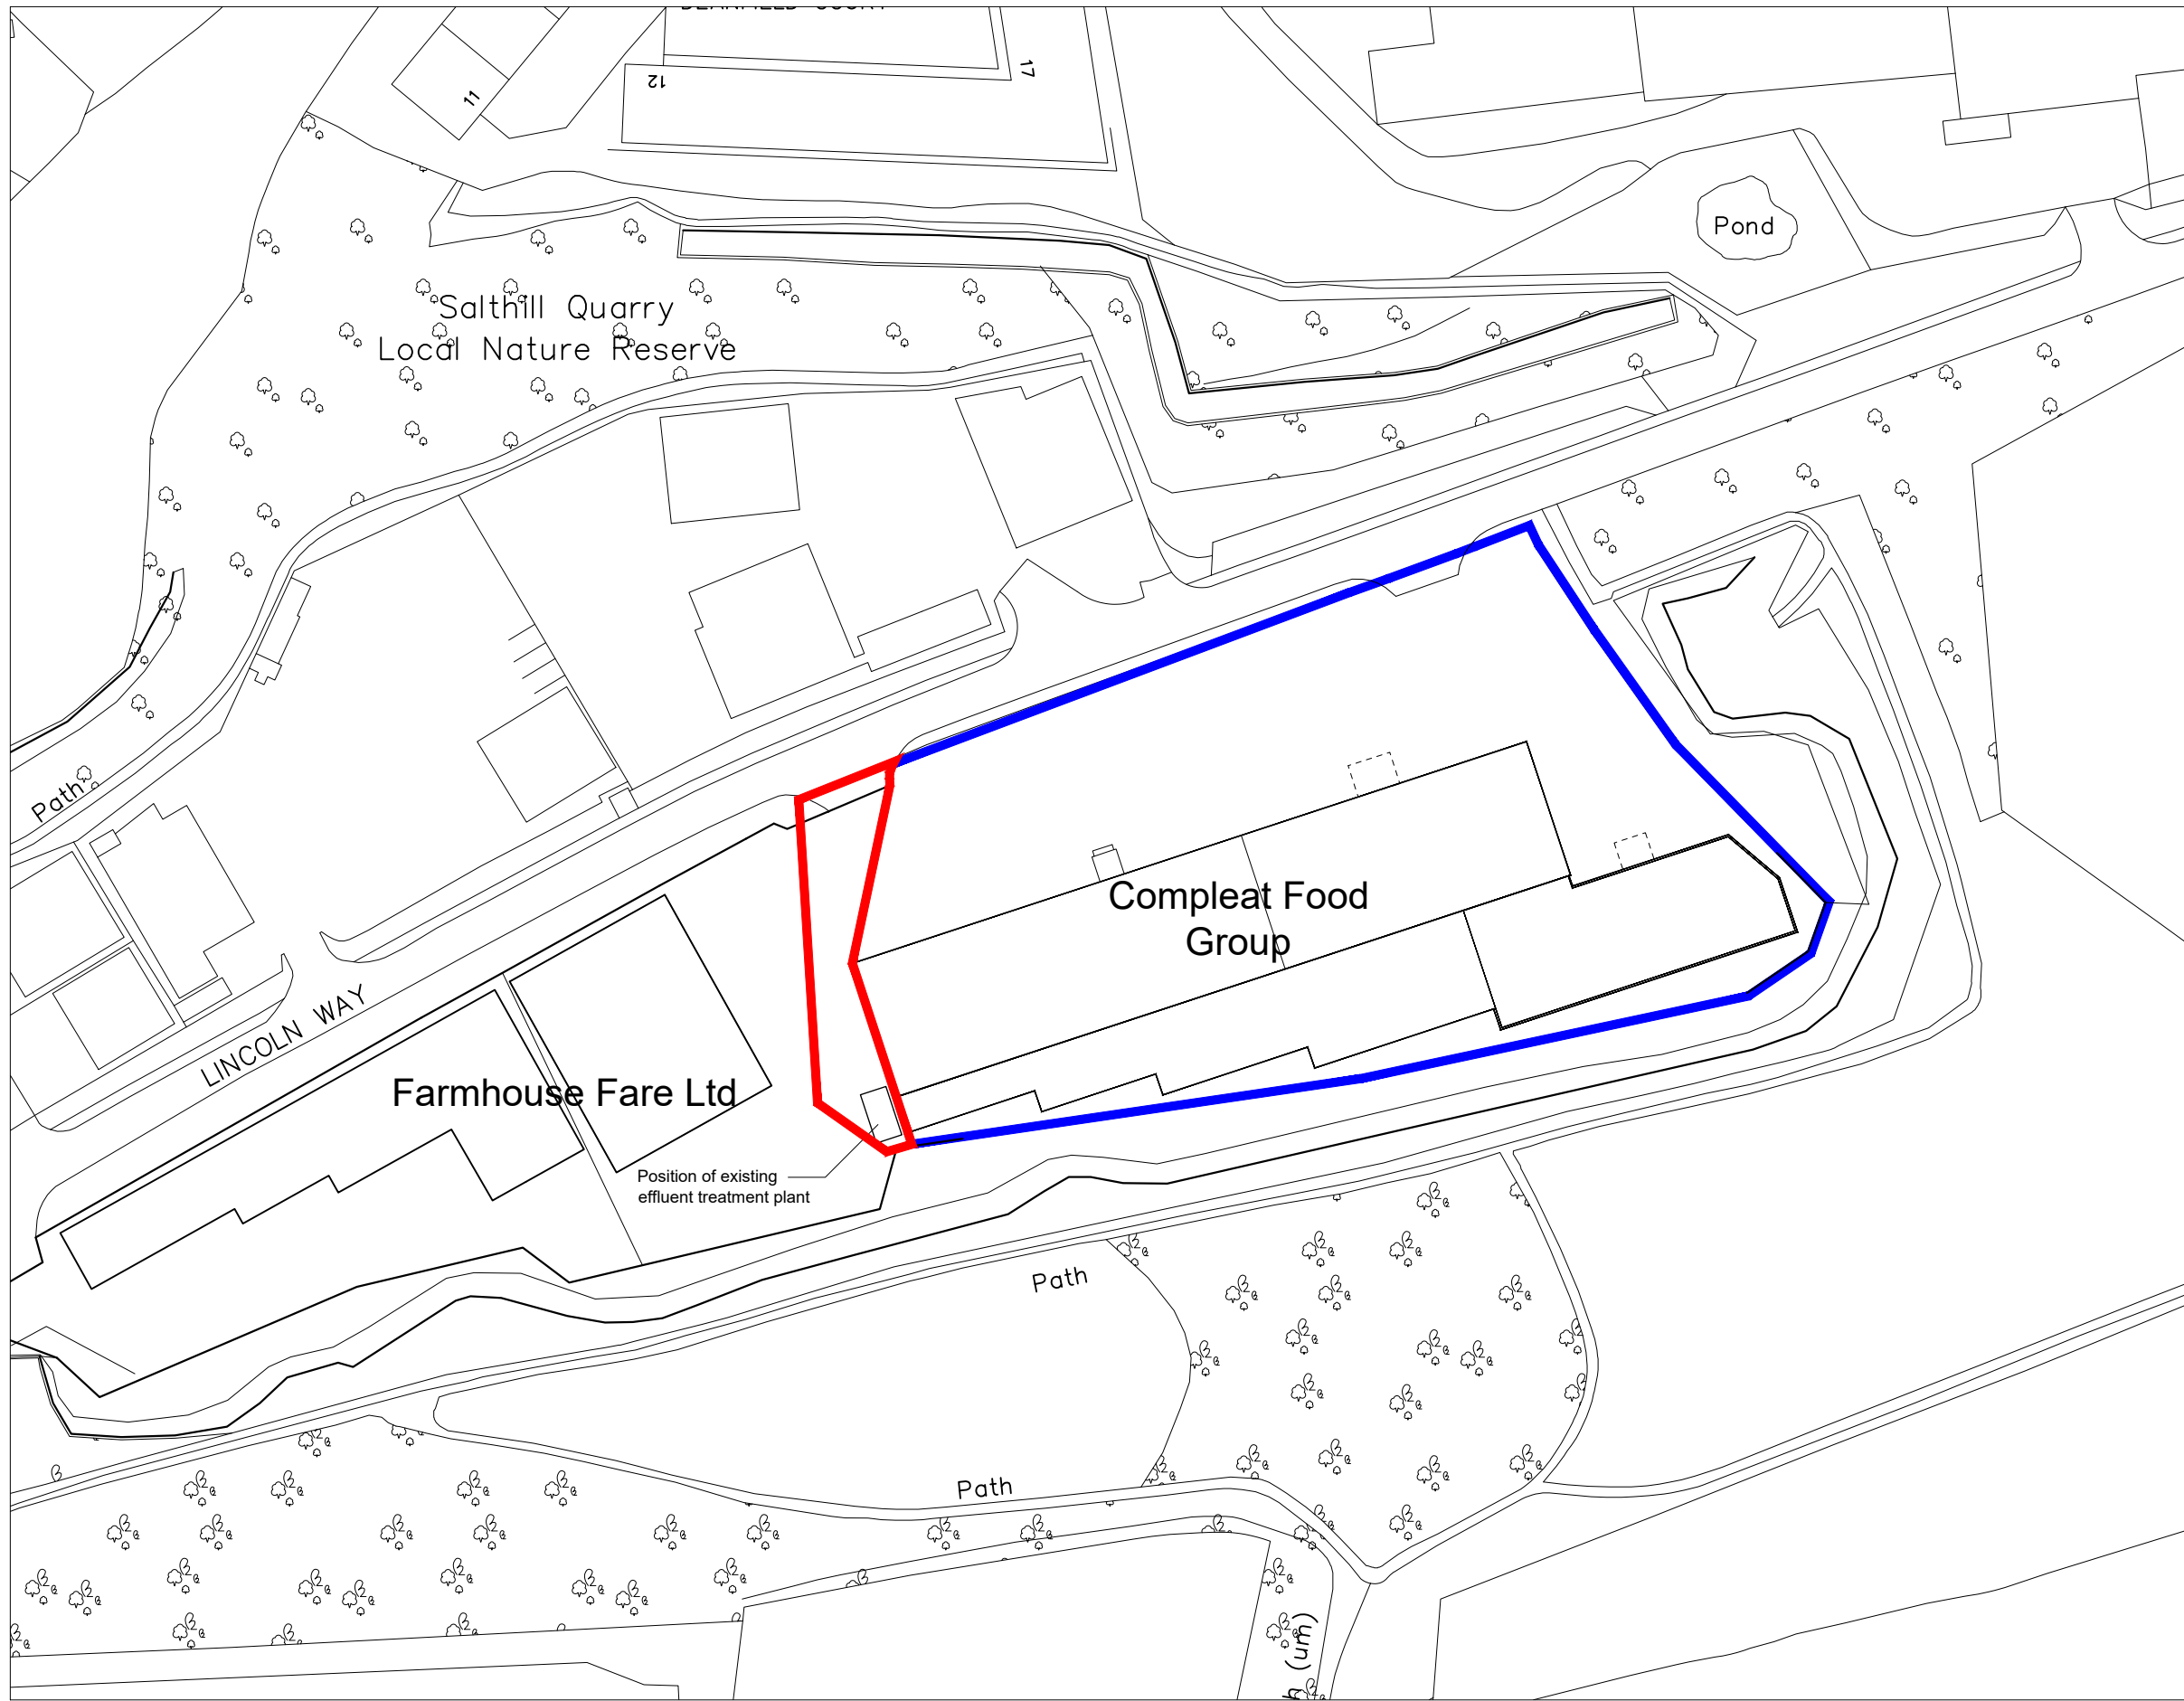

Scale Bar 1:1250

**REVISIONS:**

Rev A - Site boundary amended. - 01.10.2024 - NE

Client  
The Compleat Food Group

Job Title  
Proposed replacement effluent treatment plant at:  
The Compleat Food Group,  
Lincoln Way,  
Clitheroe  
BB7 1QD

Drawing Title  
Site Location Plan

**PLANNING**

Scale 1:1250 @A3	Date Sept 2024	Drawn NE
---------------------	-------------------	-------------



SUNDERLAND PEACOCK ARCHITECTS  
SUNDERLAND PEACOCK & ASSOCIATES LTD.  
HAZELMERE, PIMLICO ROAD, CLITHEROE  
LANCASHIRE, BB7 2AG  
T 01200 423178 F 01200 427328  
E info@sunderlandpeacock.com  
www.sunderlandpeacock.com



**Site Location Plan**

1:1250 Scale

**7126 - 01** Rev A