


Do not scale. Contractors must check all dimensions on site before preparing production drawings or commencing any work. This drawing and its design is the copyright of LMC Architecture Limited and may not be reproduced in any form whatsoever without their prior express written consent.

Revision	Date	Revision note	Drawn by	Purpose of Issue
-	05.02.24	First Issue	LM	Planning

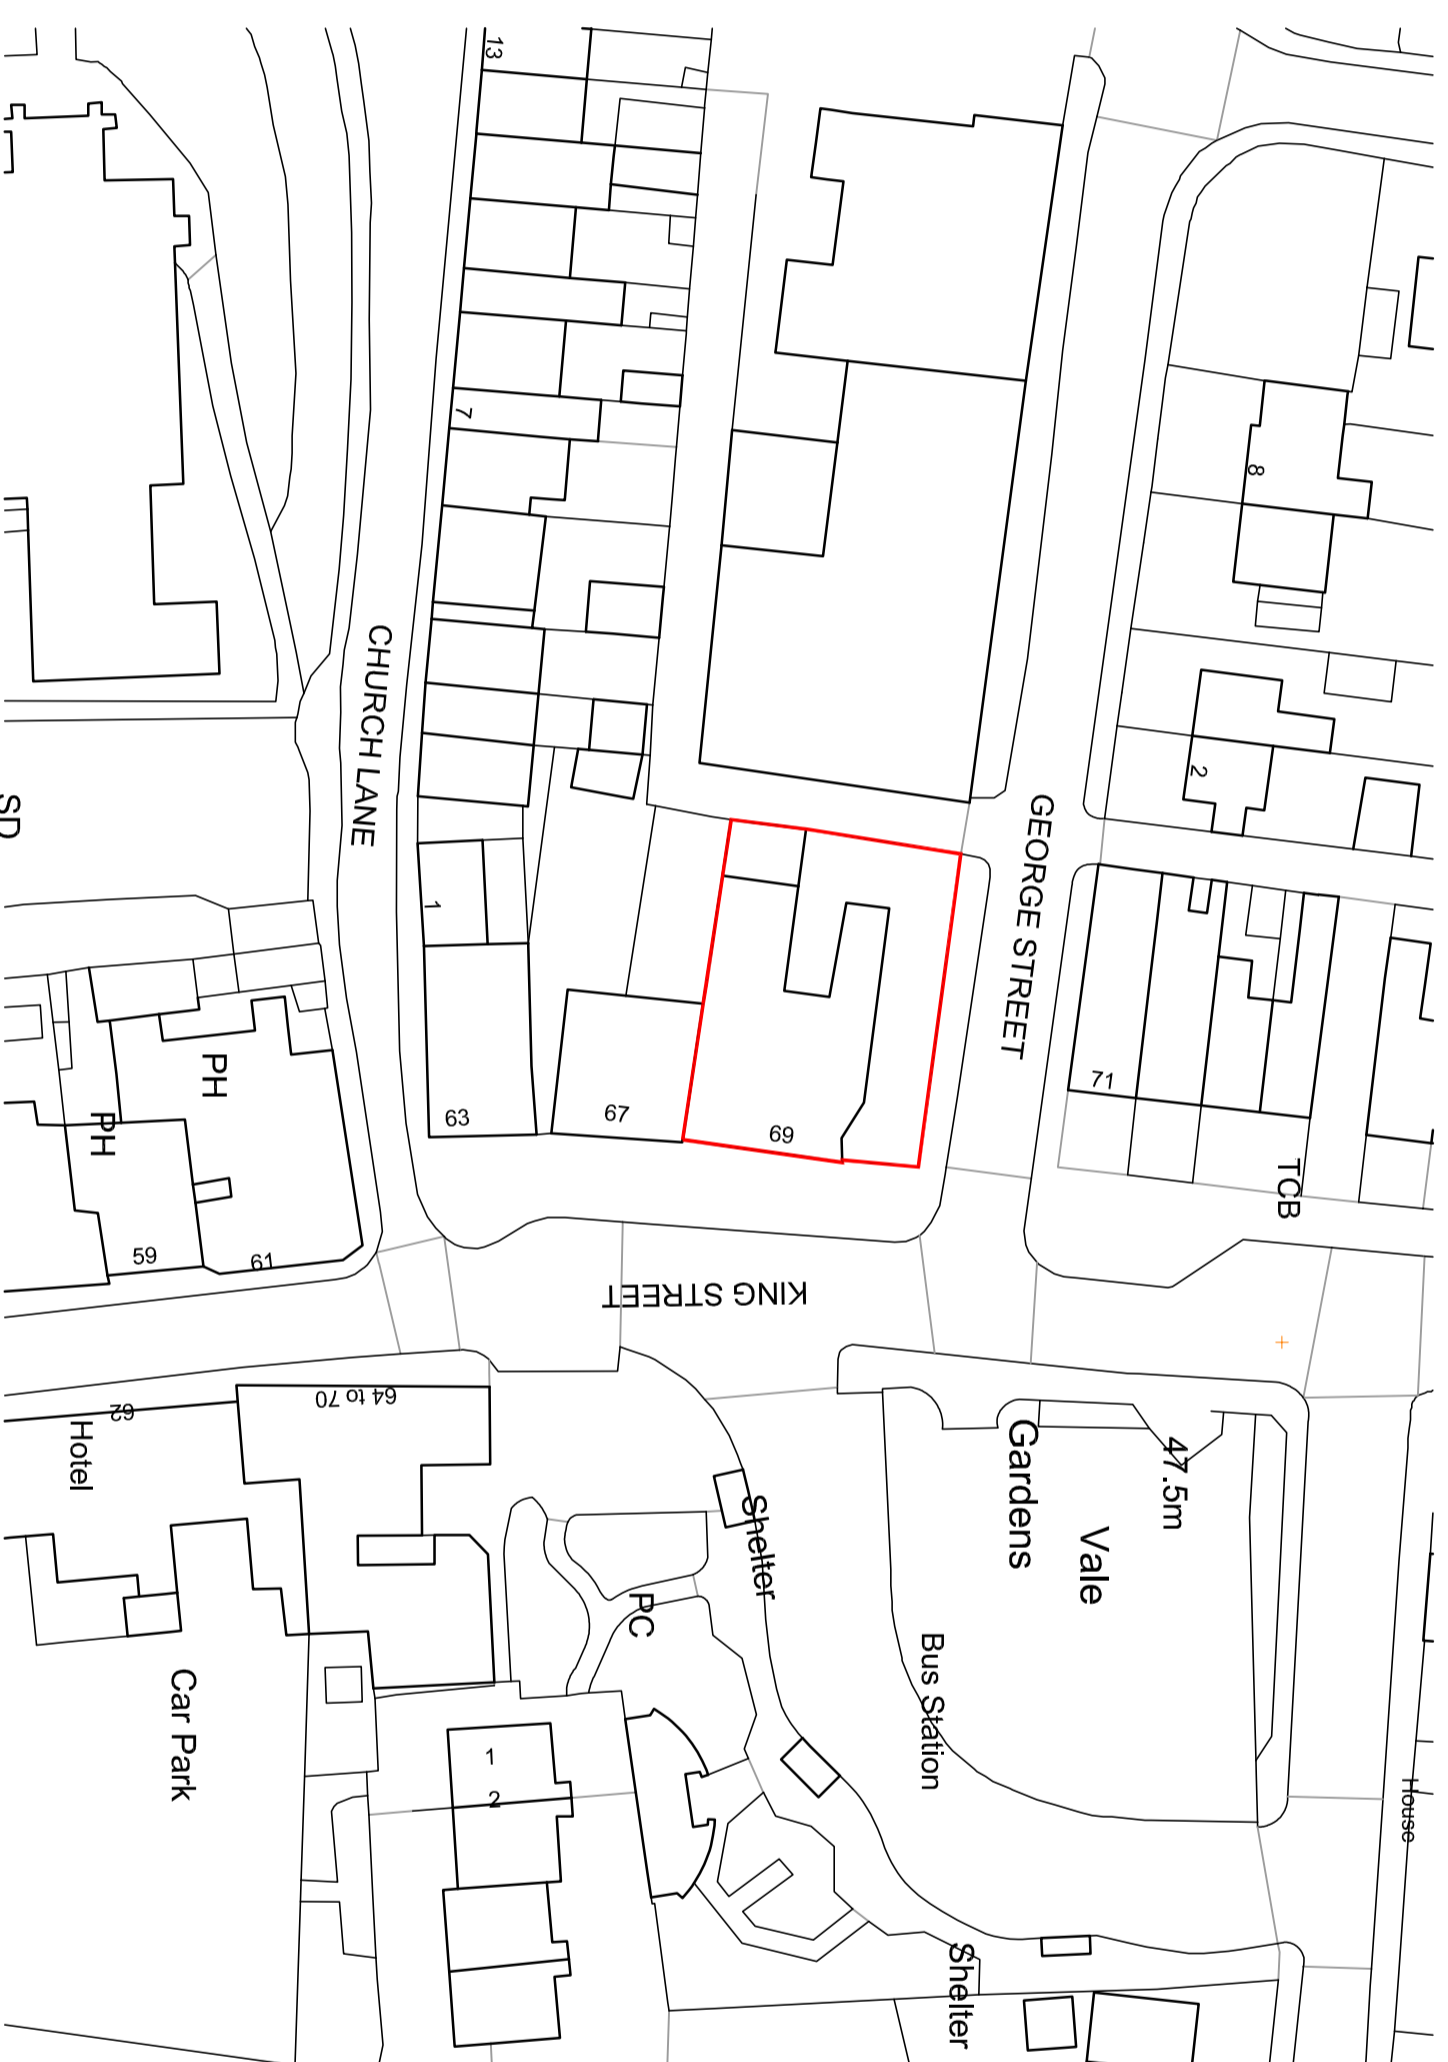

Mapping contents © Crown copyright and database rights 2024
Ordnance Survey 100035207

Project Conversion and extension to 69 King Street Whalley	Drawing title Location plan	Scale 1:1250 @ A4	LMC Architecture Limited Architectural design services 4 Doveedale Drive, Ightenhill, Burnley, Lancashire, BB12 8XD Web : www.lmcarchitecture.co.uk	
Client Ronnán Corporation	Drawing number 2339-LP01	Date 05.02.24		