


Do not scale. Contractors must check all dimensions on site before preparing production drawings or commencing any work. This drawing and its design is the copyright of LMC Architecture Limited and may not be reproduced in any form whatsoever without their prior express written consent.

312024/0834 010128

Revision	Date	Revision note	Drawn by	Purpose of issue
F	07.01.25	Dimensions for the extension of the flue above the roof line.	LM	Planning

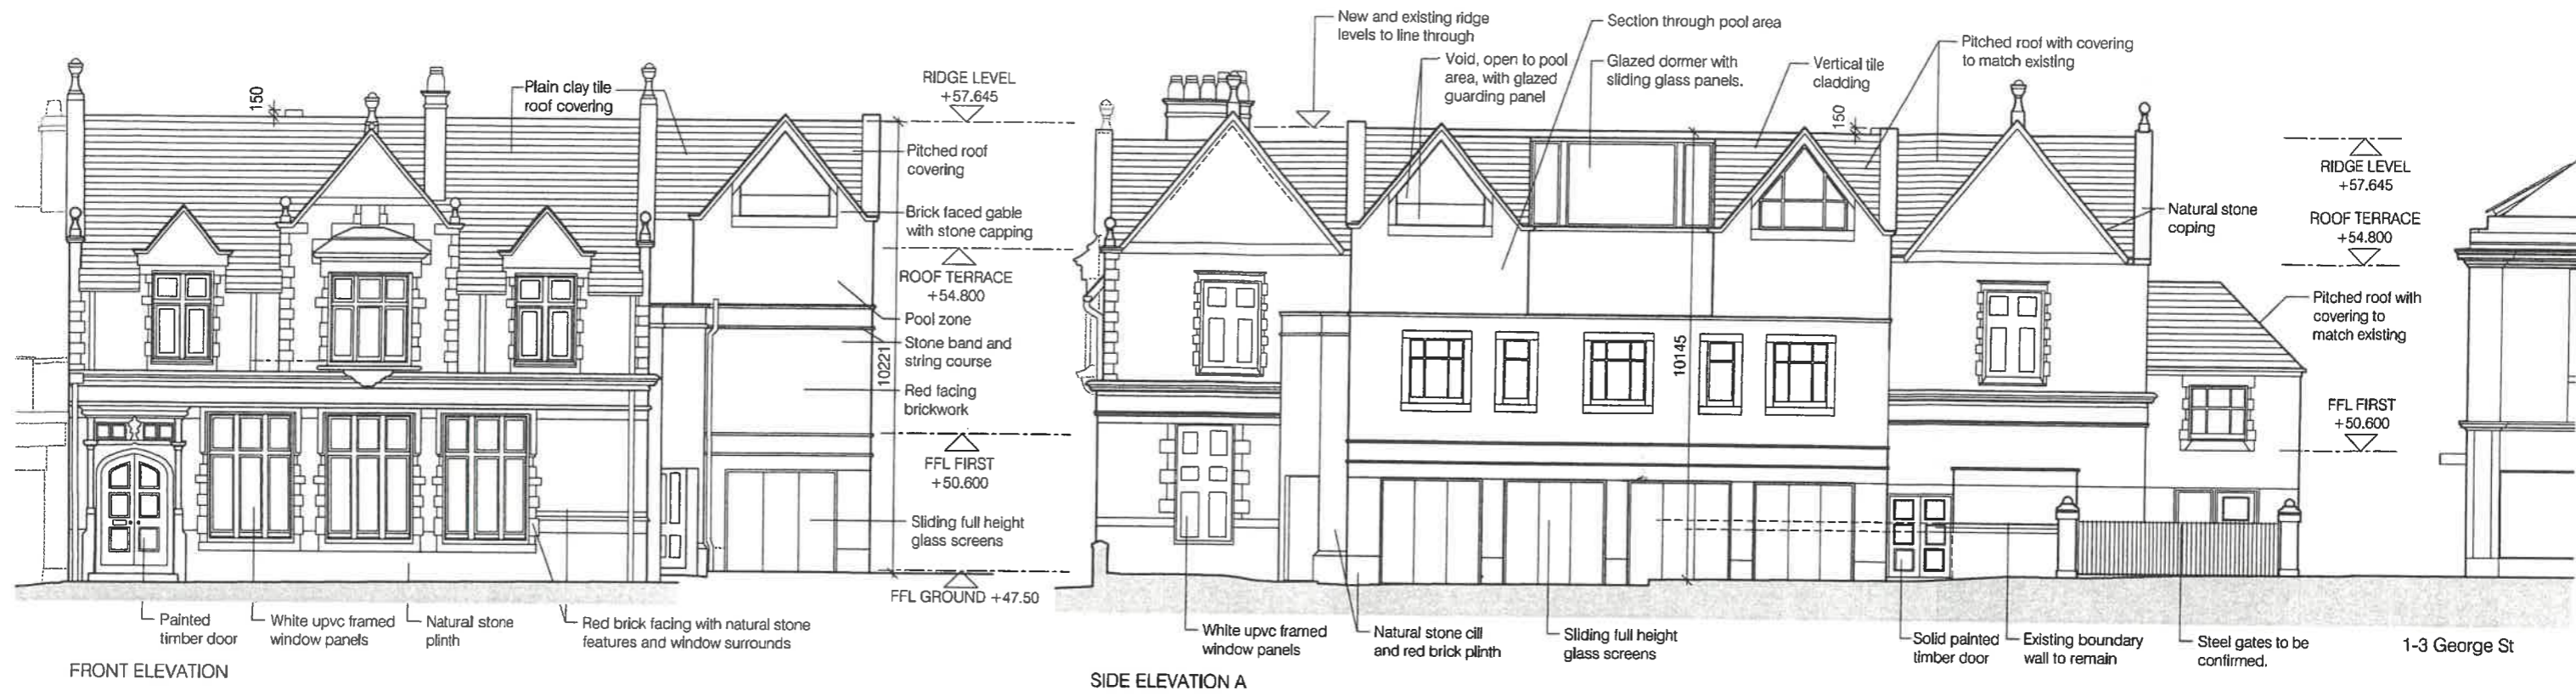

Project Conversion and extension to 69 King Street, Whalley	Drawing title Proposed elevations	Scale 1:100 @ A2	LMC Architecture Limited Architectural design services 4 Dovedale Drive, Ightenhill, Burnley, Lancashire, BB12 8XD Web : www.lmcarchitecture.co.uk
Client Rannan Corporation	Drawing number 2339-PL10 F	Date 11.02.24	

